


# 計画平面図

S=1:500

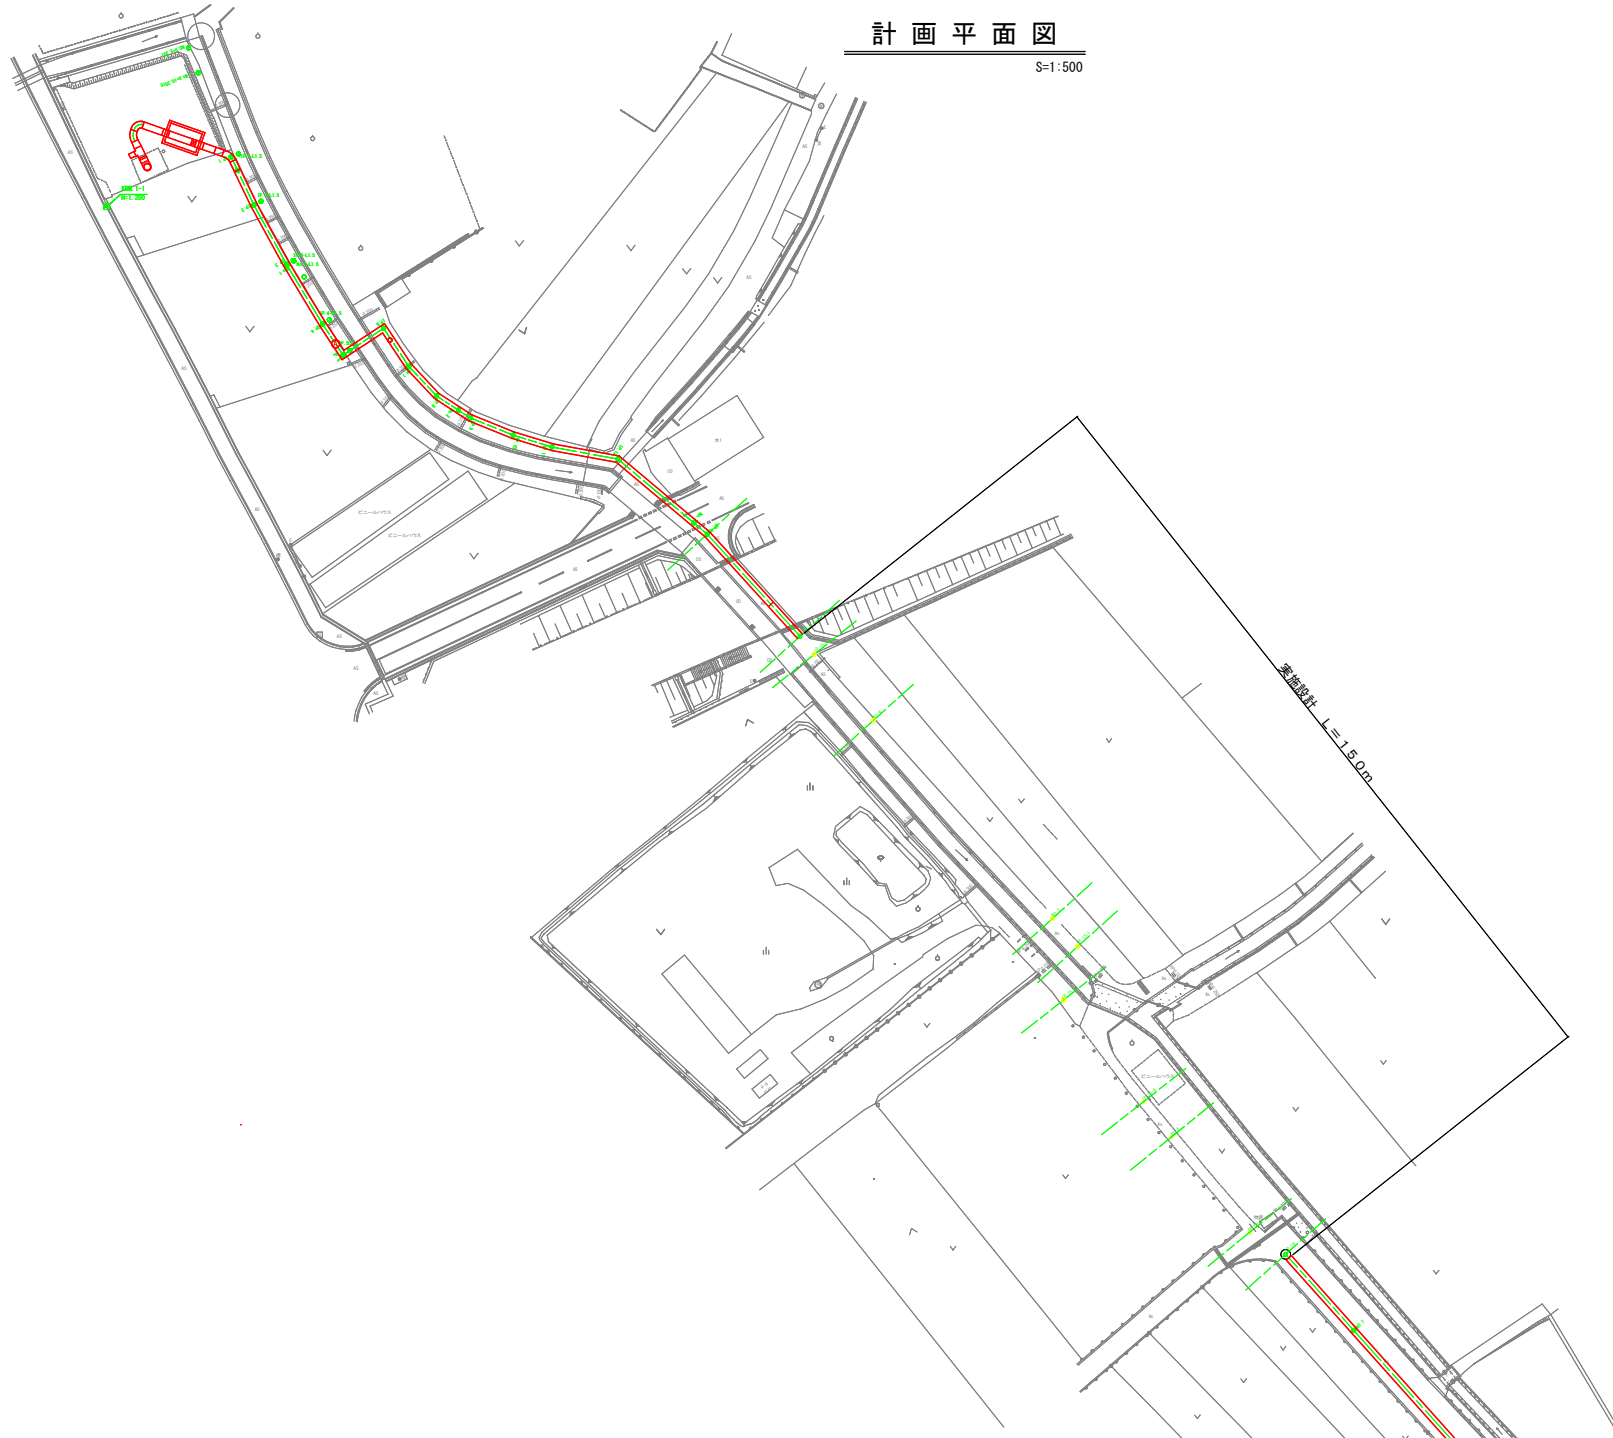


参考図 1

工事名			
路線名等	松茂地区		
工事箇所	徳島県板野郡松茂町		
図面名	計画平面図		
縮尺	1/500	図面番号	
会社名			
事業者名	徳島県東部農林水産局 (徳島)		

# 縦断面図

V=1:100  
H=1:500

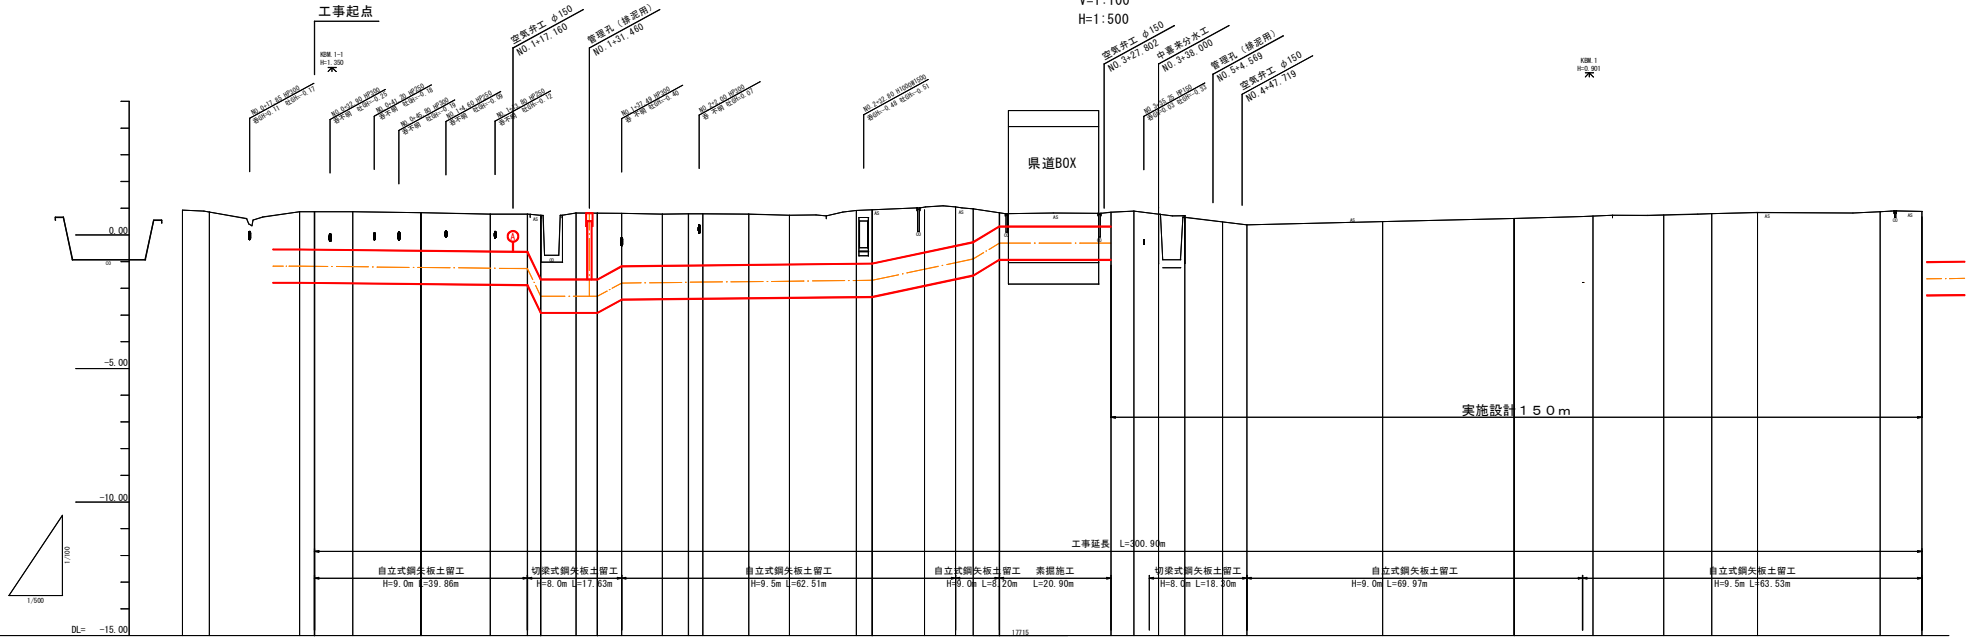

計  
現

管種・管径	FRPMφ1200 (5種) L=300.90m SL=301.401m																													
勾配	LEVEL L:10.600, LEVEL L:20.900, LEVEL L:31.200																													
土被り	1.42	1.42	1.44	1.42	1.40	1.42	2.40	2.49	1.99	1.94	1.94	1.93	1.91	1.85	2.00	2.02	1.47	1.26	0.52	0.54	1.52	1.49	1.63	1.77	1.85	1.87	1.90	1.93	1.91	1.90
管中心高	-1.170	-1.178	-1.191	-1.218	-1.245	-1.260	-2.292	-2.292	-1.800	-1.784	-1.772	-1.768	-1.748	-1.733	-1.706	-1.700	-1.035	-0.900	-0.310	-0.310	-1.290	-1.735	-1.735	-1.770	-1.780	-1.746	-1.729	-1.711	-1.662	-1.645
地盤高	0.93	0.86	0.83	0.83	0.79	0.71	0.71	0.71	0.81	0.79	0.79	0.79	0.79	0.77	0.74	0.74	1.03	0.90	0.310	0.310	1.290	1.735	1.735	1.770	1.780	1.746	1.729	1.711	1.662	1.645
追加距離	5.301	10.301	16.921	27.222	33.000	37.155	49.846	50.000	62.902	68.800	72.335	78.900	82.900	87.465	95.005	100.000	102.635	105.202	108.102	113.409	120.410	128.810	137.420	146.170	155.000	163.900	172.800	181.700	190.600	199.500
単距離	0.000	5.000	16.921	10.301	6.879	4.145	12.654	0.151	12.902	6.880	3.665	6.000	4.000	4.533	7.600	4.907	2.663	8.600	4.907	20.900	16.591	25.400	24.010	14.510	13.250	9.010	8.593	23.000	7.800	
測点	NO.0 +0.301 +10.301	IP.1 NO.0 +0.000	IP.2 NO.1 +0.151	IP.3 NO.2 +0.301	IP.4 NO.3 +0.452	IP.5 NO.4 +0.603	IP.6 NO.5 +0.754	IP.7 NO.6 +0.905	IP.8 NO.7 +1.056	IP.9 NO.8 +1.207	IP.10 NO.9 +1.358	IP.11 NO.10 +1.509	IP.12 NO.11 +1.660	IP.13 NO.12 +1.811	IP.14 NO.13 +1.962	IP.15-1 NO.14 +2.113	IP.15-2 NO.15 +2.264	IP.15-3 NO.16 +2.415	IP.15-4 NO.17 +2.566	IP.15-5 NO.18 +2.717	IP.15-6 NO.19 +2.868	IP.15-7 NO.20 +3.019	IP.15-8 NO.21 +3.170	IP.15-9 NO.22 +3.321	IP.15-10 NO.23 +3.472	IP.15-11 NO.24 +3.623	IP.15-12 NO.25 +3.774	IP.15-13 NO.26 +3.925	IP.15-14 NO.27 +4.076	IP.15-15 NO.28 +4.227
曲線	L=21.921	L=9.933	L=12.694	L=13.693	L=10.930	L=9.100	L=10.930	L=9.933	L=7.600	L=7.600	L=12.615	L=12.615	L=21.877	L=25.817	L=24.266	L=24.266	L=24.266	L=24.266	L=24.266	L=24.266	L=24.266	L=24.266	L=24.266	L=24.266	L=24.266	L=24.266	L=24.266	L=24.266	L=24.266	L=24.266

参考図 2

工事名			
路線名等	松茂地区		
工事箇所	徳島県板野郡松茂町		
図面名	縦断面図		
縮尺	図示	図面番号	
会社名			
事業者名	徳島県東部農林水産局 (徳島)		