


計画平面図 S=1:500

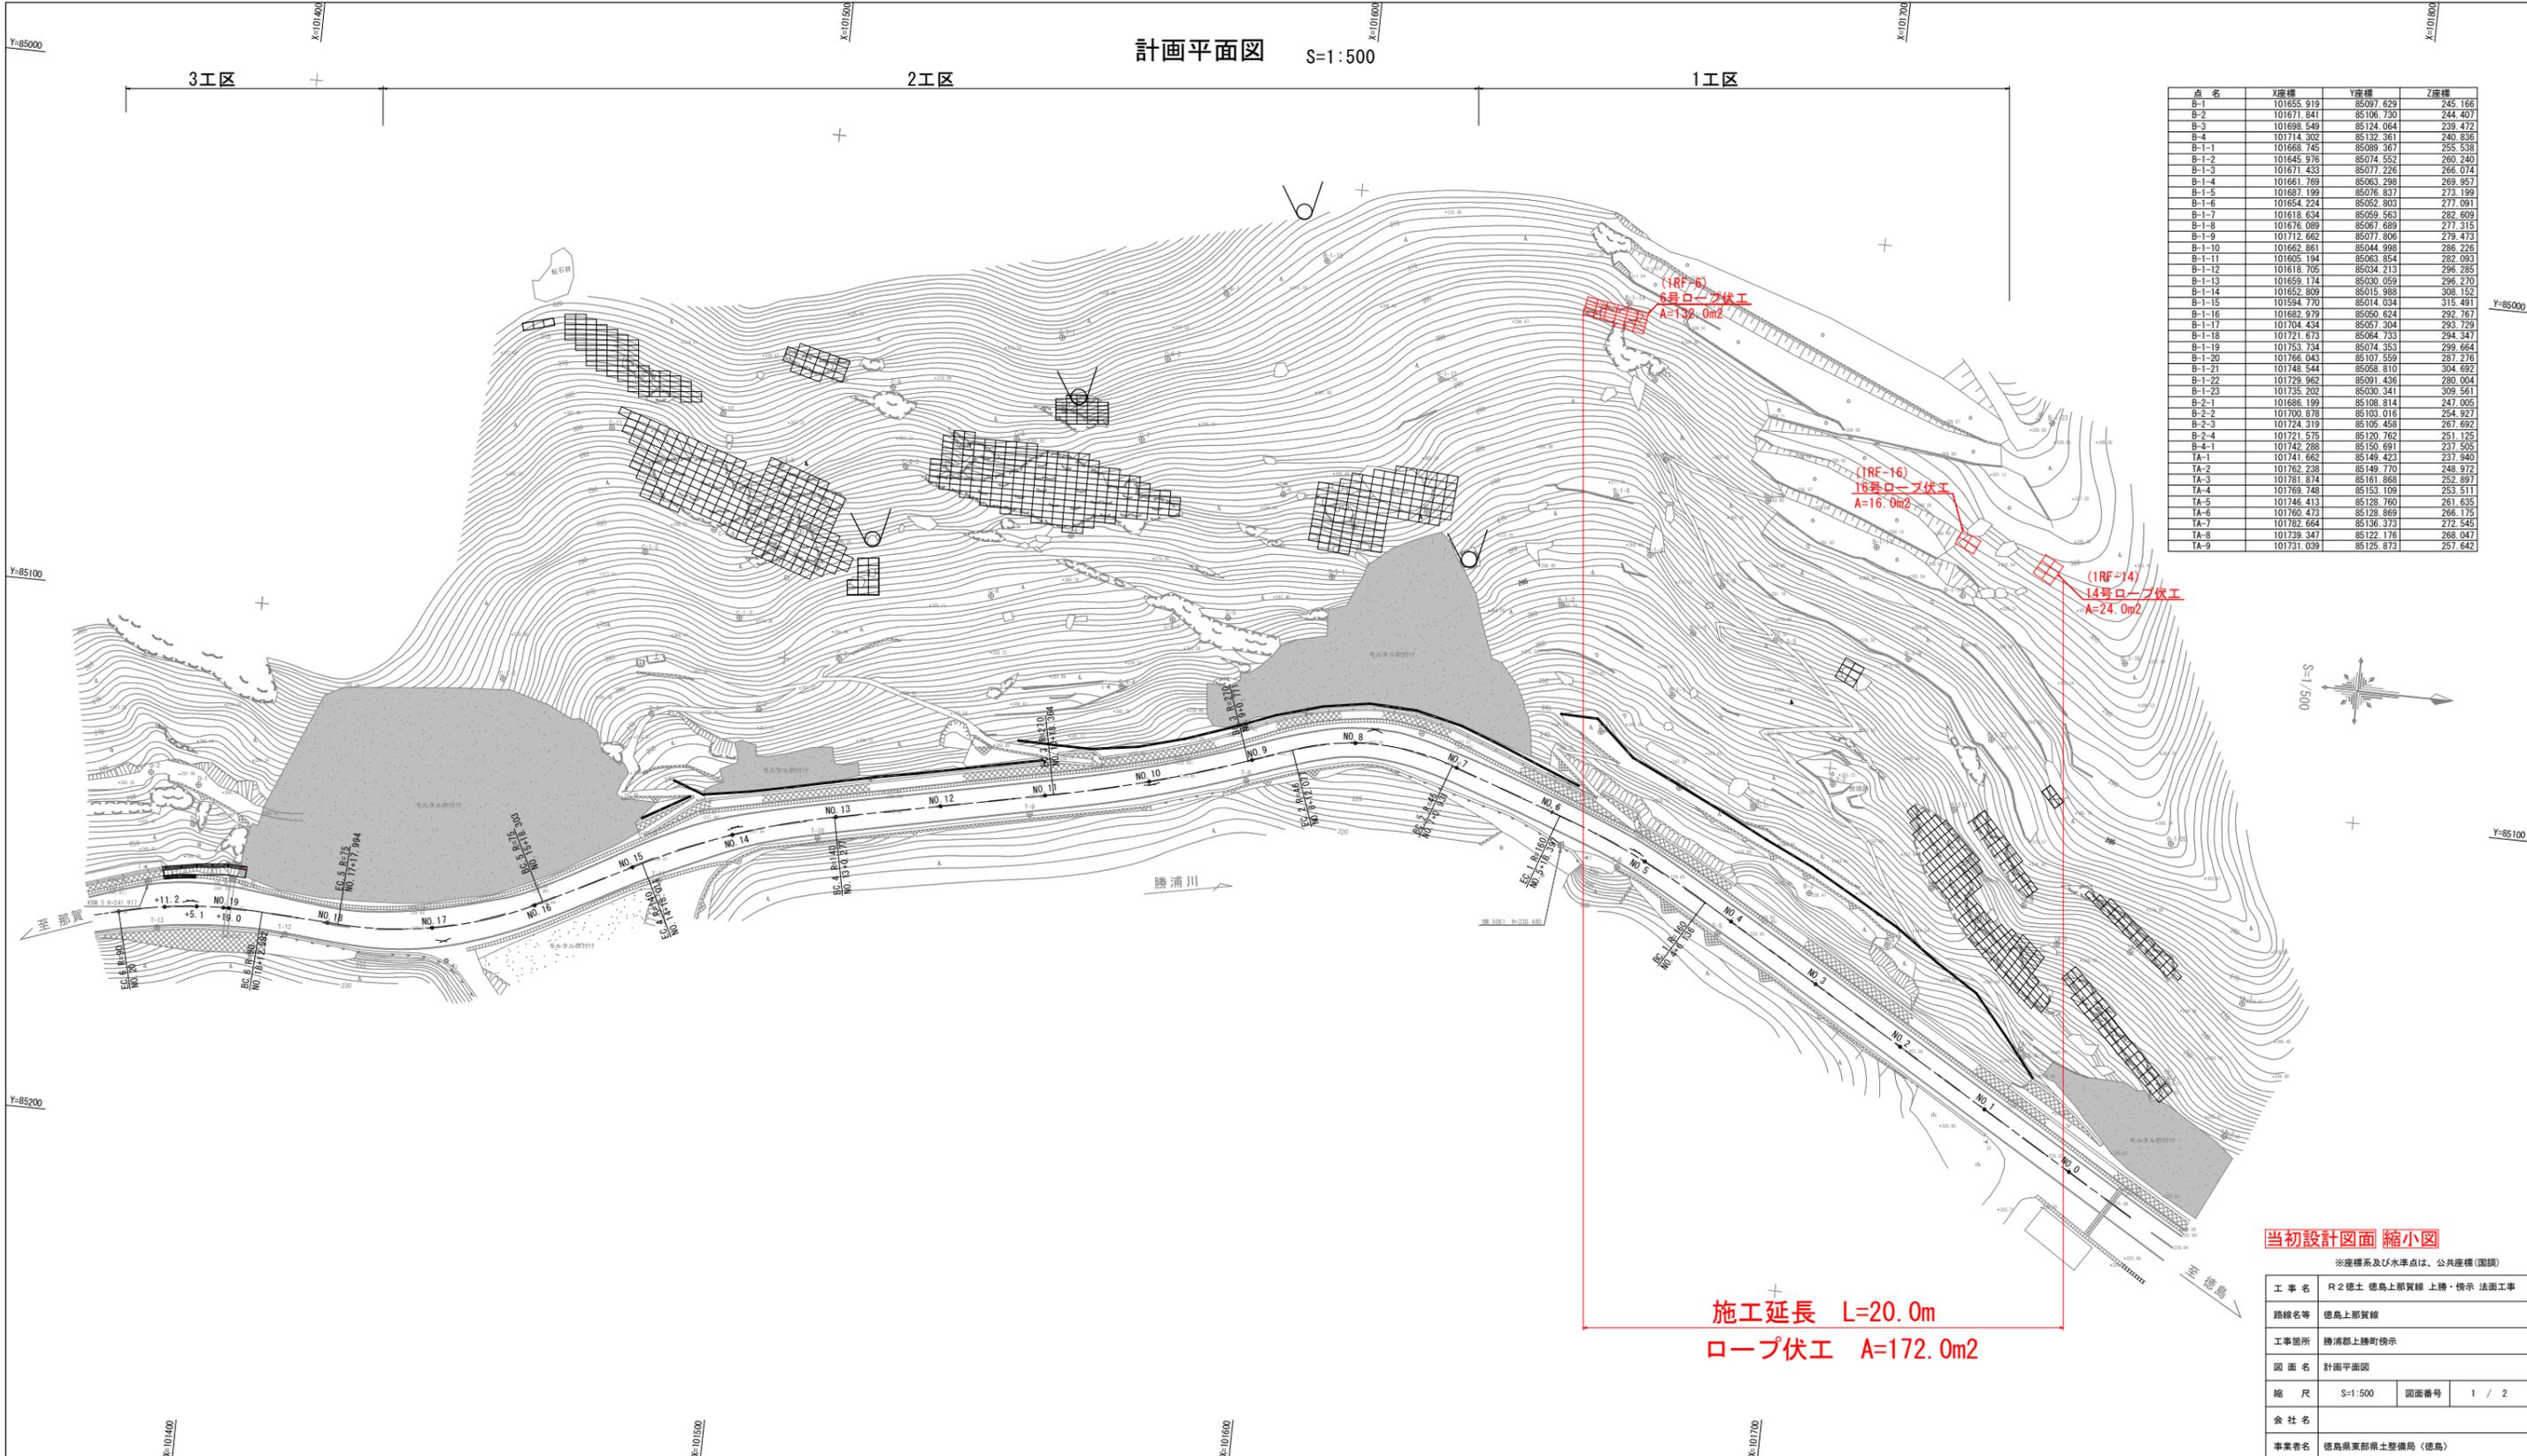

点名	X座標	Y座標	Z座標
B-1	101655.919	85087.629	245.166
B-2	101671.841	85106.730	244.407
B-3	101698.549	85124.064	239.472
B-4	101714.302	85132.361	240.836
B-1-1	101668.745	85089.367	255.538
B-1-2	101645.916	85074.552	260.240
B-1-3	101671.433	85077.226	266.074
B-1-4	101661.769	85063.298	269.957
B-1-5	101687.199	85076.837	273.199
B-1-6	101654.234	85052.803	277.091
B-1-7	101618.634	85059.563	282.609
B-1-8	101676.089	85067.689	277.315
B-1-9	101712.662	85077.806	279.473
B-1-10	101662.861	85044.998	286.226
B-1-11	101605.184	85063.854	282.093
B-1-12	101618.705	85034.213	296.285
B-1-13	101659.174	85030.059	296.270
B-1-14	101652.809	85015.988	308.152
B-1-15	101594.770	85014.034	315.491
B-1-16	101682.979	85050.824	292.787
B-1-17	101704.434	85057.304	293.729
B-1-18	101721.673	85064.733	294.347
B-1-19	101753.734	85074.353	299.664
B-1-20	101766.043	85107.559	281.216
B-1-21	101748.544	85058.810	304.692
B-1-22	101729.962	85091.436	280.004
B-1-23	101735.202	85030.341	309.561
B-2-1	101686.199	85108.814	247.005
B-2-2	101700.878	85103.016	254.927
B-2-3	101724.319	85105.458	267.692
B-2-4	101721.575	85120.762	251.125
B-4-1	101742.288	85150.691	237.505
TA-1	101741.662	85149.423	237.940
TA-2	101762.238	85149.770	248.972
TA-3	101781.874	85161.868	252.897
TA-4	101769.748	85153.109	253.511
TA-5	101746.413	85128.760	261.635
TA-6	101760.413	85128.869	266.175
TA-7	101782.664	85136.373	272.545
TA-8	101739.347	85122.176	268.047
TA-9	101731.039	85125.873	257.642

当初設計図面 縮小図

※座標系及び水準点は、公共座標(国測)

工事名	R2徳島上那賀線 上勝・傍示 法面工事		
路線名等	徳島上那賀線		
工事箇所	勝浦郡上勝町傍示		
図面名	計画平面図		
縮尺	S=1:500	図面番号	1 / 2
会社名			
事業者名	徳島県東部県土整備局(徳島)		

施工延長 L=20.0m
ロープ伏工 A=172.0m2

