



全体平面図
S1/500

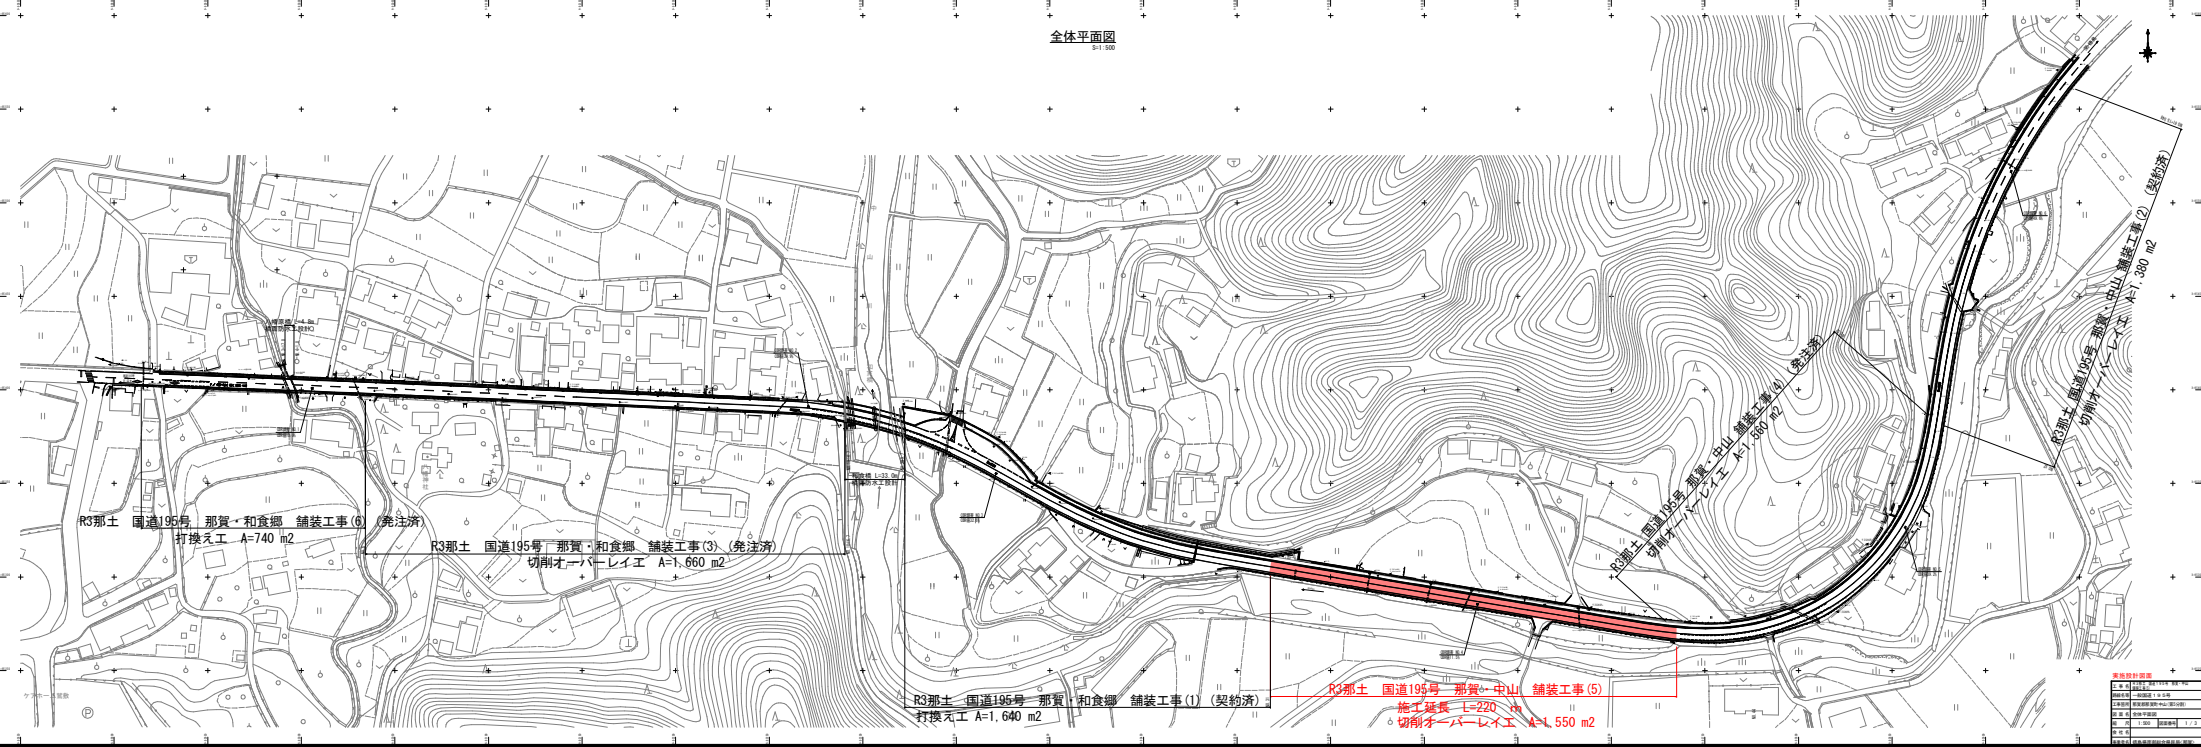


製図資料	
1	縮尺
2	縮尺
平面図

S=1:500

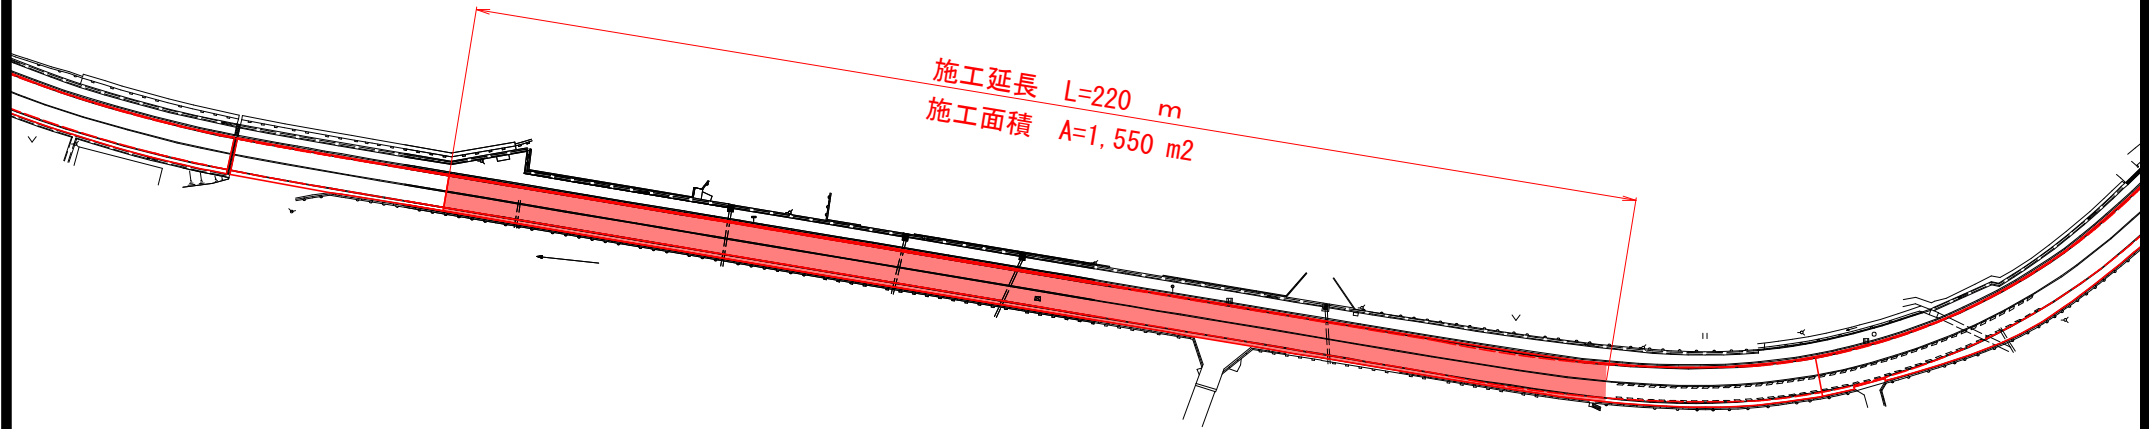

施工要領図


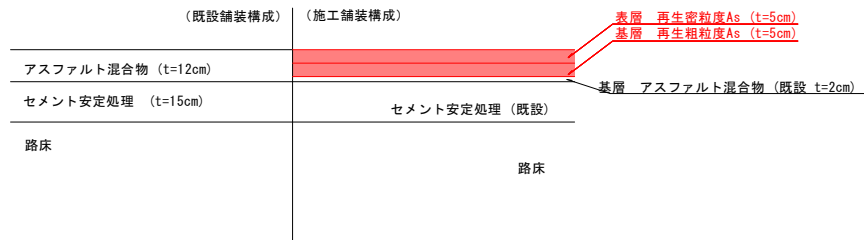


実施設計図面

工事名	R3第1号 国道195号 那賀・中山 舗装工事(5)		
路線名等	一般国道195号		
工事箇所	那賀郡那賀町中山(第5分割)		
図面名	平面図		
縮尺	1:500	図面番号	2 / 3
会社名			
事業者名	徳島県南部総合県民局<那賀>		

舗装展開図

S=1:200

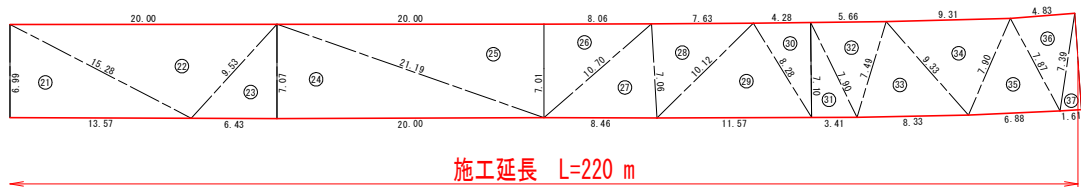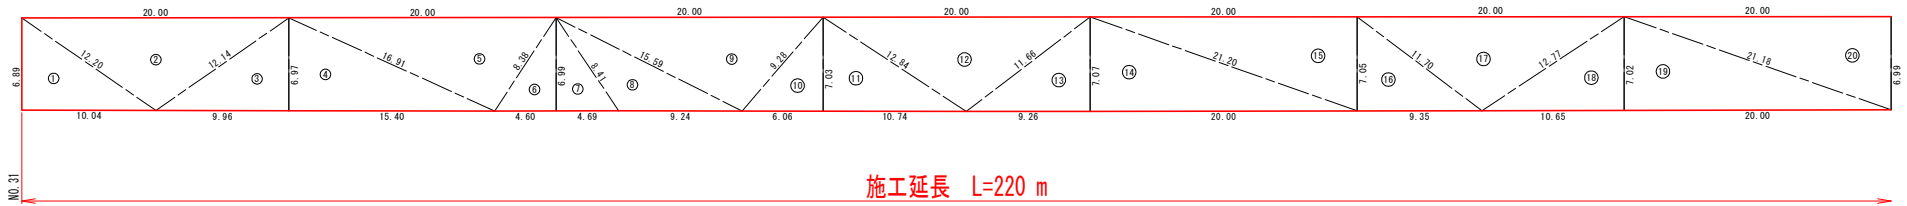

舗装面積求積表

記号	a	b	c	s	面積 m ²
1	12.20	6.89	10.04	14.57	34.66
2	20.00	12.20	12.14	22.17	69.36
3	6.97	12.14	9.96	14.54	34.78
4	16.91	6.97	15.40	19.64	53.67
5	20.00	16.91	8.38	22.65	70.12
6	6.99	8.38	4.60	9.99	16.13
7	8.41	6.99	4.69	10.05	16.44
8	15.59	8.41	9.24	16.62	32.21
9	20.00	15.59	9.28	22.44	70.26
10	7.03	9.28	6.06	11.19	21.36
11	12.84	7.03	10.74	15.31	37.83
12	20.00	12.84	11.66	22.25	70.63
13	7.07	11.66	9.26	14.00	32.80
14	21.20	7.07	20.00	24.14	70.82
15	20.00	21.20	7.05	24.13	70.62
16	11.70	7.05	9.35	14.05	32.96
17	20.00	11.70	12.77	22.24	70.52
18	7.02	12.77	10.65	15.22	37.38
19	21.18	7.02	20.00	24.10	70.20
20	20.00	21.18	6.99	24.09	70.02

記号	a	b	c	s	面積 m ²
21	15.28	6.99	13.57	17.92	47.43
22	20.00	15.28	9.53	22.41	70.43
23	7.07	9.53	6.43	11.52	22.79
24	21.19	7.07	20.00	24.13	70.70
25	20.00	21.19	7.01	24.10	70.10
26	8.06	7.01	10.70	12.89	28.31
27	7.06	10.70	8.46	13.11	29.81
28	7.63	7.06	10.12	12.41	26.96
29	8.28	10.12	11.57	14.99	40.93
30	4.28	8.28	7.10	9.83	15.19
31	7.90	7.10	3.41	9.21	12.15
32	5.66	7.90	7.49	10.53	20.25
33	9.33	7.49	8.33	12.58	29.74
34	9.31	9.33	7.90	13.27	33.34
35	7.87	7.90	6.88	11.33	24.46
36	4.83	7.87	7.39	10.05	17.44
37	7.23	7.39	1.61	8.12	5.86
面積 m ²					1548.66

実施設計図面

工事名	R3那工 国道195号 那賀・中山 舗装工事(5)		
路線名等	一般国道195号		
工事箇所	那賀郡那賀町中山(第5分割)		
図面名	舗装展開図		
縮尺	1:200	図面番号	3 / 3
会社名			
事業者名	徳島県南部総合県民局<那賀>		