


平面図

S = 1 : 600

那賀郡

那賀町

木頭助

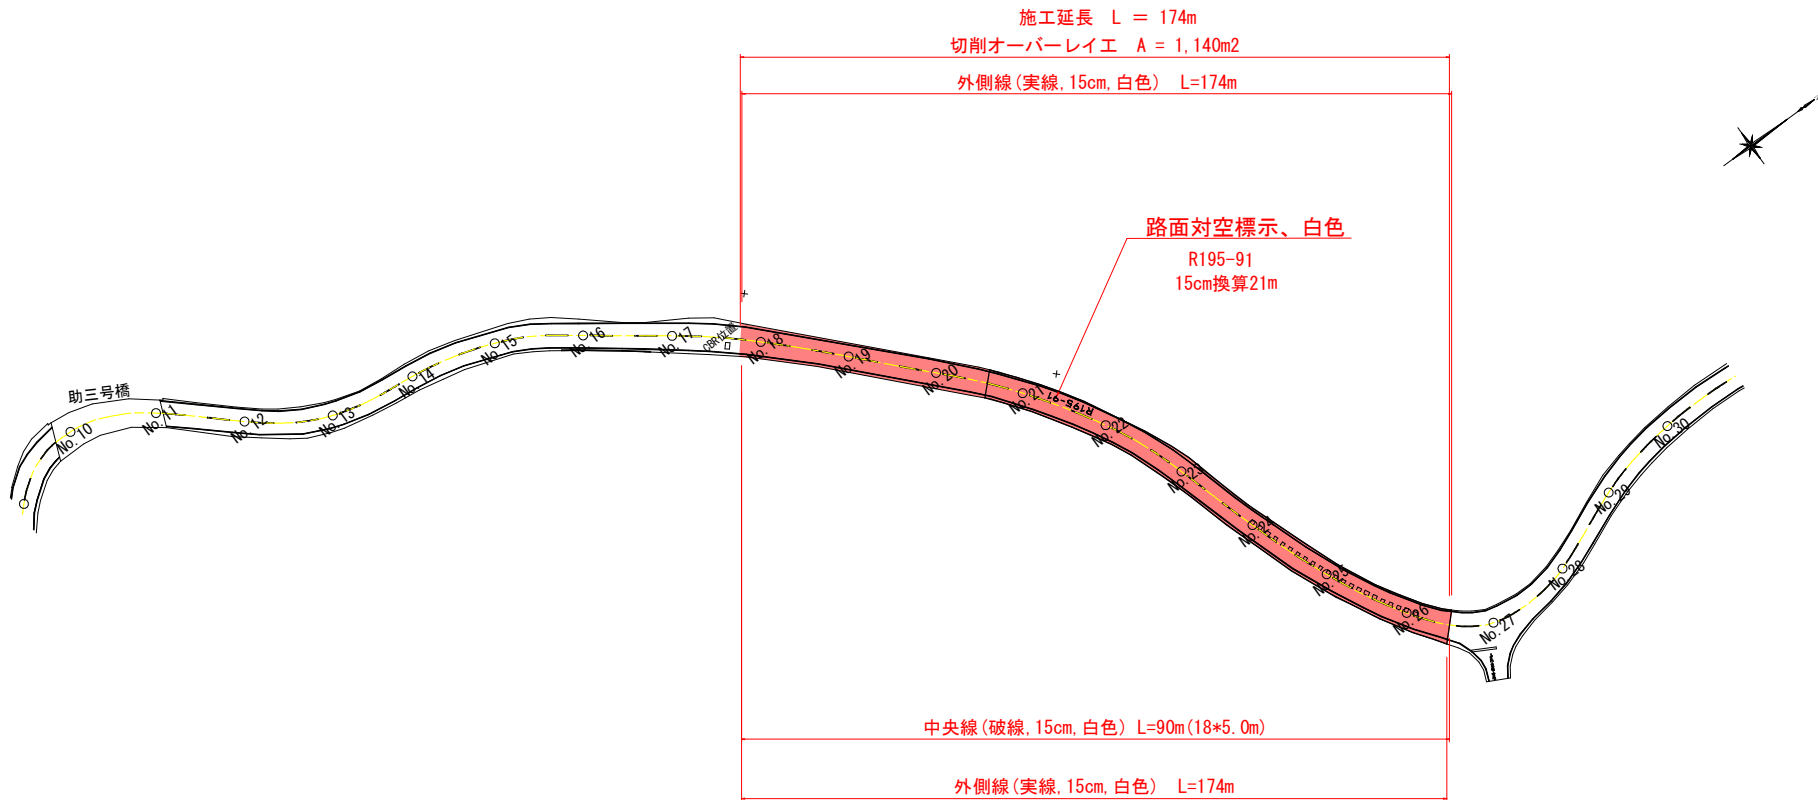


実施設計図面

工事名	R4郡土 国道195号 那賀・木頭助 舗装修繕工事		
路線名等	一般国道195号		
工事箇所	那賀郡那賀町木頭助		
図面名	平面図		
縮尺	図示	図面番号	1 / 2
会社名			
事業者名	徳島県南那賀総合振興局 那賀庁舎		

舗装展開図-舗装構成図

舗装展開図 S=1/250

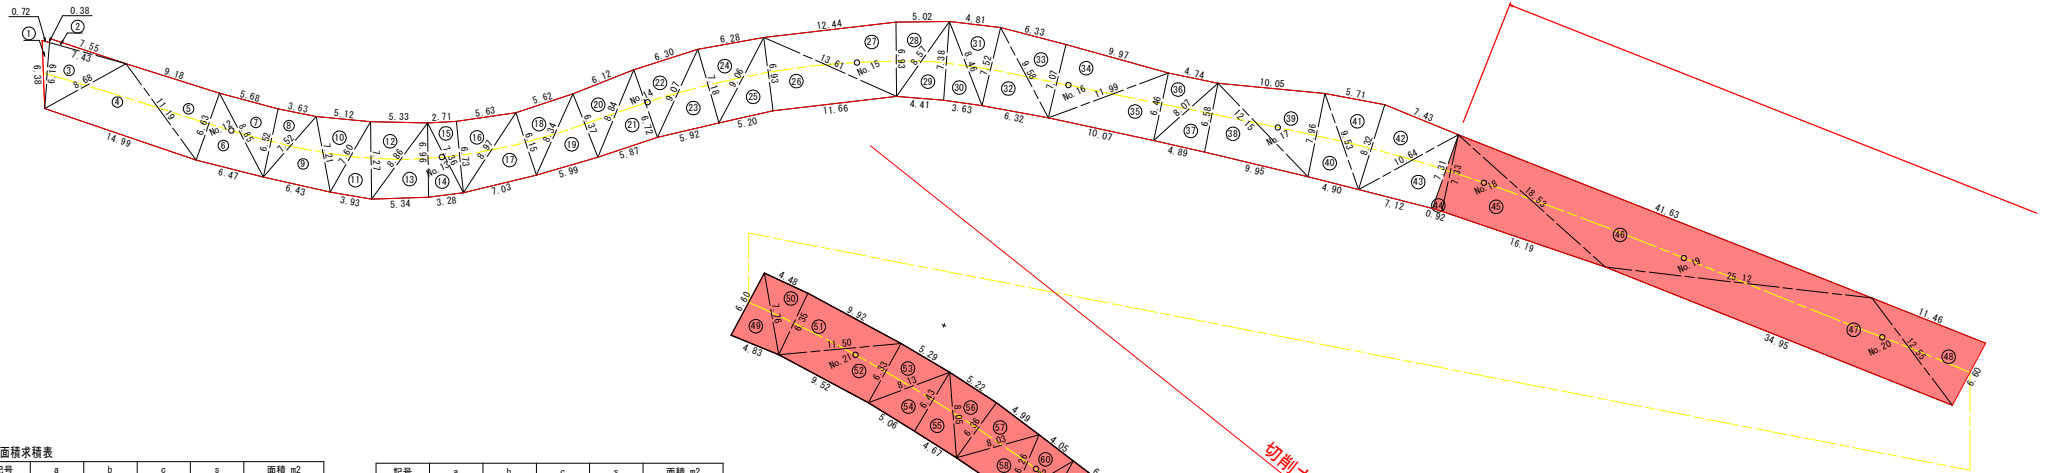

舗装面積求積表

記号	a	b	c	s	面積 m2
1	6.38	6.19	0.72	6.65	2.21
2	0.38	7.43	7.55	7.68	1.35
3	6.19	8.68	7.43	11.15	22.54
4	8.68	14.99	11.19	17.43	48.19
5	9.18	11.19	6.63	13.50	30.42
6	8.85	6.63	6.47	10.98	21.42
7	5.68	8.85	6.52	10.53	18.55
8	3.63	6.52	7.52	8.84	11.88
9	7.21	7.52	6.43	10.58	21.28
10	5.12	7.21	7.60	9.97	17.78
11	7.27	7.60	3.93	9.40	14.04
12	5.33	7.27	8.86	10.73	19.36
13	6.96	8.86	5.34	10.58	18.58
14	7.36	6.96	3.28	8.80	11.34
15	2.71	7.36	6.73	8.40	9.11
16	5.63	6.73	8.97	10.67	18.98
17	6.15	8.97	7.03	11.08	21.61
18	5.62	6.15	8.34	10.06	17.32
19	6.37	8.34	5.99	10.35	19.00
20	6.12	6.37	8.84	10.67	19.55
21	6.72	8.84	5.87	10.72	19.77
22	6.30	6.72	9.07	11.05	21.21
23	7.18	9.07	5.92	11.09	21.28
24	6.28	7.18	9.06	11.26	22.43
25	6.93	9.06	5.20	10.60	17.99
26	13.61	6.93	11.66	16.10	40.40
27	12.44	13.61	6.93	16.49	42.88
28	5.02	6.93	8.57	10.26	17.39
29	7.38	8.57	4.11	10.18	16.27
30	8.46	7.38	3.63	9.74	13.41
31	4.81	8.46	7.52	10.40	18.02
32	9.58	7.52	6.32	11.71	23.73
33	6.33	9.58	7.07	11.49	22.37
34	9.97	7.07	11.99	14.52	35.29
35	6.46	11.99	10.07	14.26	32.53
36	4.74	6.46	8.07	9.64	15.36
37	6.58	8.07	4.89	9.77	16.08
38	12.15	6.58	9.95	14.34	32.71
39	10.05	12.15	7.96	15.08	39.78
40	9.53	7.96	4.90	11.20	19.54
41	5.71	9.53	8.32	11.78	23.59
42	7.43	8.32	10.64	13.20	30.85
43	7.31	10.64	7.12	12.54	25.99
44	7.33	7.31	0.92	7.78	3.36

記号	a	b	c	s	面積 m2
45	18.53	7.33	16.19	21.03	59.04
46	41.63	18.53	25.12	42.64	134.88
47	12.55	25.12	34.95	36.31	114.58
48	11.46	12.55	6.60	15.31	37.64
49	6.60	4.83	7.76	9.60	15.90
50	4.48	7.76	6.35	9.30	14.27
51	9.92	6.35	11.50	13.89	31.52
52	6.33	11.50	9.52	13.68	30.20
53	5.29	6.33	8.13	9.88	16.78
54	6.43	8.13	5.06	9.81	16.27
55	8.05	6.43	4.67	9.58	15.06
56	5.22	8.05	6.36	9.82	16.63
57	4.99	6.36	8.03	9.69	15.87
58	6.26	8.03	6.40	10.35	19.70
59	6.04	6.53	3.37	7.97	10.09
60	4.05	6.26	6.53	8.42	12.26
61	6.06	6.04	7.93	10.02	18.17
62	6.23	7.93	4.85	9.51	15.15
63	9.66	6.23	6.96	11.43	21.69
64	7.62	9.66	6.68	11.98	25.34
65	7.84	6.68	4.07	9.30	13.64
66	6.68	7.50	3.35	8.77	11.23
67	4.11	7.84	6.83	9.39	14.03
68	3.55	6.83	7.50	8.94	12.10
69	9.86	6.83	11.66	14.10	32.90
70	6.40	11.66	10.03	14.05	32.14
71	6.41	8.12	4.99	9.76	15.99
72	5.09	6.40	8.12	9.81	16.34
73	14.59	6.41	16.18	18.59	46.72
74	6.78	16.18	15.00	18.98	50.80
75	9.71	6.78	11.91	14.20	32.91
76	6.49	11.91	10.29	14.35	33.43
77	7.76	6.49	10.14	12.20	25.24
78	6.44	10.14	7.87	12.23	25.40
79	6.58	7.57	4.46	9.31	14.65
80	3.70	6.44	7.57	8.86	11.95
81	7.97	6.58	10.27	12.41	26.22
82	6.84	10.27	8.04	12.58	27.52
83	7.12	8.48	5.36	10.48	18.99
84	4.48	6.84	8.48	9.90	15.27
85	7.25	7.12	0.60	7.49	2.14
86	7.71	7.61	2.14	8.73	8.11
87	2.15	7.25	7.61	8.51	7.83

舗装構成図 S=1/10

切削オーバーレイ

(既設舗装構成) (施工舗装構成)



交通量区分 N3 (40以上100未満(台/日・方向))
信頼度 90% 設計期間 10年 設計CBR=20

切削オーバーレイエ A = 1,140m2

実施設計図面

工事名	R4郡土 国道195号 那賀・木頭助 舗装修繕工事
路線名等	一般国道195号
工事箇所	那賀郡那賀町木頭助
図面名	舗装展開図-舗装構成図
縮尺	図示 図面番号 2 / 2
会社名	
事業者名	徳島県南郡総合農林局 那賀庁舎