

平面図

縮尺S=1/1000

4級基準点座標一覧表

点 名	X座標	Y座標	Z座標	備考
ST-1	104116.247	94902.288	27.952	Z座標は直接水準による成果
ST-2	104037.954	94842.262	26.125	"
ST-3	103962.786	94774.583	28.973	"
ST-4	103885.860	94714.446	27.002	"
ST-5	103818.172	94652.733	27.027	"
ST-6	103770.014	94593.825	27.107	"
ST-7	103721.550	94517.588	26.965	"
ST-8	103684.122	94428.971	27.785	"
ST-9	103660.542	94346.856	28.038	"
ST-10	103652.211	94271.443	27.359	"

曲 線 表									
IP	IP間方向角	IA	R	TL	SL	CL	IP間距離	X座標	Y座標
NO.0	219-19-41						382.032	104105.092	94908.954
IP.1	235-22-51	16-03-10	740.000	104.348	7.321	207.329	190.243	103809.579	94666.838
IP.2	251-35-45	16-12-54	380.000	54.133	3.836	107.543	191.922	103701.498	94510.278
IP.3	274-08-49	22-33-04	240.000	47.850	4.724	94.461	146.943	103640.905	94328.172
IP.4	276-41-18	2-32-29	1470.000	32.608	0.362	65.204	211.739	103651.531	94181.614
IP.5	263-10-50	13-30-28	290.000	34.344	2.027	68.369	97.817	103676.192	93971.316
IP.6	276-03-21	12-52-31	280.000	31.593	1.777	62.921	113.567	103664.577	93874.191
IP.7	261-01-23	15-01-58	150.000	19.791	1.300	39.356	26.295	103676.558	93761.258
IP.7	285-24-42	24-23-19	30.000	6.483	0.693	12.770	31.537	103672.455	93735.285
IP.9	276-02-28	9-22-14	80.000	6.556	0.268	13.084	117.453	103680.836	93704.882
EP2								103693.197	93588.081

施工延長L=220.0m
河道掘削 V=700m3

中心点座標一覧表

点 名	X座標	Y座標	備 考
NO.0	104105.092	94908.954	Z座標は隣図より転記(地盤高)
NO.1	104089.621	94896.279	"
NO.2	104074.151	94883.604	"
NO.3	104058.680	94870.928	"
NO.4	104043.210	94858.253	"
NO.5	104027.739	94845.578	"
NO.6	104012.268	94832.903	"
NO.7	103996.798	94820.228	"
NO.8	103981.327	94807.553	"
NO.9	103965.857	94794.877	"
NO.10	103950.386	94782.202	"
NO.11	103934.915	94769.527	"
NO.12	103919.445	94756.852	"
NO.13	103903.974	94744.177	"
NO.14	103888.506	94731.499	"
NO.15	103873.249	94718.568	"
NO.16	103858.347	94705.230	"
NO.17	103843.811	94691.494	"
NO.18	103829.651	94677.371	"
NO.19	103815.578	94662.869	"
NO.20	103802.503	94648.002	"
NO.21	103789.534	94632.778	"
NO.22	103776.980	94617.209	"
NO.23	103764.853	94601.306	"
NO.24	103753.159	94585.082	"
NO.25	103741.783	94568.632	"
NO.26	103730.432	94552.165	"
NO.27	103719.650	94535.322	"
NO.28	103709.769	94517.936	"
NO.29	103700.817	94500.055	"
NO.30	103692.518	94481.727	"
NO.31	103685.794	94463.003	"
NO.32	103679.456	94444.034	"
NO.33	103673.142	94425.057	"
NO.34	103666.827	94406.080	"
NO.35	103660.513	94387.103	"
NO.36	103654.264	94368.105	"
NO.37	103649.299	94348.760	"
NO.38	103645.781	94329.062	"
NO.39	103644.005	94309.147	"
NO.40	103643.893	94289.153	"
NO.41	103645.181	94269.195	"


横断方向杭座標一覧表

点 名	X座標	Y座標	備 考
NO.0L19.0	104117.133	94894.257	金沢川の重
BPR11	104098.121	94917.463	"
NO.1L9.2	104095.452	94889.163	"
NO.2L7.6	104078.968	94877.725	"
NO.3L8.1	104063.813	94864.662	"
NO.4L8.7	104048.724	94851.523	"
NO.5L9.2	104033.570	94838.462	"
NO.6L9.5	104018.289	94825.554	"
NO.7L9.7	104002.945	94812.725	"
NO.8L9.8	103987.538	94799.972	"
NO.9L12	103973.462	94785.595	"
NO.10L18.5	103962.111	94767.892	"
NO.10R11	103943.415	94790.711	"
NO.11L11.3	103942.056	94760.786	"
NO.12L11.5	103926.733	94747.956	"
NO.13L11.2	103911.072	94735.513	"
NO.14L11.2	103895.631	94722.858	"
NO.15L11.3	103880.671	94710.047	"
NO.16L11	103865.793	94697.134	"
NO.17L10	103850.777	94684.319	"
NO.18L8.5	103835.735	94669.435	"
NO.19L8.7	103822.267	94656.963	"
NO.20L8.7	103809.049	94642.271	"
NO.21L8.7	103796.232	94627.226	"
NO.22L8.8	103783.905	94611.779	"
NO.23L8.8	103771.922	94596.065	"
NO.24L8.6	103760.203	94580.148	"
NO.25L8.8	103749.025	94563.633	"
NO.26L9.3	103738.130	94546.947	"
NO.27L10.4	103728.554	94529.947	"
NO.28L10.5	103719.031	94512.990	"
NO.29L9.8	103709.693	94495.900	"
NO.30L9.2	103701.344	94478.270	"
NO.31L8.5	103685.794	94463.003	"
NO.32L8.7	103687.711	94441.287	"
NO.33L9	103681.682	94422.216	"
NO.34L9.3	103675.651	94403.144	"
NO.35L10.4	103670.381	94383.820	"
NO.36L11.5	103665.260	94364.736	"
NO.37L10.3	103659.274	94346.573	"
NO.38L11.1	103656.786	94327.616	"
NO.39L9.8	103653.794	94308.684	"
NO.40L8.8	103652.687	94289.470	"
NO.41L7.3	103652.462	94269.723	"

【当初設計図面】


工 事 名	R7徳土 生名谷川 勝・生名 河道掘削工事		
路線名等	生名谷川		
工事箇所	勝浦郡勝浦町生名字月ノ瀬他		
図 面 名	平面図		
縮 尺	1/1000	図面番号	1/4
会 社 名			
事業者名	徳島県東部東部県土整備局〈徳島〉		

横断図(1/3)
縮尺S=1/100

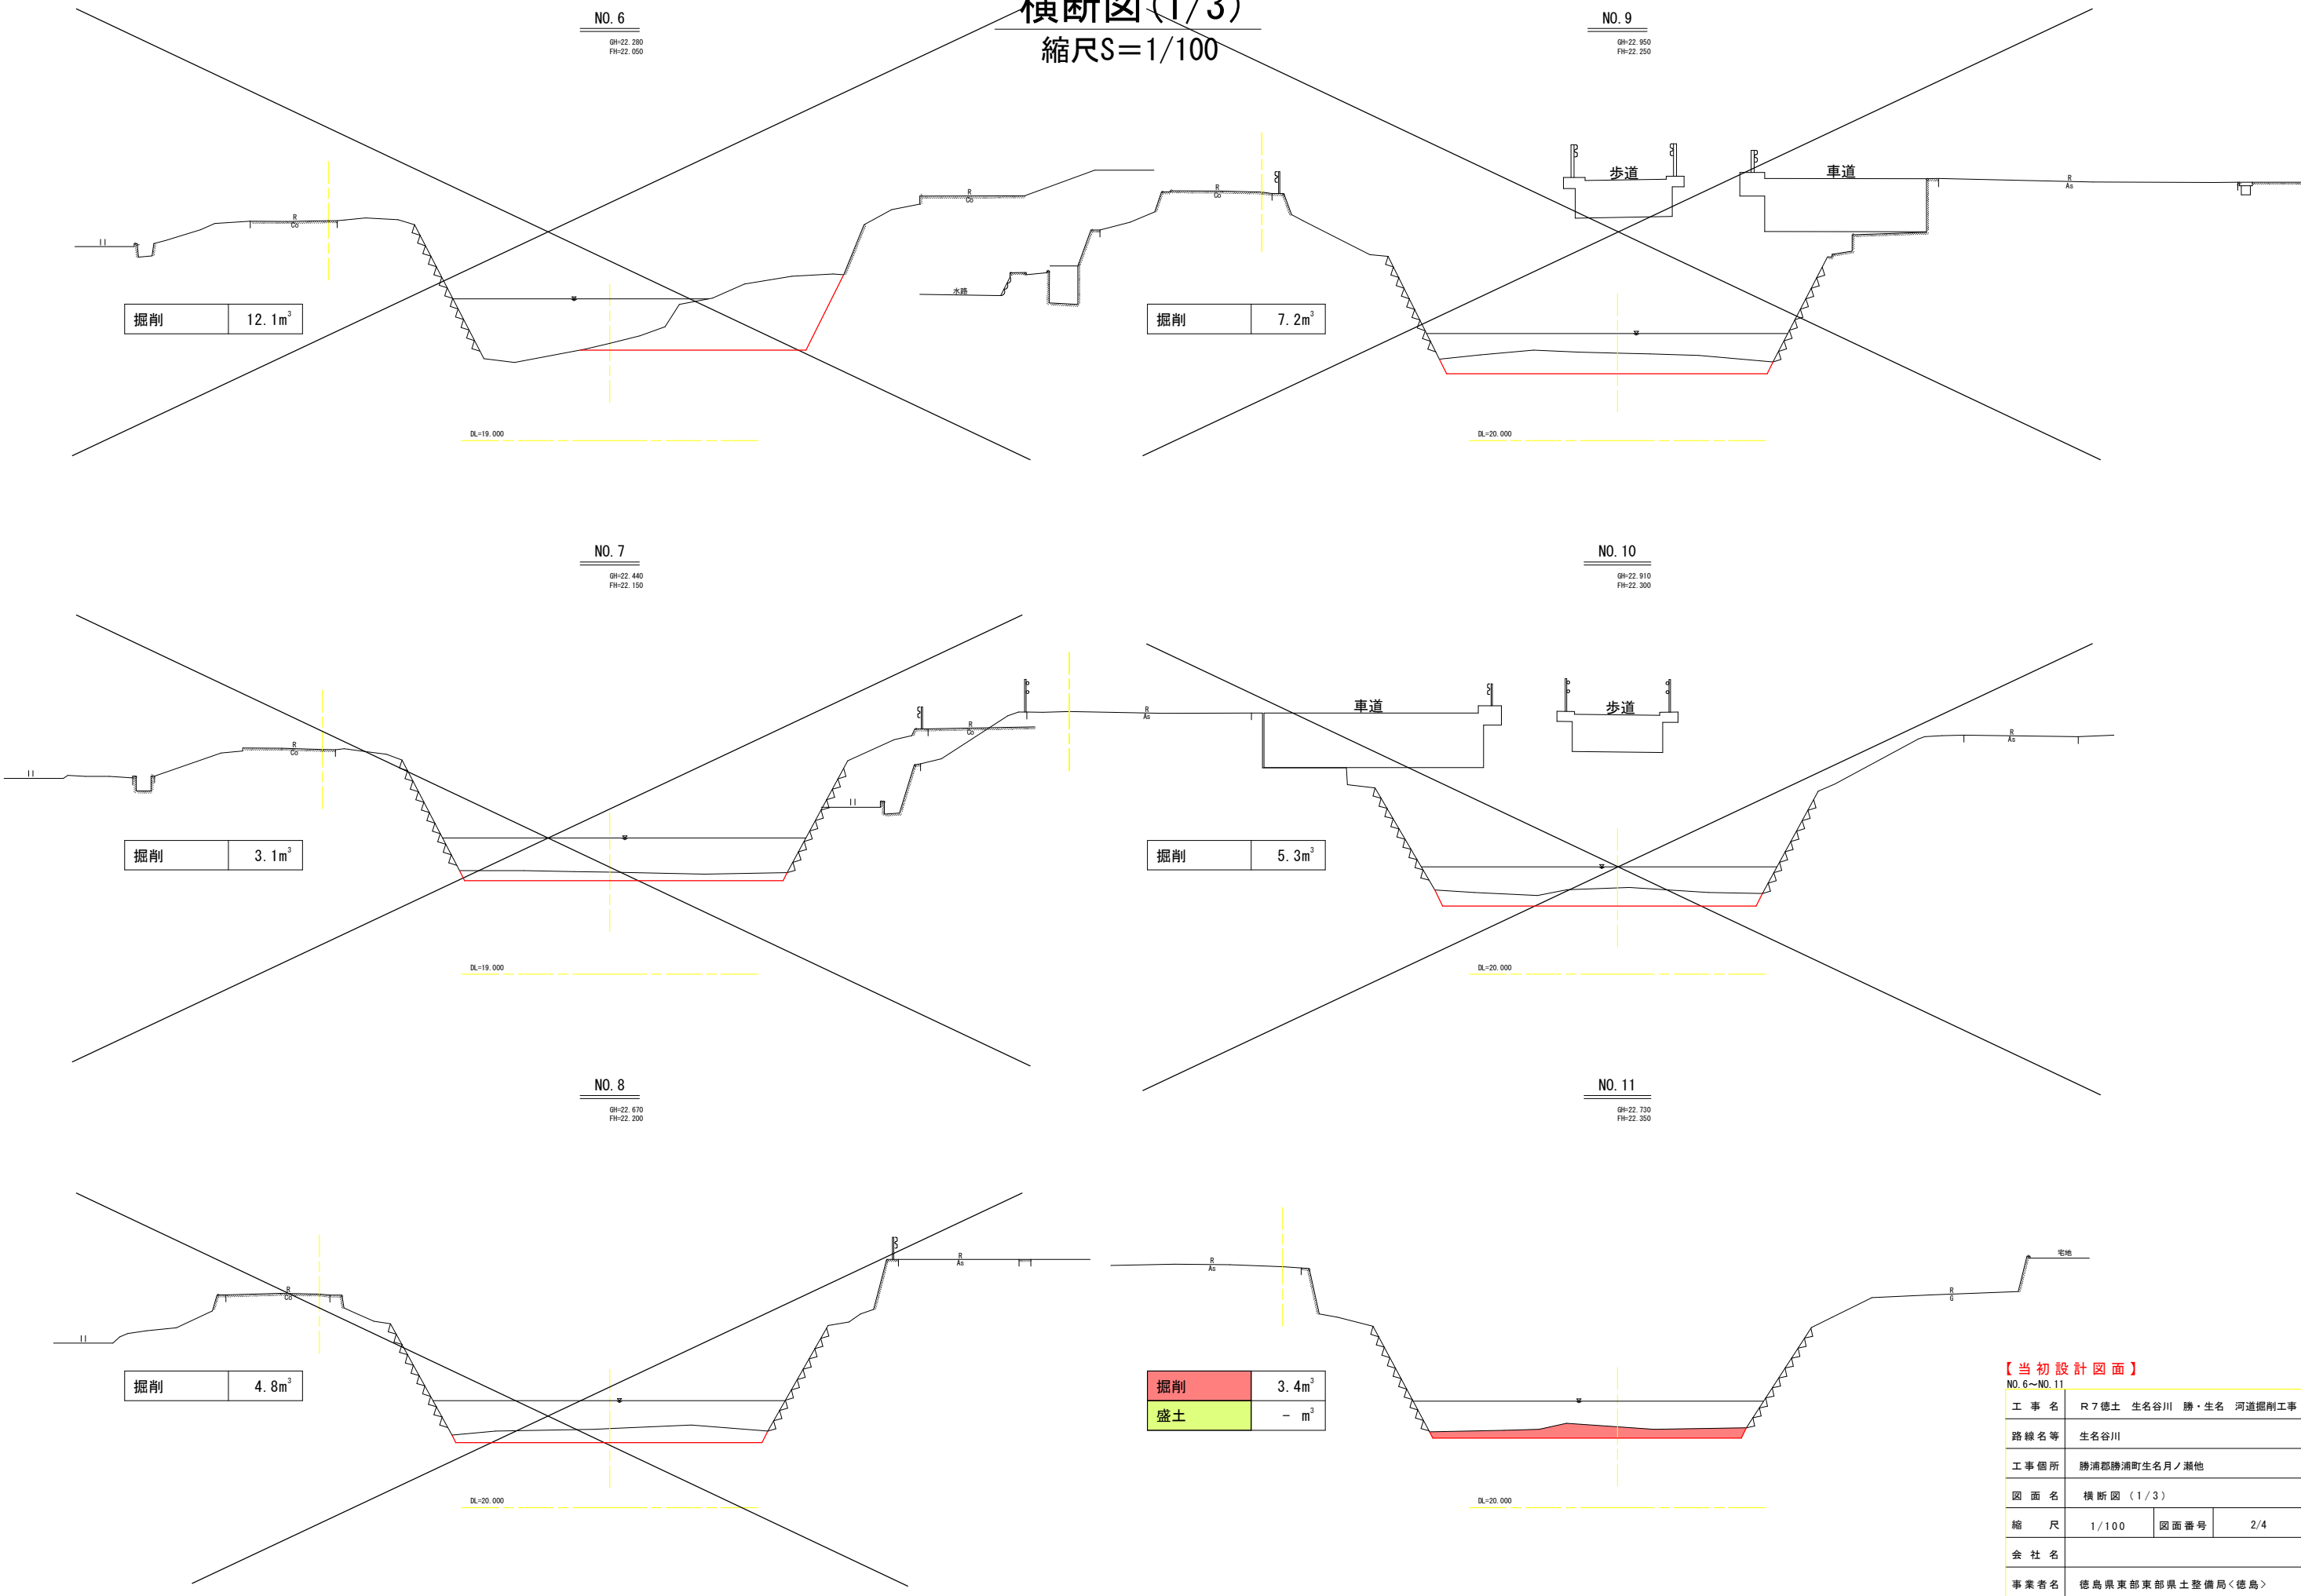

【当初設計図面】 NO. 6～NO. 11			
工 事 名	R 7 徳土 生名谷川 勝・生名 河道掘削工事		
路線名等	生名谷川		
工事箇所	勝浦郡勝浦町生名ノ瀬地		
図 面 名	横 断 図 (1 / 3)		
縮 尺	1/100	図面番号	2/4
会 社 名			
事業者名	徳島県東部東部県土整備局〈徳島〉		


横断図(2/3)
縮尺S=1/100

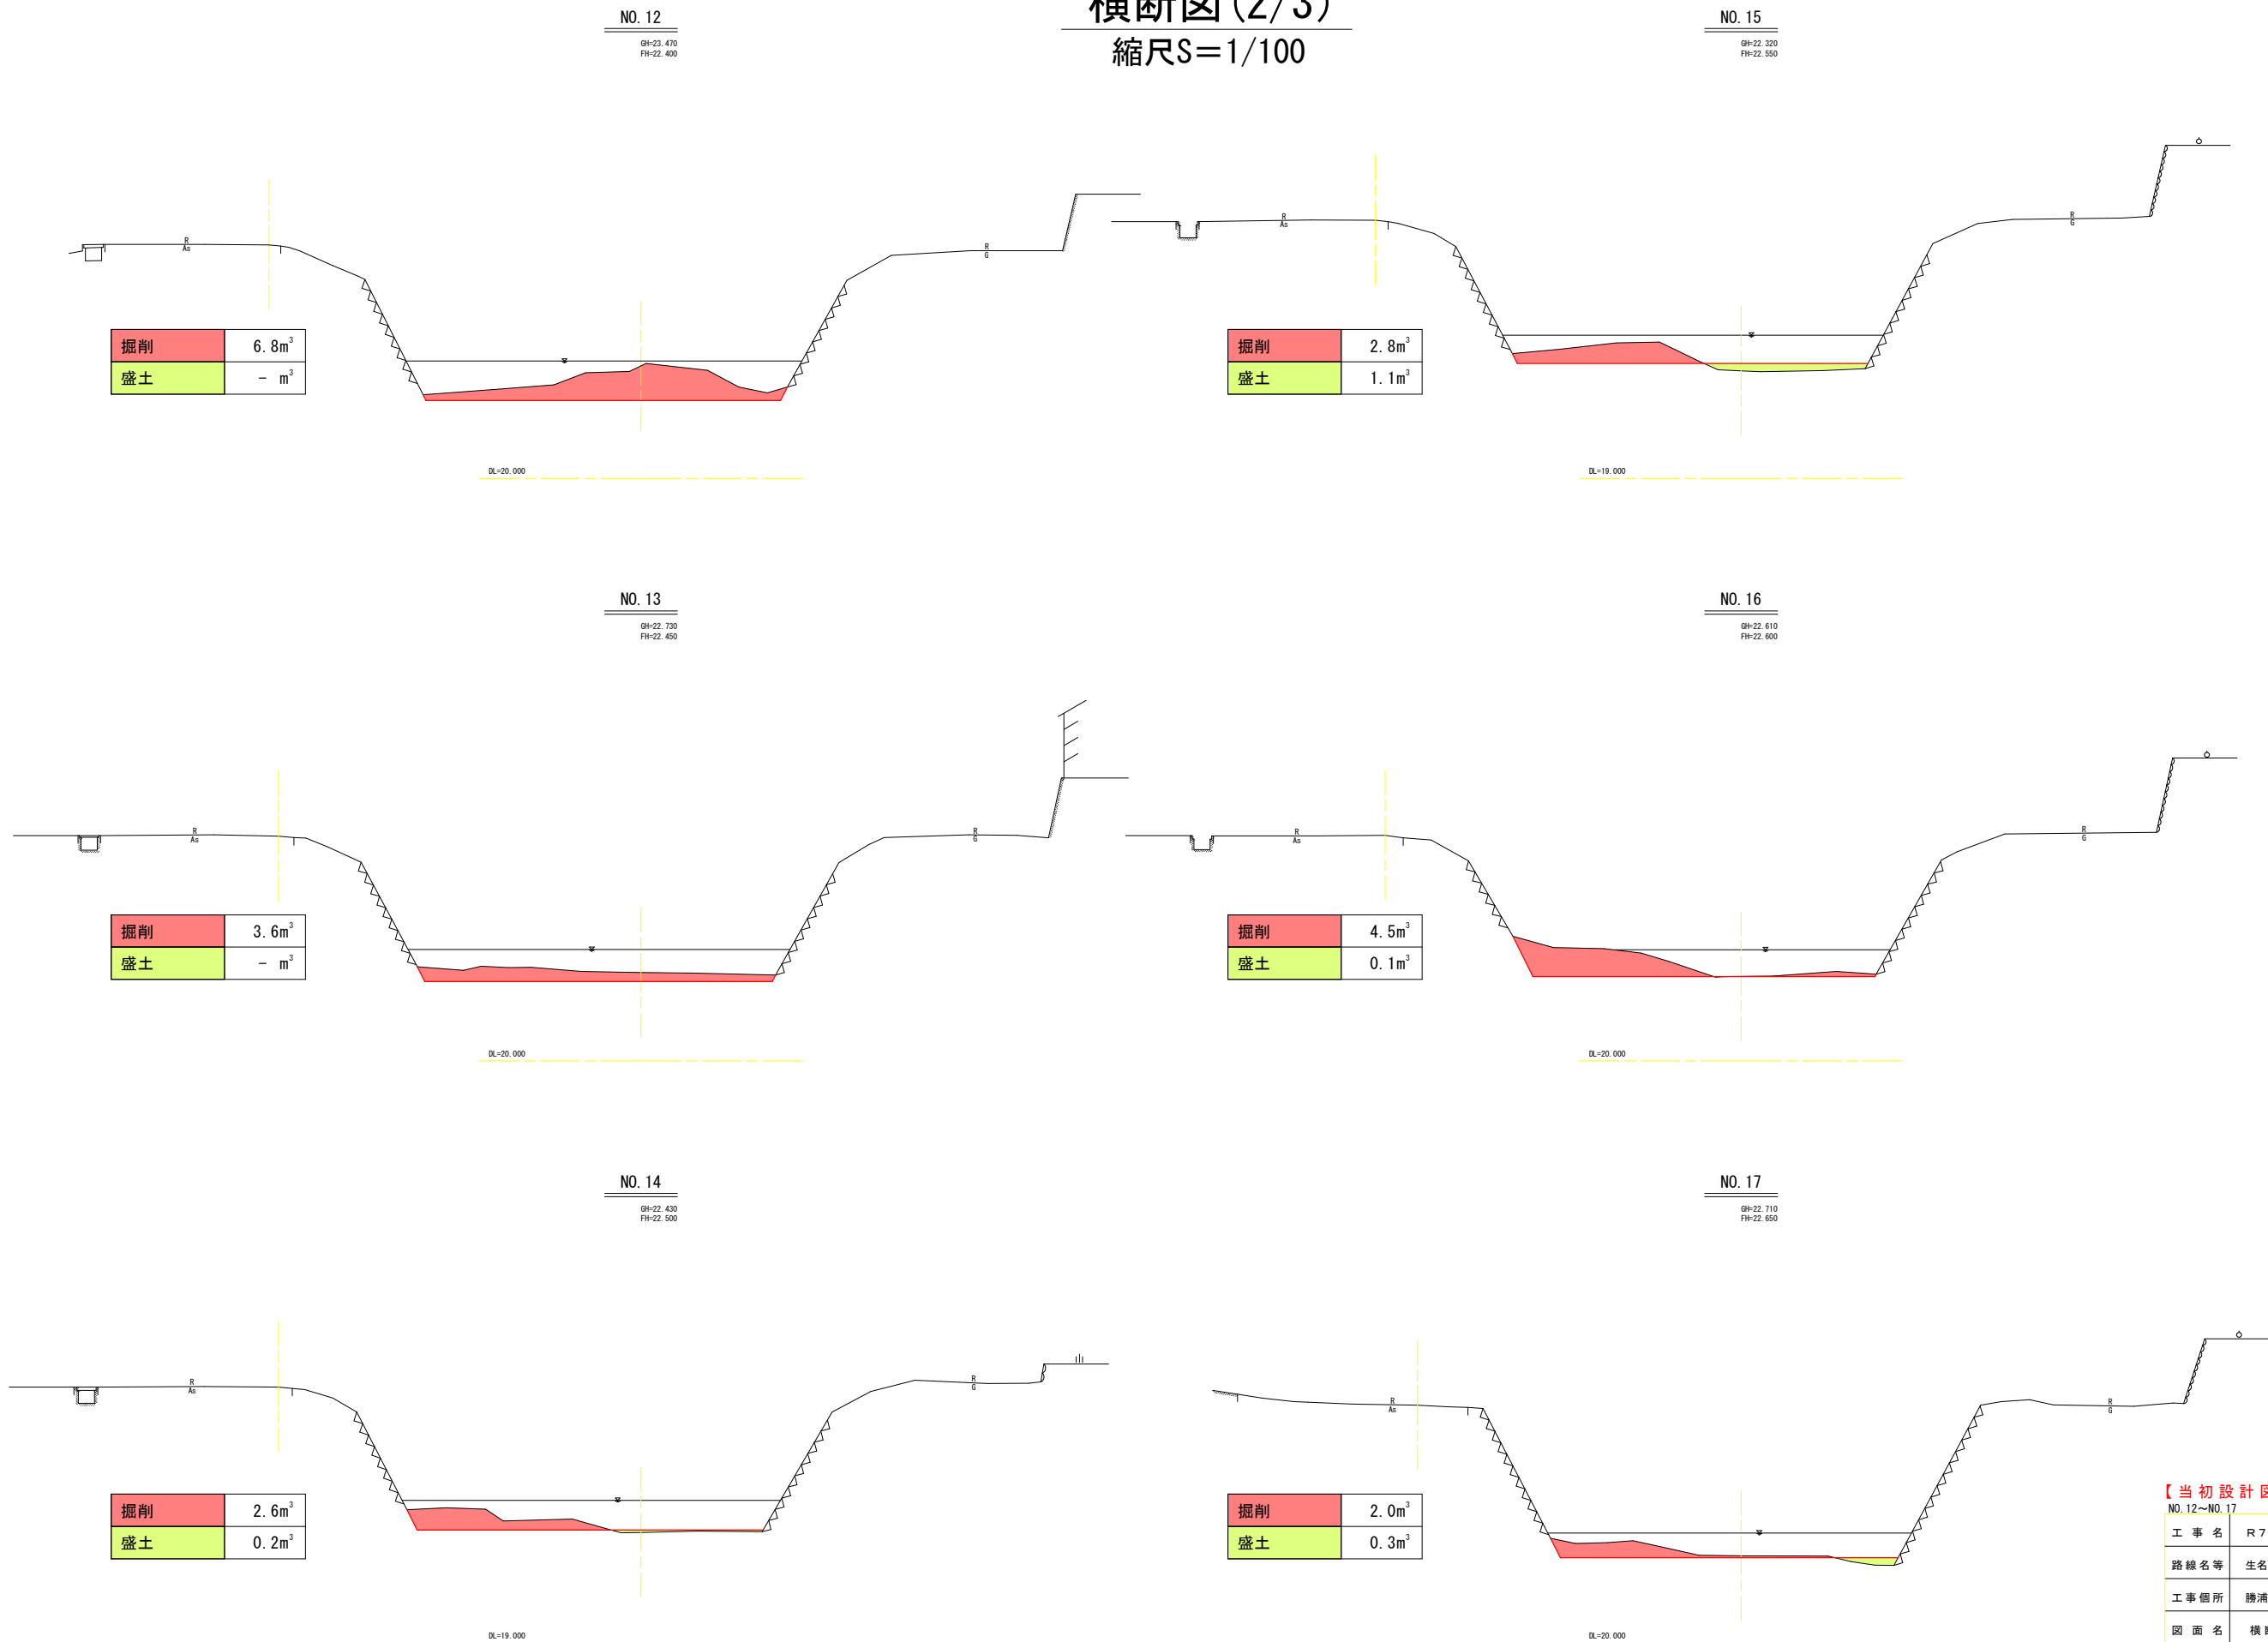


【当初設計図面】 NO.12～NO.17			
工 事 名	R 7 徳土 生名谷川 勝・生名 河道掘削工事		
路線名等	生名谷川		
工事箇所	勝浦郡勝浦町生名月ノ瀬池		
図 面 名	横 断 図 (2 / 3)		
縮 尺	1/100	図面番号	3/4
会 社 名			
事業者名	徳島県東部東部県土整備局〈徳島〉		

横断図(3/3)
縮尺S=1/100


NO. 18
BH=22.700
FH=22.700

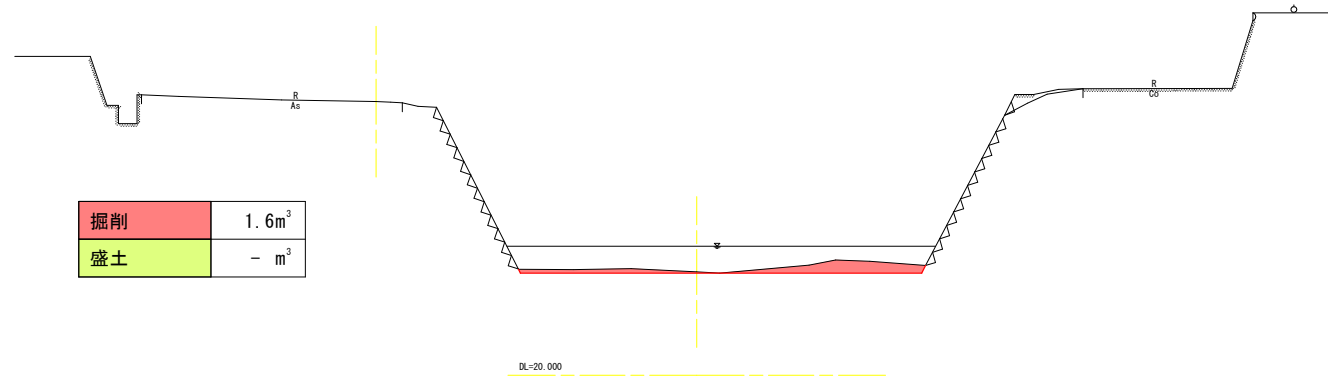


NO. 21
BH=22.500
FH=22.500

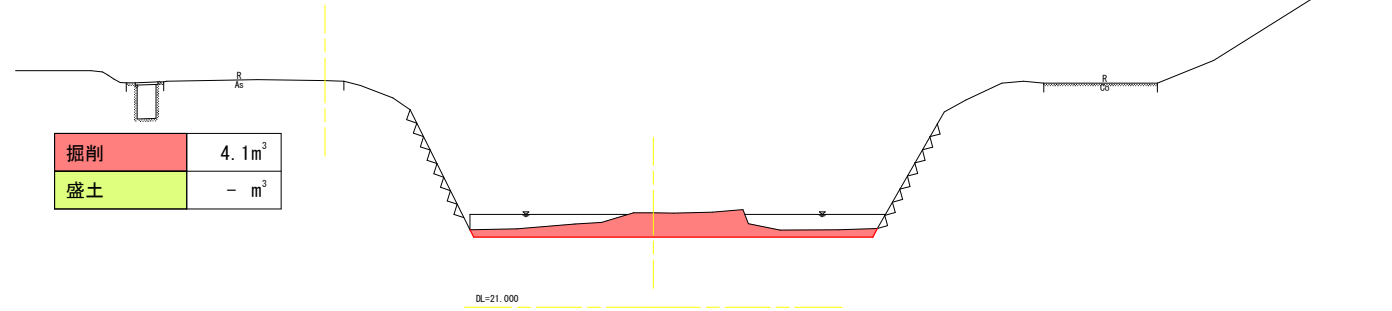


NO. 19
BH=23.010
FH=22.750

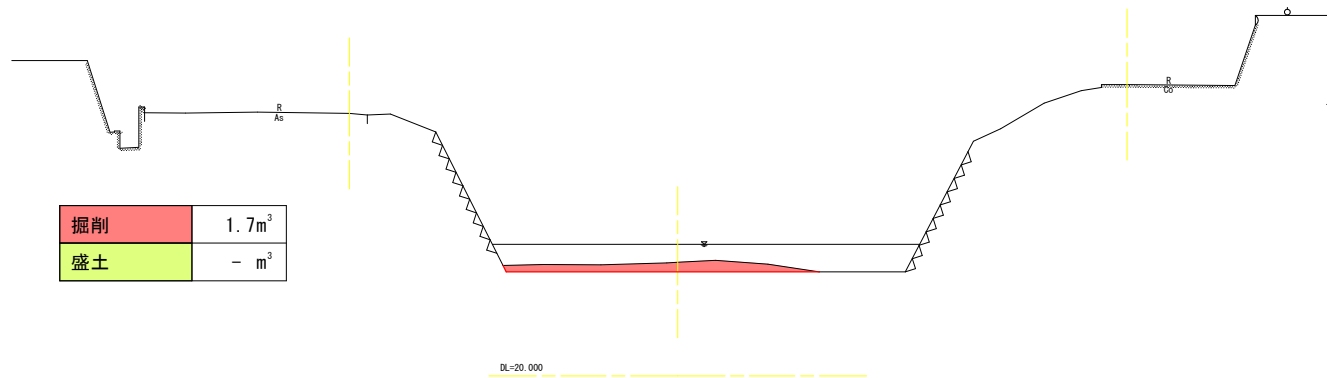


NO. 22
BH=23.410
FH=22.900

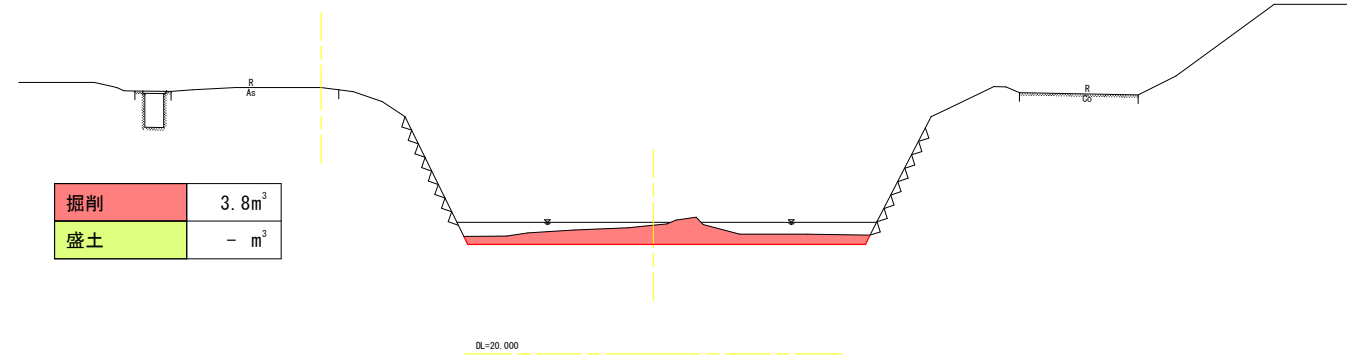

NO. 20
BH=23.020
FH=22.900

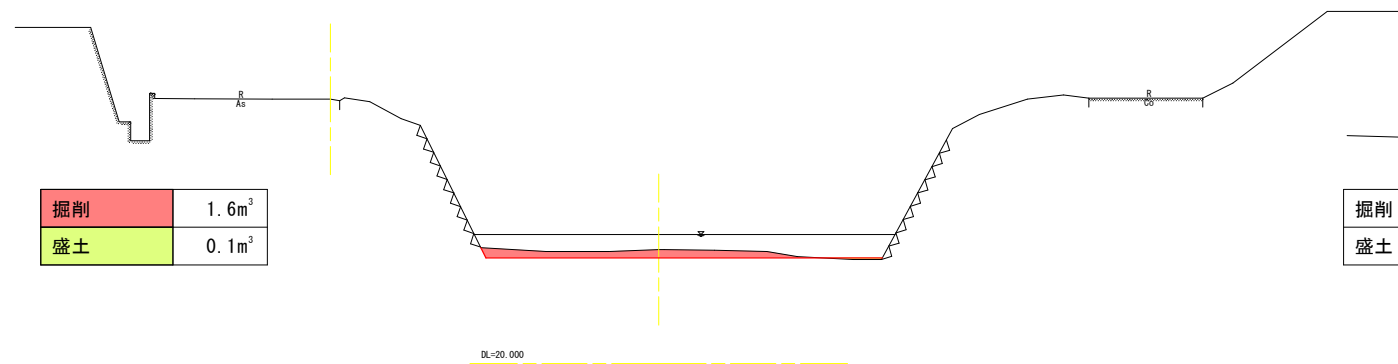

NO. 23
BH=23.510
FH=22.950

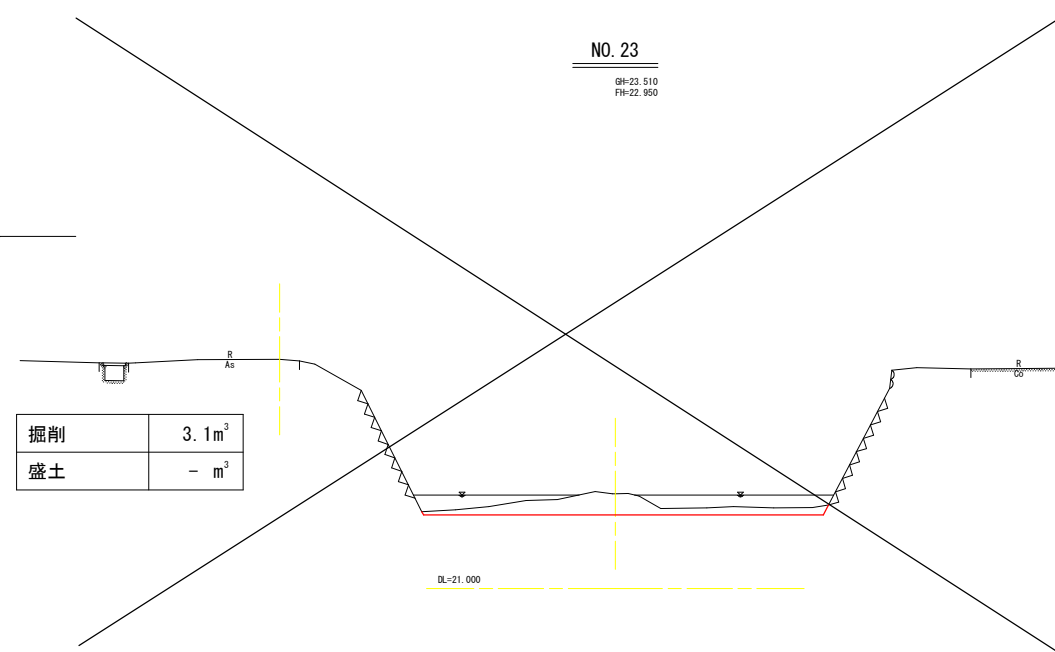

【当初設計図面】 NO. 18～NO. 23			
工事名	R7徳土 生名谷川 勝・生名 河道掘削工事		
路線名等	生名谷川		
工事箇所	勝浦郡勝浦町生名月ノ瀬地		
図面名	横断図(3/3)		
縮尺	1/100	図面番号	4/4
会社名			
事業者名	徳島県東部東部県土整備局<徳島>		