



施工延長 L=198m 路面清掃 L=0.4km 除草 A=2,750m²

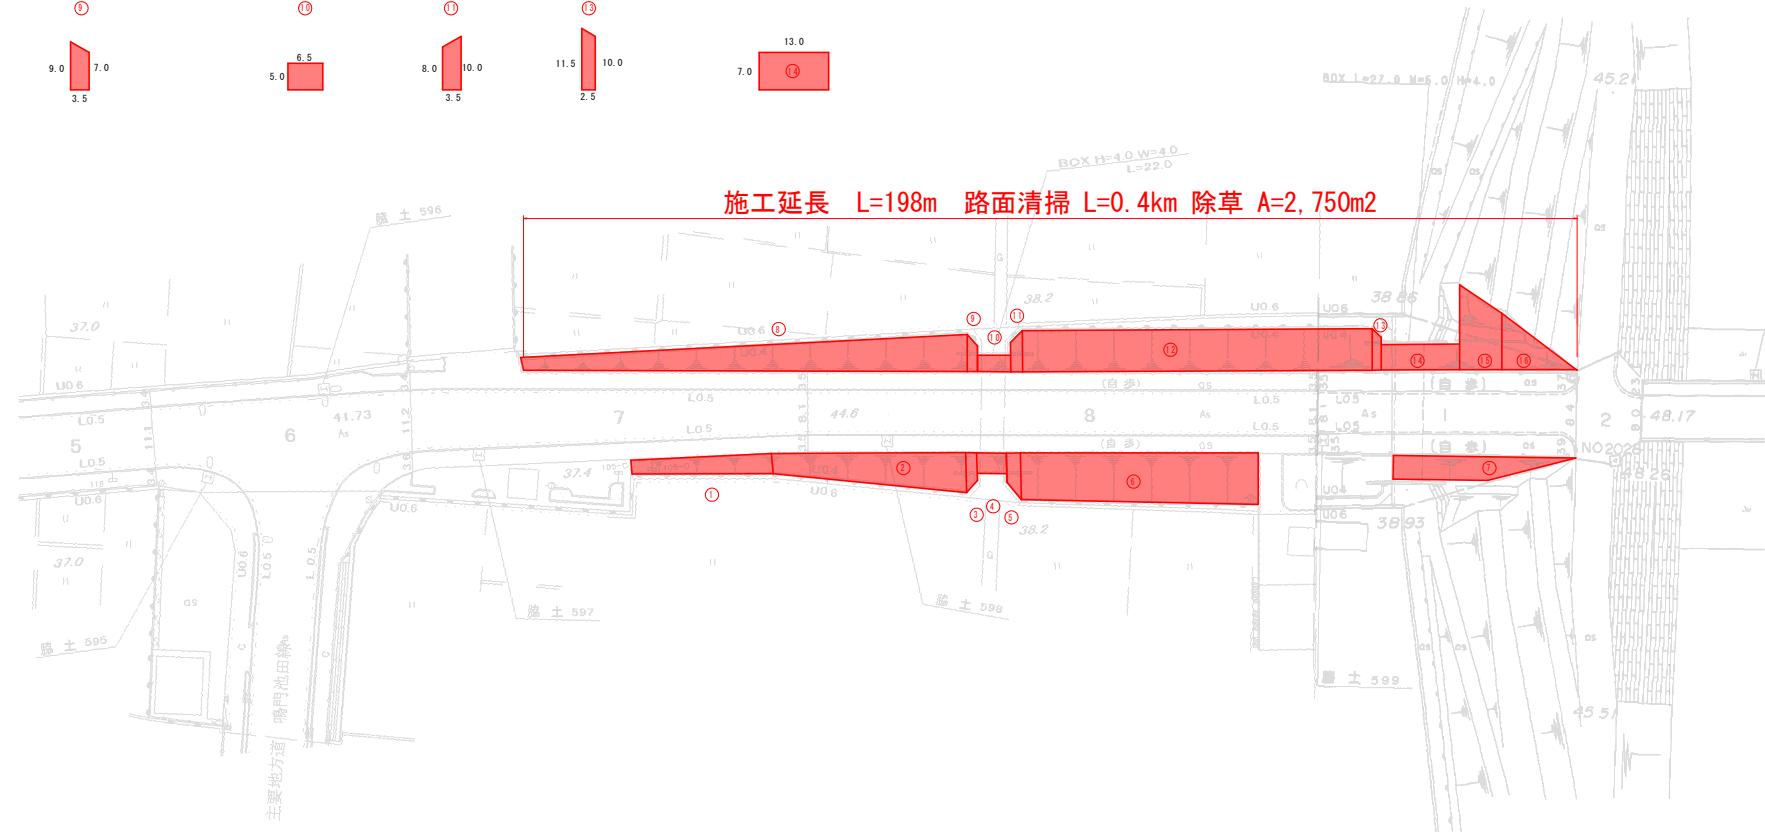

面積 (m ²)		
番号	算式	数量
①	1/2×(4.2+6.0)×19.0	96.9
②	1/2×(6.0+9.0)×40.5	303.8
③	1/2×(9.0+7.0)×3.5	28.0
④	1/2×(5.0+5.0)×6.5	32.5
⑤	1/2×(7.0+10.5)×3.5	30.6
⑥	1/2×(10.5+12.0)×41.5	466.9
⑦	1/2×(14.0+27.0)×7.0	143.5
⑧	1/2×(4.0+9.0)×82.0	533.0
⑨	1/2×(9.0+7.0)×3.5	28.0
⑩	1/2×(5.0+5.0)×6.5	32.5
⑪	1/2×(8.0+10.0)×3.5	31.5
⑫	1/2×(10.0+11.5)×65.0	698.8
⑬	1/2×(11.5+10.0)×2.5	26.9
⑭	1/2×(7.0+7.0)×13.0	91.0
⑮	1/2×(8.0+12.0)×9.0	135.0
⑯	1/2×12.0×12.5	75.0
合計		2,753.9

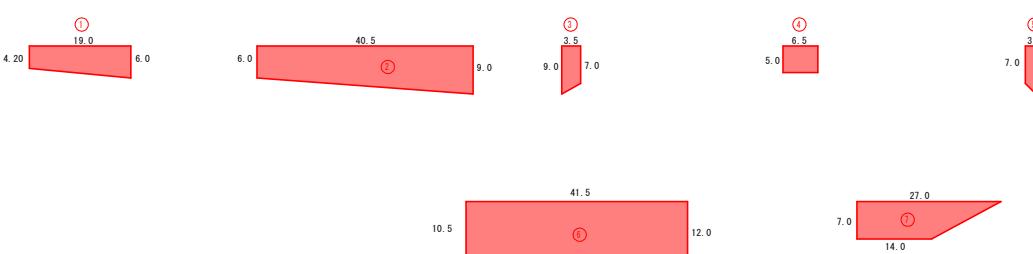

実施設計図面

工事名	R7馬士 国道193号 美・脇拌原 道路除草業務
路線名等	一般国道193号
工事箇所	美馬市脇原
図面名	平面図
縮尺	-
図面番号	1/1
会社名	
事業者名	徳島県西部総合県民局国土整備部<美馬>