
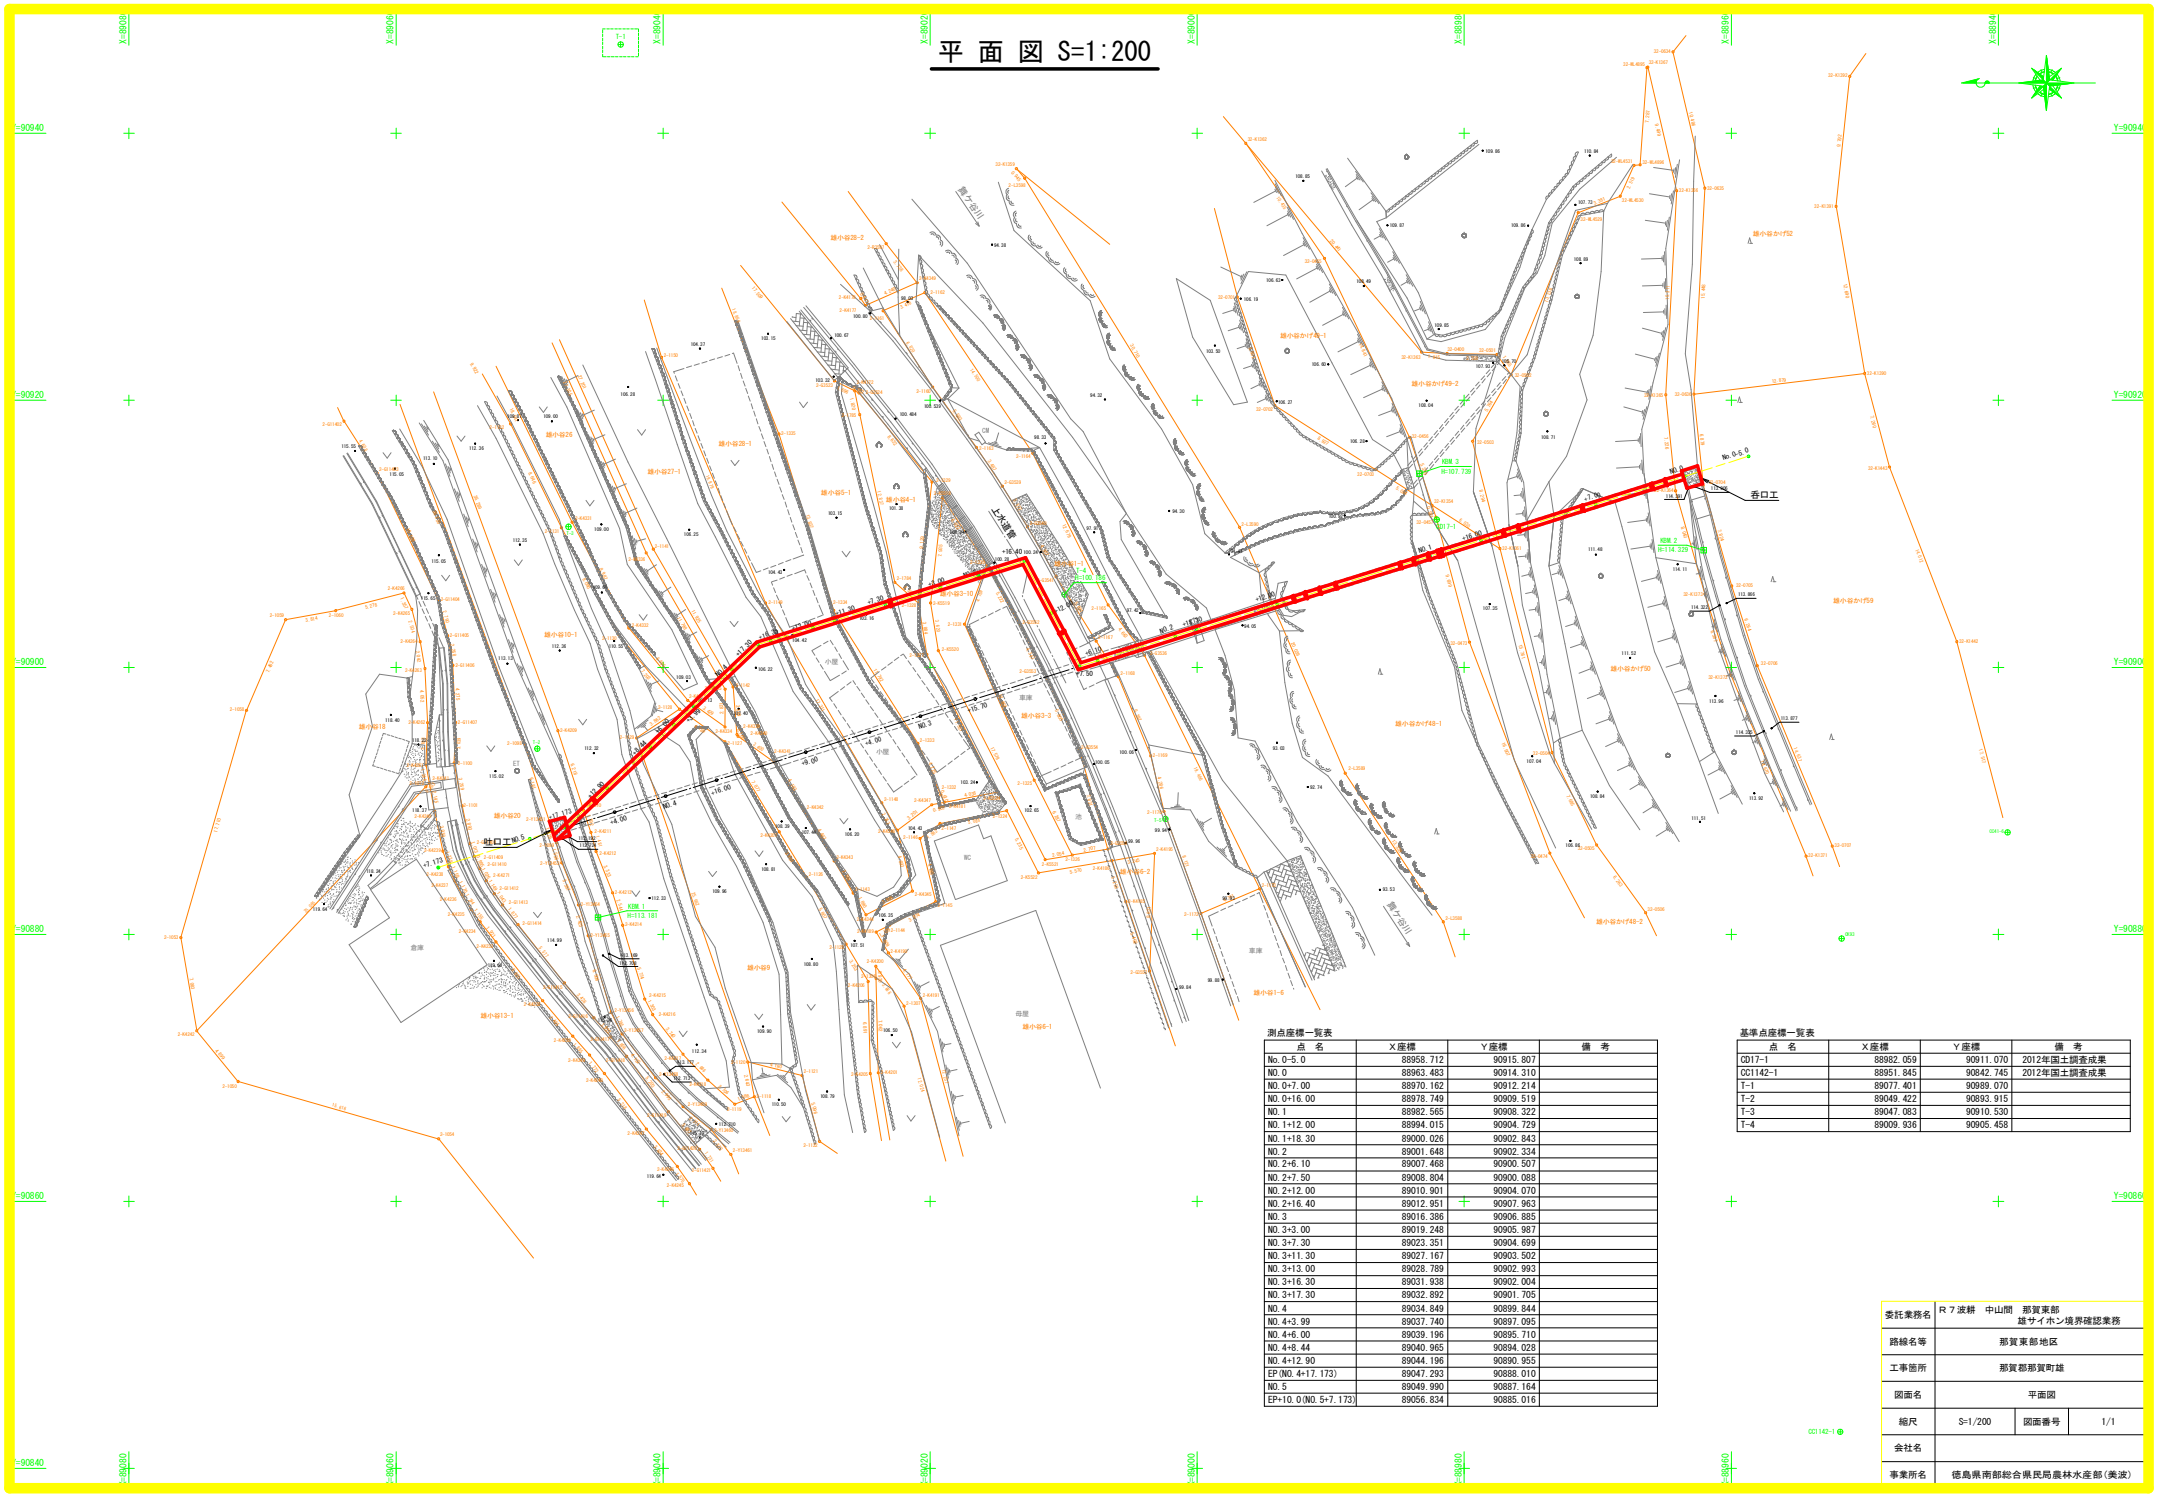


平面図 S=1:200

 

測点座標一覧表			
No.	点 名	X座標	Y座標
No. 0-5.0		88958.712	90915.807
No. 0		88963.483	90914.310
No. 0+7.00		88970.162	90912.214
No. 0+16.00		88978.749	90909.519
No. 1		88982.565	90908.322
No. 1+12.00		88994.015	90904.729
No. 1+18.30		89000.026	90902.843
No. 2		89001.648	90902.334
No. 2+6.10		89007.468	90900.597
No. 2+7.50		89008.804	90900.088
No. 2+12.00		89010.901	90904.070
No. 2+16.40		89012.951	90907.963
No. 3		89016.386	90906.885
No. 3+3.00		89019.248	90905.987
No. 3+7.30		89023.351	90904.699
No. 3+11.30		89027.167	90903.502
No. 3+13.00		89028.789	90902.993
No. 3+16.30		89031.938	90902.004
No. 3+17.30		89032.892	90901.705
No. 4		89034.849	90899.844
No. 4+3.99		89037.740	90897.095
No. 4+6.00		89039.196	90895.710
No. 4+8.44		89040.955	90894.028
No. 4+12.90		89044.196	90890.955
EP(No. 4+17.173)		89047.293	90888.010
No. 5		89049.990	90887.164
EP+10.0(No. 5+7.173)		89056.834	90885.016

基準点座標一覧表			
No.	点 名	X座標	Y座標
CD17-1		88982.059	90911.070
CD1142-1		88951.845	90842.745
T-1		89077.401	90889.070
T-2		89049.422	90893.915
T-3		89047.063	90910.530
T-4		89009.936	90905.458

委託業務名	R 7 波耕 中山間 那賀東部 越サイホシ境界確認業務		
路線名等	那賀東部地区		
工事箇所	那賀郡那賀町雄		
図面名	平面図		
縮尺	S=1/200	図面番号	1/1
会社名			
事業所名	徳島県南部総合県民局農林水産部(美波)		