



SC=1/500

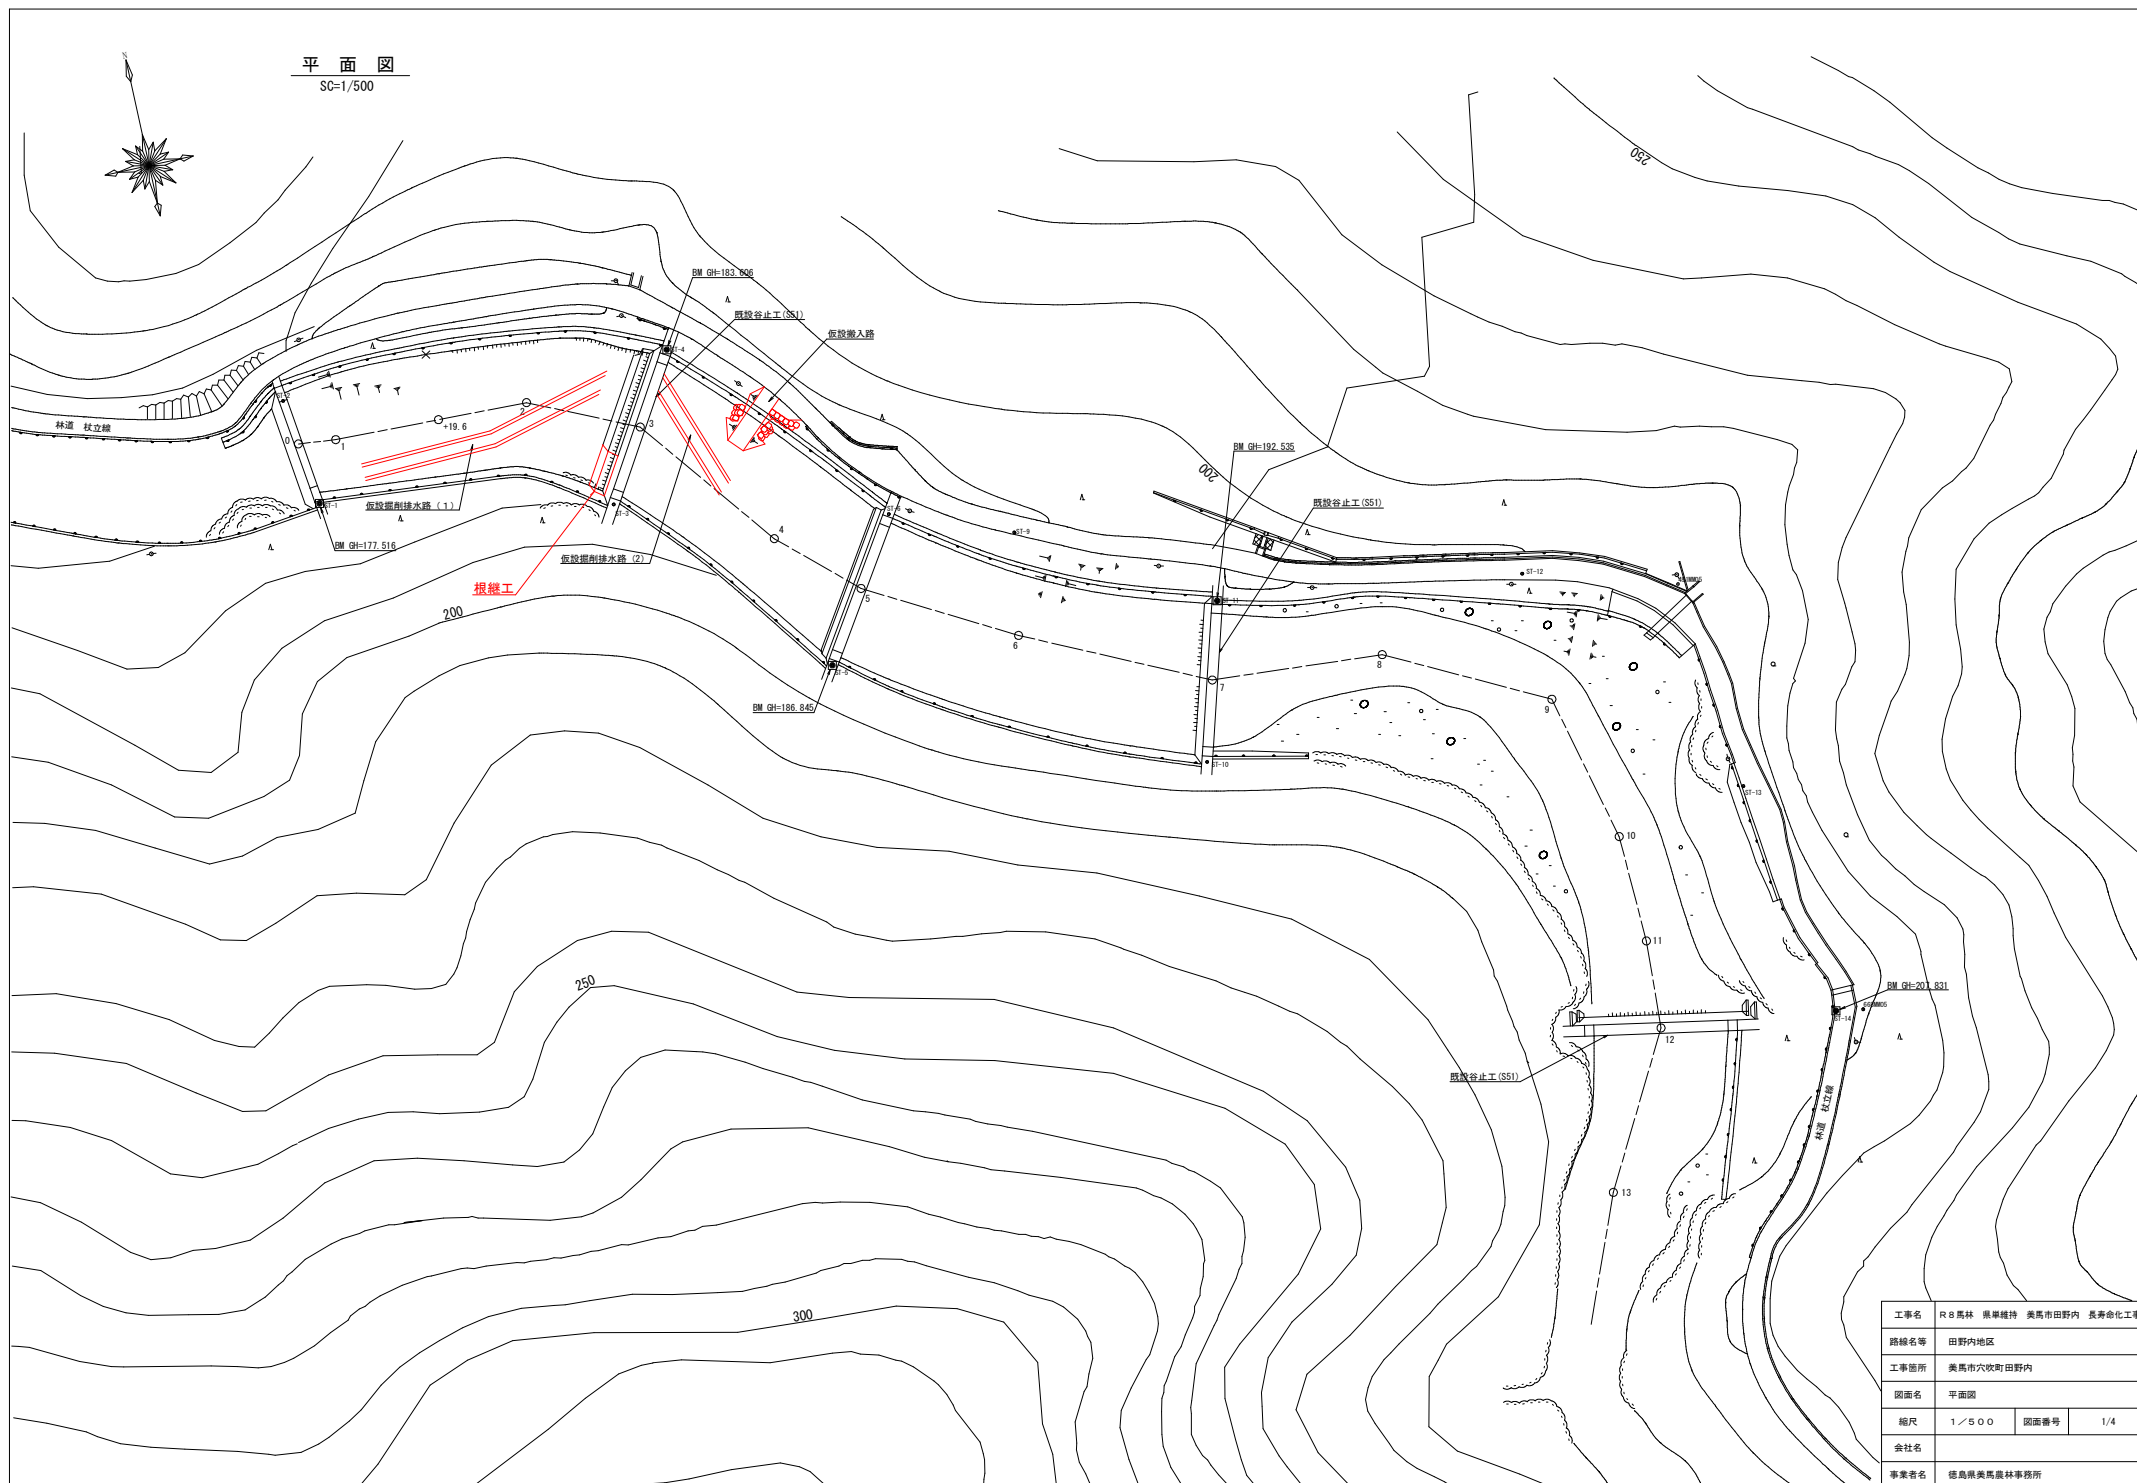


工事名	R8馬林 泉華維持 美馬市田野内 長寿会化工事		
路線名等	田野内地区		
工事箇所	美馬市六次町田野内		
図面名	平面図		
縮尺	1/500	図面番号	1/4
会社名			
事業者名	徳島県美馬農林事務所		

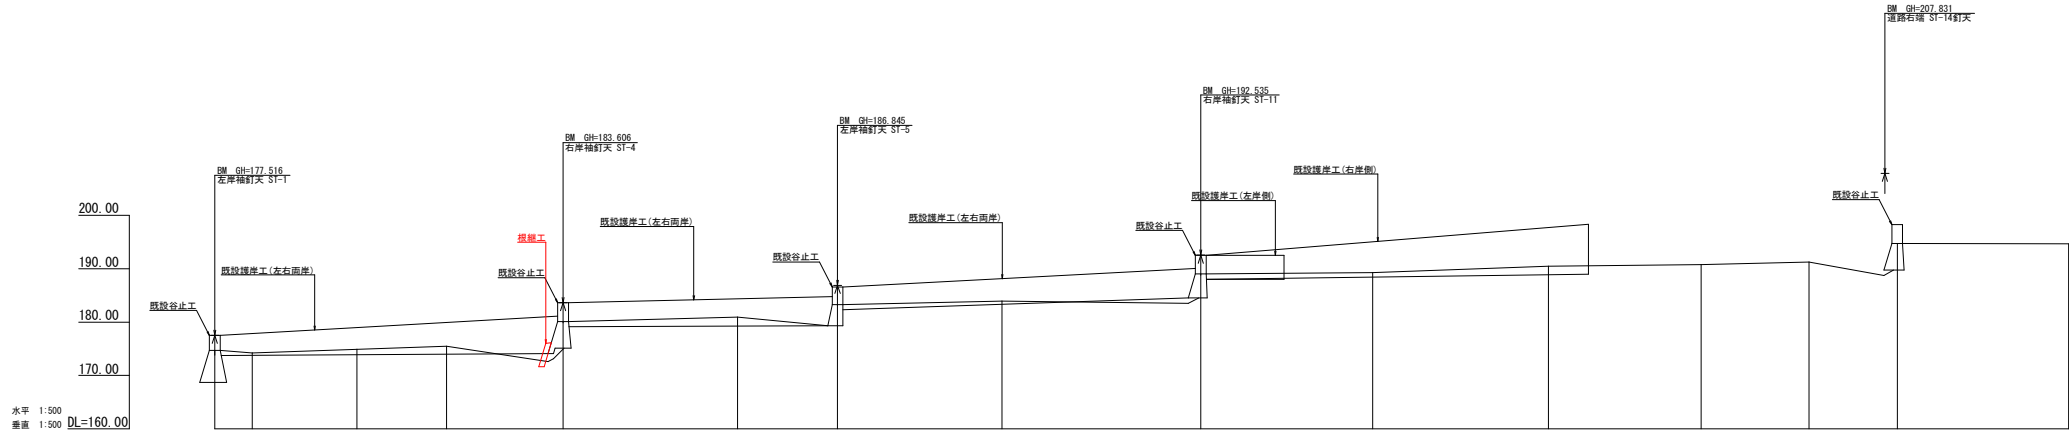


測点																		
水平距離	m		0.00	0.00	26.60	19.60	19.60											
追加水平距離	m		7.00	7.00	43.40	16.90	21.80											
垂直距離	m		-174.72	-174.24	-174.92	-175.50	-180.12	-180.92	-183.92	-189.02	-189.27	-190.44	-190.79	-191.23	-194.75	-194.64		
追加垂直距離			-0.46	-0.48	-0.88	-0.58	-4.62	-0.80	-0.62	-5.10	-0.25	-1.17	-0.35	-0.44	-3.52	-0.11		
溪床勾配	%	-6.86		3.46		21.19		2.45		12.73		2.01		13.71		0.78		3.56
																		1.22
工作物高	m																	2.18
床堀深	m																	21.33
計画高	m																	-0.34

工事名	R 8 葛林 県単維持 奥馬市田野内 長寿命化工事		
路線名等	田野内地区		
工事箇所	奥馬市穴吹町田野内		
図面名	溪床掘断面図		
縮尺	1/500	図面番号	2/4
会社名			
事業者名	徳島県奥馬農林事務所		


No. 1根継工正面図

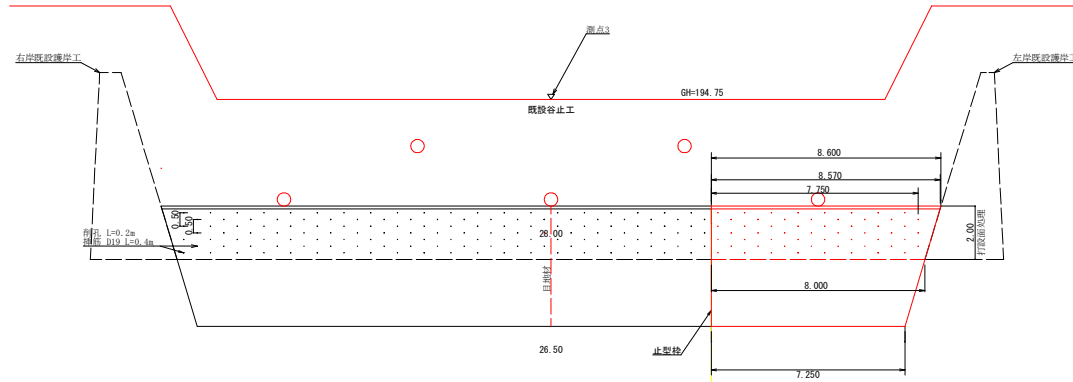


No. 1根継工掘削図

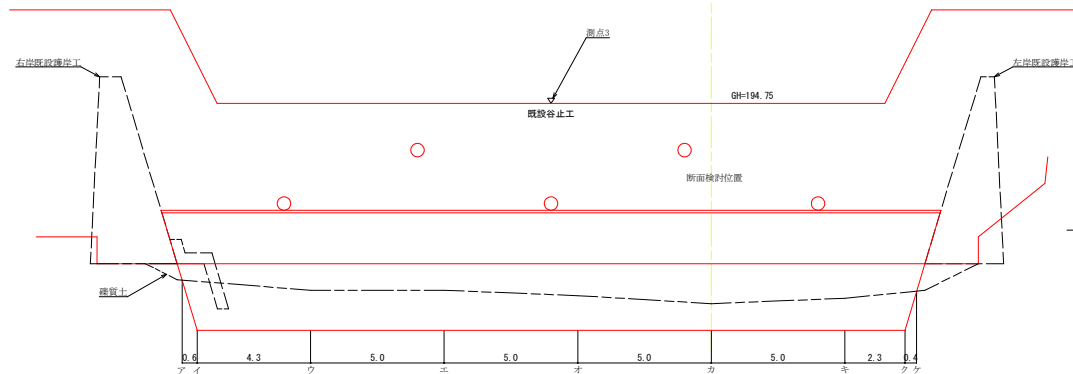


掘削断面図

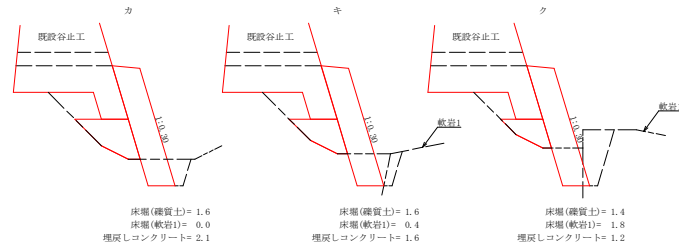

断面図

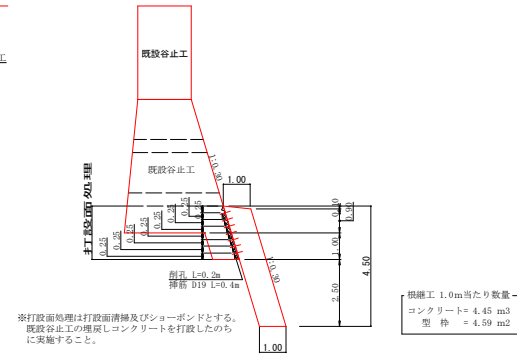

断面図

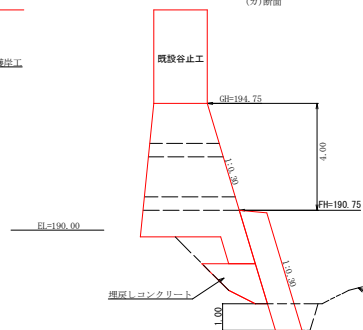

根継工 数量計算

コンクリート	$4.45 \times (8.60 + 7.25) / 2$	= 35.27 m ³
型 枠	$4.59 \times (8.57 + 7.25) / 2$	= 36.31 m ²
型 枠	2.21 × 4.45	= 6.66 m ²
打設型処理	$2.00 \times (8.00 + 8.60) / 2 \times 1.044$	= 17.33 m ²
削 孔		56.00 孔
鉄筋 (D19, L=0.4m)	0.40 × 2.25 × 56	= 56.40 kg
キャットウォーク	$(4.40 \times (8.57 + 7.25) / 2) / 1.80$	= 19.34 m
基面整正	7.25 × 1.00	= 7.25 m ²


No. 1根継工掘削計算書

区分	距離	床版（雑質土）			距離	床版（軟岩）			距離	埋戻しコンクリート		
		断面面積	平均断面面積	体積		断面面積	平均断面面積	体積		断面面積	平均断面面積	体積
ア												
イ												
ウ												
エ												
オ												
カ	0.00	1.60	0.80	0.00				0.00	2.10	1.05	0.00	
キ	5.00	1.60	1.60	8.00	5.00	0.40	0.20	1.00	5.00	1.60	1.85	9.25
ク	2.30	1.40	1.50	3.45	2.30	1.80	1.10	2.53	2.30	1.20	1.40	3.22
ケ	0.40		0.70	0.28	2.80		0.90	2.52	2.80		0.60	1.68
				11.73m3				6.05m3				14.15m3


工事名	R8馬林 黒軍雄持 美馬市田野内 長寿会化工事		
路線名等	田野内地区		
工事箇所	美馬市穴吹町 田野内		
図面名	根継工構造図		
縮尺	1/100	図面番号	3/4
会社名			
事業者名	徳島県美馬農林事務所		



No. 2 仮設搬入路詳細図
S=1/200

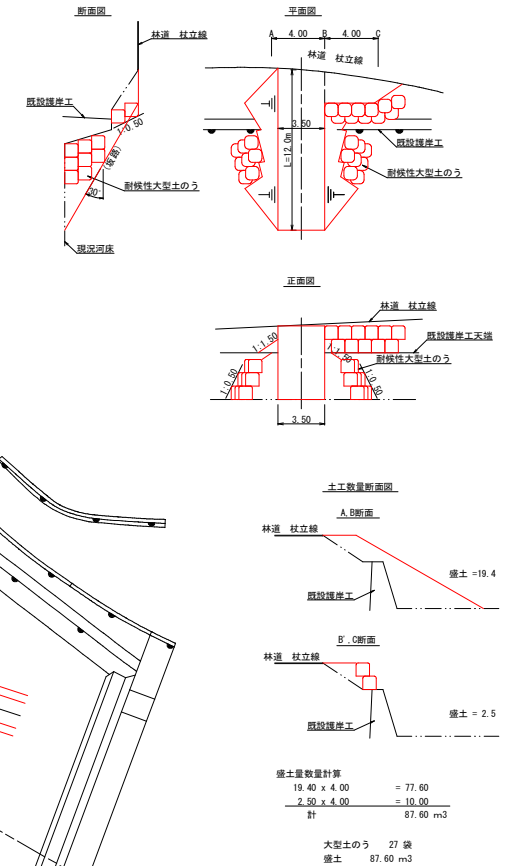

仮設掘削排水路標準断面図
S=1/100

 

仮設掘削排水路土工数量計算

(1) 3.10 x 48.00 = 148.80 m³

(2) 3.10 x 45.00 = 139.50 m³

工事名	R 8 馬林 県単維持 奥馬市田野内 長寿命化工事		
路線名等	田野内地区		
工事箇所	奥馬市六吹町田野内		
図面名	仮設工詳細図		
縮尺	1/200	図面番号	4/4
会社名			
事業者名	徳島県奥馬農林事務所		