


平面図 S=1:2000

中心線座標		
点名	X	Y
N00	127280.475	90442.328
N01	127296.438	90430.279
N02	127312.401	90418.230
N03	127328.364	90406.181
N04	127344.327	90394.131
N05	127360.290	90382.082
N06	127376.253	90370.033
N07	127392.216	90357.984
N08	127408.231	90346.005
N09	127425.094	90335.268
N010	127442.893	90326.157
N011	127460.003	90315.842
N012	127475.252	90302.934
N013	127488.249	90287.760
N014	127498.853	90270.816
N015	127508.918	90253.534
N016	127518.983	90236.251
N017	127529.048	90218.968
N018	127542.082	90203.973
N019	127559.367	90193.964
N020	127577.567	90185.821
N021	127597.405	90184.755
N022	127616.637	90190.158
N023	127635.711	90196.174
N024	127654.785	90202.189
N025	127673.859	90208.205
N026	127692.974	90214.082
N027	127712.711	90217.102
N028	127732.654	90216.140
N029	127752.171	90211.806
N030	127771.586	90207.007
N031	127790.169	90199.705
N032	127806.931	90188.856
N033	127821.660	90175.337
N034	127836.135	90161.536
N035	127850.610	90147.734
N036	127865.266	90134.134
N037	127882.336	90123.826
N038	127901.519	90118.380
N039	127921.459	90118.181
N040	127941.320	90120.534
N041	127961.181	90122.887
N042	127981.042	90125.239
N043	128000.948	90125.494
N044	128019.455	90118.270
N045	128035.855	90106.825
N046	128052.235	90095.348
N047	128068.666	90083.947
N048	128086.481	90074.932
N049	128105.189	90067.860
N050	128123.898	90060.791

主要点・役机座標		
点名	X	Y
IP1	127419.121	90337.675
IP2	127475.933	90310.171
IP3	127536.481	90206.206
IP4	127585.085	90180.207
IP5	127714.450	90221.007
IP6	127794.149	90201.568
IP7	127886.009	90113.982
IP8	128005.448	90128.130
IP9	128075.400	90079.116
N00	127280.475	90442.328
BC1	127403.450	90349.504
SP1	127419.623	90338.495
EC1	127436.793	90329.120
BC2	127441.589	90326.798
SP2	127472.064	90305.993
EC2	127495.137	90277.197
BC3	127529.351	90218.449
SP3	127537.848	90207.623
EC3	127548.974	90199.523
BC4	127566.531	90190.132
SP4	127585.479	90184.436
EC4	127605.153	90186.536
BC5	127687.812	90212.605
SP5	127714.577	90217.181
EC5	127741.586	90214.388
BC6	127768.182	90207.901
SP6	127792.465	90198.488
EC6	127813.493	90183.124
BC7	127860.472	90138.331
SP7	127888.504	90121.463
EC7	127921.050	90118.133
BC8	127986.501	90125.886
SP8	128004.590	90124.720
EC8	128021.074	90117.181
BC9	128065.113	90086.324
SP9	128075.767	90079.811
EC9	128087.150	90074.677
EP	128203.516	90030.707


設置杭座標		
点名	X	Y
N00	127280.475	90442.328
N01	127296.438	90430.279
N02R10.0	127306.376	90410.248
N03R8.5	127323.243	90399.396
N04R8.9	127338.965	90387.028
N05R7.5	127355.771	90376.096
N06R8.0	127371.433	90363.648
N07R8.2	127387.275	90351.439
N08R8.4	127403.371	90339.154
N09R8.4	127420.943	90327.966
N010R8.7	127439.011	90318.371
N011R8.0	127455.339	90309.343
N012R7.7	127469.823	90297.473
N013R8.0	127481.776	90283.058
N014R7.5	127492.372	90267.042
N015R7.2	127502.696	90249.910
N016R8.0	127512.070	90232.225
N017R8.0	127522.135	90214.942
N018R8.9	127536.657	90196.918
N019R9.4	127554.934	90185.675
N020L6.0	127579.073	90191.629
N021R3.0	127597.843	90181.787
N022R8.9	127619.314	90181.670
N023R3.5	127636.764	90192.836
N024R3.0	127655.687	90199.328
N025R10.0	127676.867	90198.668
N026R3.0	127693.721	90211.177
N027R3.5	127712.892	90213.607
N028R4.0	127732.064	90212.184
N029R7.9	127750.299	90204.131
N030R6.2	127769.905	90201.039
N031R6.2	127787.337	90194.190
N032R6.5	127802.872	90183.779
N033R4.7	127818.417	90171.935
N034R5.3	127832.478	90157.700
N035R4.5	127847.505	90144.477
N036R4.6	127862.366	90130.547
N037R6.3	127879.825	90118.048
N038R6.5	127900.590	90111.947
N039R7.0	127922.282	90111.230
N040R8.4	127942.308	90112.192
N041R6.5	127961.945	90116.432
N042R6.3	127981.783	90118.983
N043R7.0	127999.749	90118.597
N044R5.3	128016.585	90113.814
N045R4.4	128033.331	90103.221
N046R4.5	128049.653	90091.663
N047R4.8	128066.082	90079.902
N048R5.0	128084.681	90070.268
N049R5.8	128103.139	90062.435
N050R6.0	128121.778	90055.178

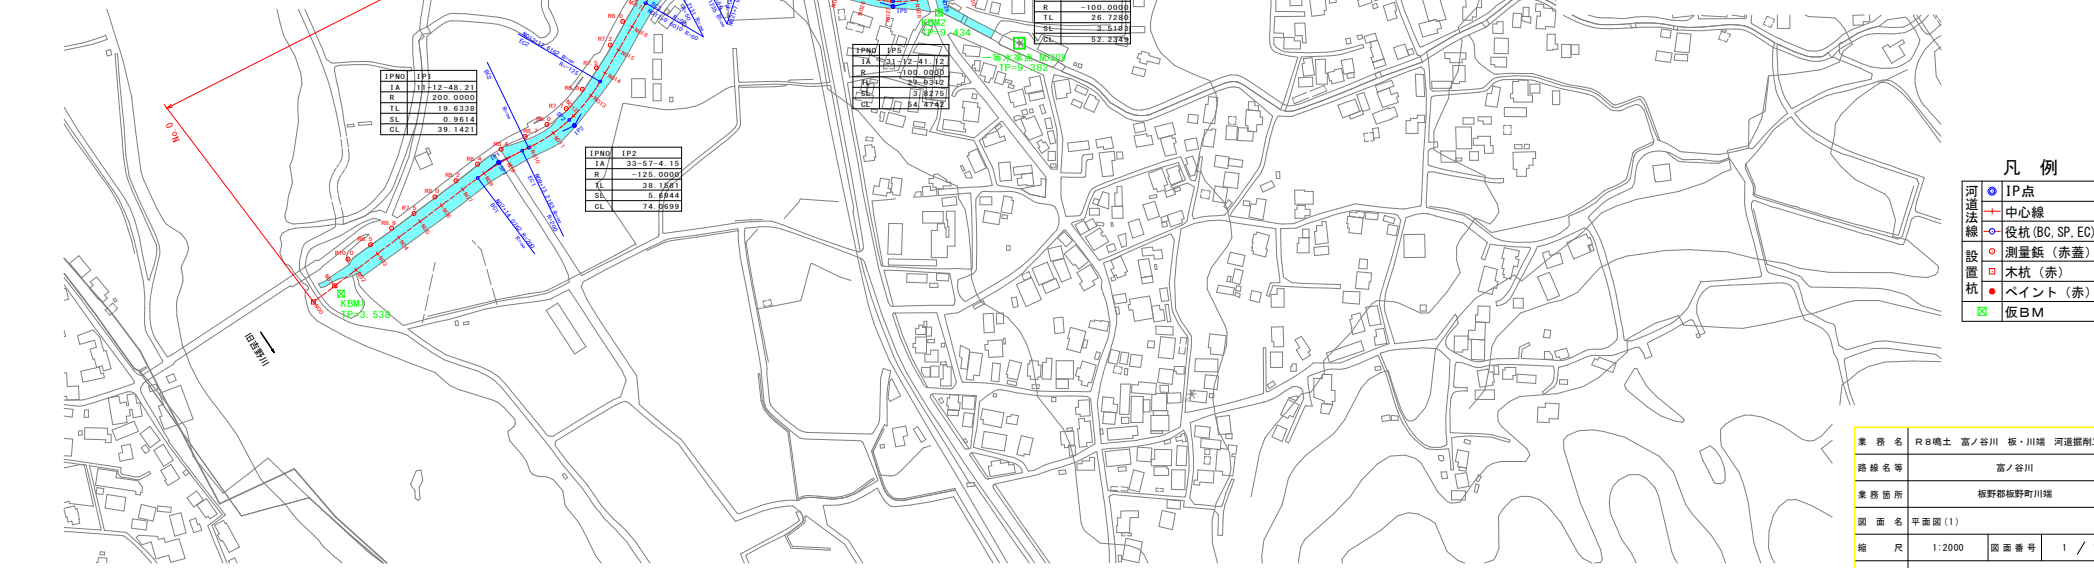

- 凡 例
- IP点
 - 中心線
 - 役机 (BC, SP, EC)
 - 測量紙 (赤蓋)
 - 木杭 (赤)
 - ベント (赤)
 - 仮BM

業務名	R8橋土 富ノ谷川 板ノ川端 河堤掘削工事
路線名等	富ノ谷川
業務箇所	板野部板野町川端
図面名	平面図 (1)
縮尺	1:2000 図面番号 1 / 10
会社名	
事業者名	徳島県土木事務所南門支所

縦断図 H=1:2000 V=1:100
富ノ谷

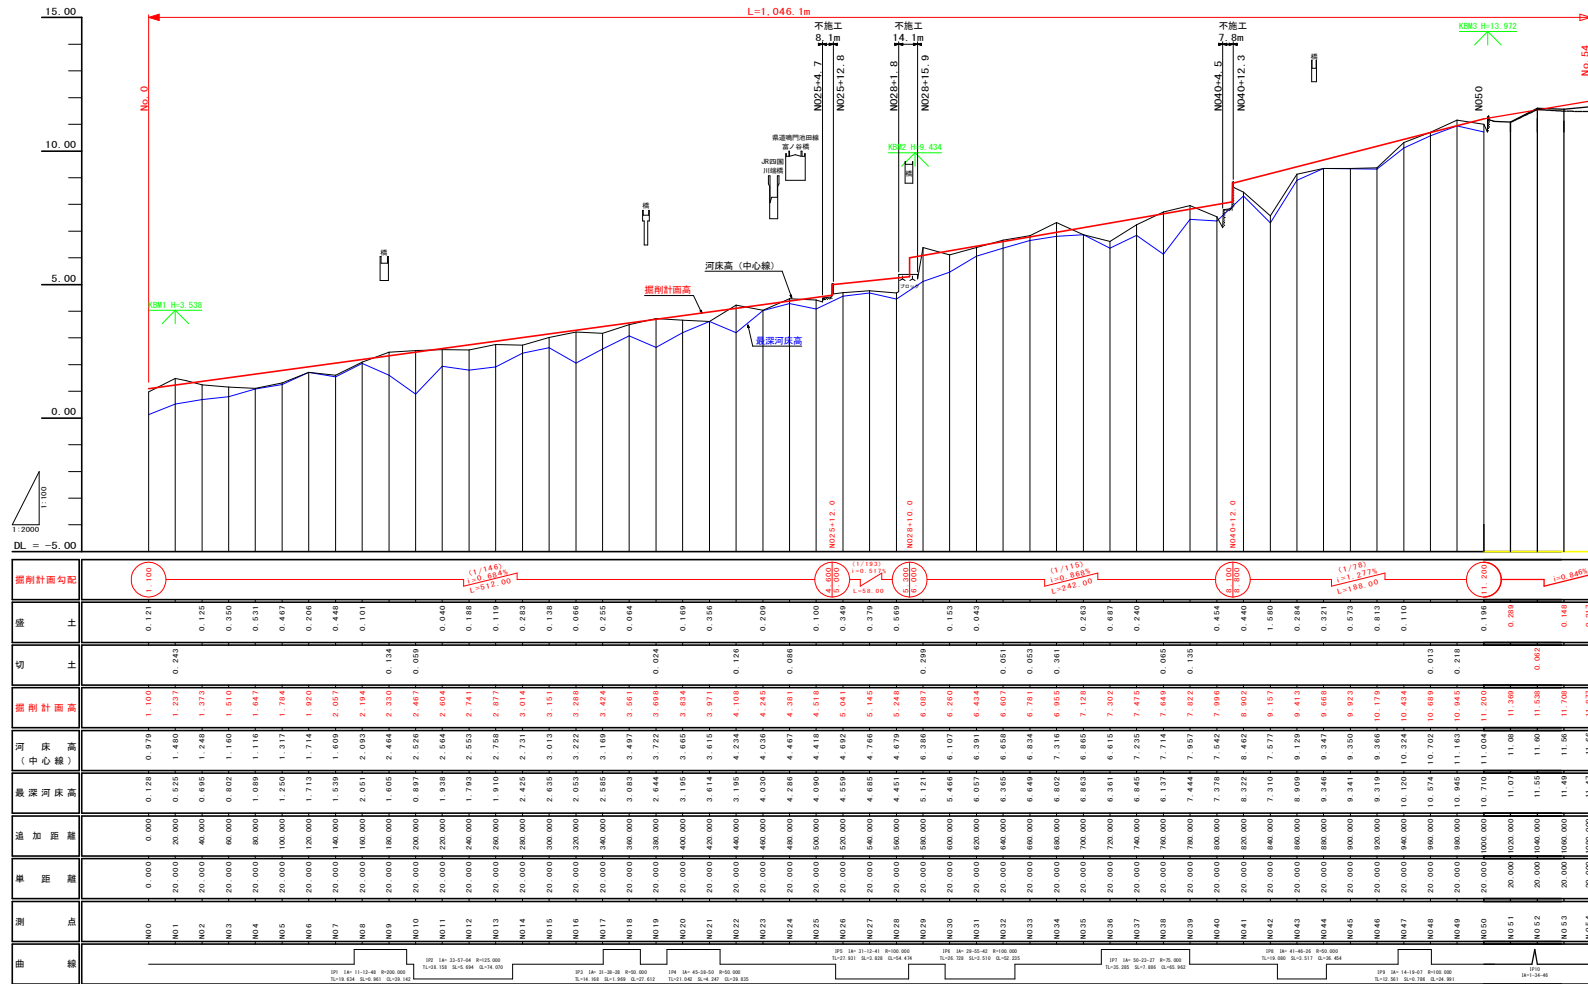

業務名	R8橋土 富ノ谷川 板ノ川端 河津掘削工事		
路線名等	富ノ谷川		
業務箇所	板野郡板野町川端		
図面名	縦断図(1)		
縮尺	H=1:2000 V=1:100	図面番号	2 / 10
会社名			
事業者名	徳島県土整備事務所川端支所		

横断面図(1)
(N00~N05)

S=1:100

N00

GH= 0.979 1.099 (杭高)
FH= 1.100

N00

土工 (m2)	
掘削	0

N03

GH= 1.160
FH= 1.510

N03

土工 (m2)	
掘削	0.6

R8.5 (TP=4.171)
(級)

As

道路

TP=-5.000

N01

GH= 1.480 1.660 (杭高)
FH= 1.237

N01

土工 (m2)	
掘削	2.0

N04

GH= 1.116
FH= 1.647

N04

土工 (m2)	
掘削	0.1

R8.9 (TP=4.185)
(級)

As

道路

TP=-5.000

N02

GH= 1.248
FH= 1.373

N02

土工 (m2)	
掘削	0.3

R10.0 (TP=4.317)
(級)

As

道路

As

TP=-5.000

N05

GH= 1.317
FH= 1.784

N05

土工 (m2)	
掘削	0.2

R7.5 (TP=4.238)
(級)

As

道路

TP=-5.000

業務名	R8鳴土 富ノ谷川 坂・川端 河堤掘削工事		
路線名等	富ノ谷川		
業務箇所	坂野部坂野町川端		
図面名	横断面図(1) N00 ~ N05		
縮尺	S=1:100	図面番号	3 / 10
会社名			
事業者名	徳島県土木建築事務所鳴門支所		

横断面図(2)
(N06~N011)


S=1:100

N06

GH= 1.714
FH= 1.920

N06

土工 (m2)	
掘削	0.3

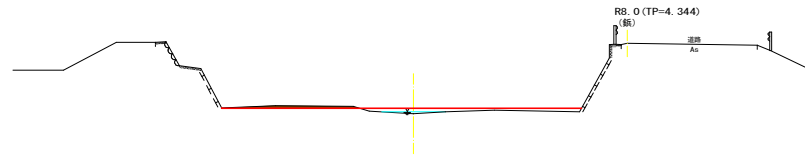


TP=-5.000

N09

GH= 2.464
FH= 2.330

N09

土工 (m2)	
掘削	0.4

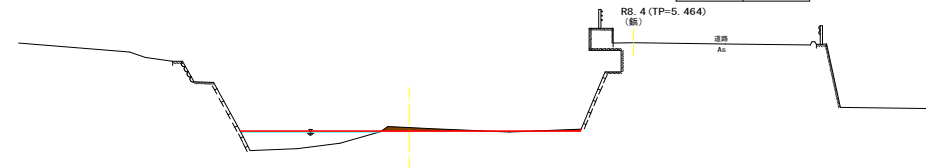


TP=-5.000

N07

GH= 1.609
FH= 2.057

N07

土工 (m2)	
掘削	2.4

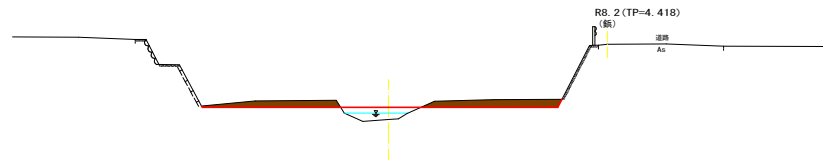


TP=-5.000

N010

GH= 2.526
FH= 2.457

N010

土工 (m2)	
掘削	1.7

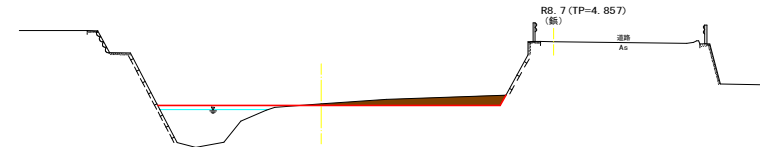


TP=-5.000

N08

GH= 2.093
FH= 2.194

N08

土工 (m2)	
掘削	1.9

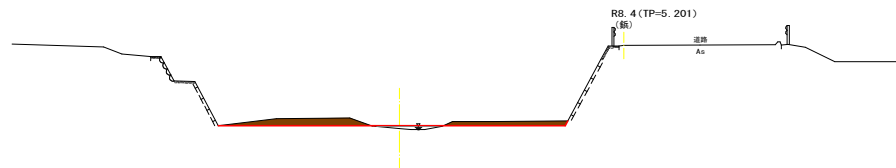


TP=-5.000

N011

GH= 2.564
FH= 2.604

N011

土工 (m2)	
掘削	0.8

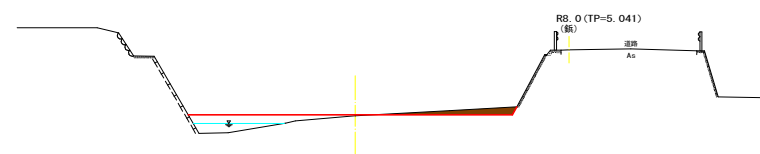

TP=-5.000

業務名	R8鳴土 富ノ谷川 板ノ川端 河堤掘削工事
路線名等	富ノ谷川
業務箇所	板野部板野町川端
図面名	横断面図(2) N06 ~ N011
縮尺	S=1:100 図面番号 4 / 10
会社名	
事業者名	徳島県土整備事務所鳴門支所


横断面図(3)
(N012~N019) S=1:100

N012

GH= 2.553
FH= 2.741

N012

土工 (m2)	
掘削	0.1

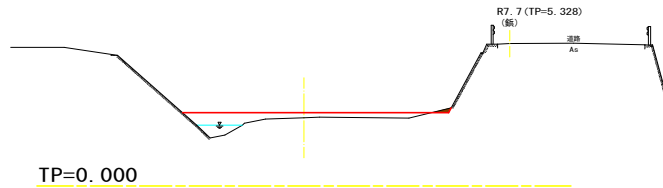


N015

GH= 3.013
FH= 3.151

N015

土工 (m2)	
掘削	0.1

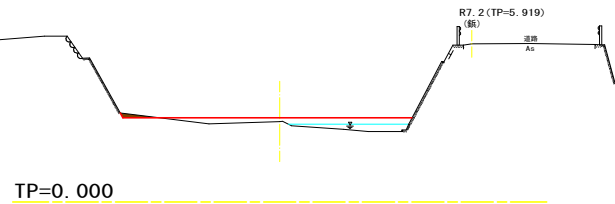


N018

GH= 3.497
FH= 3.561

N018

土工 (m2)	
掘削	0.1

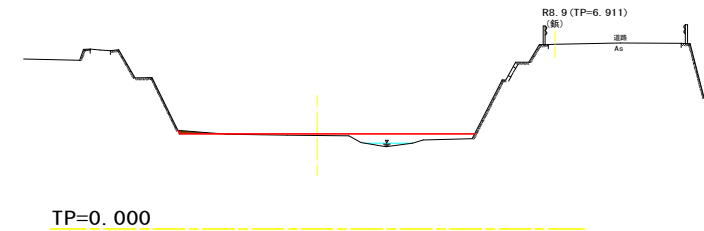


N013

GH= 2.758
FH= 2.877

N013

土工 (m2)	
掘削	0.2

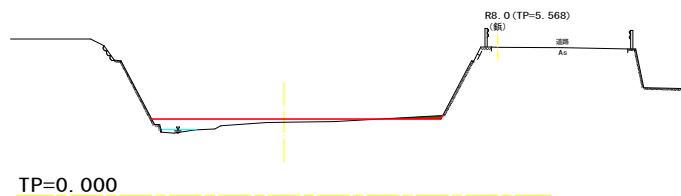


N016

GH= 3.222
FH= 3.288

N016

土工 (m2)	
掘削	0.6

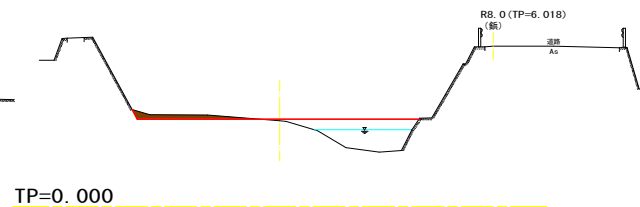


N019

GH= 3.722
FH= 3.698

N019

土工 (m2)	
掘削	0.8

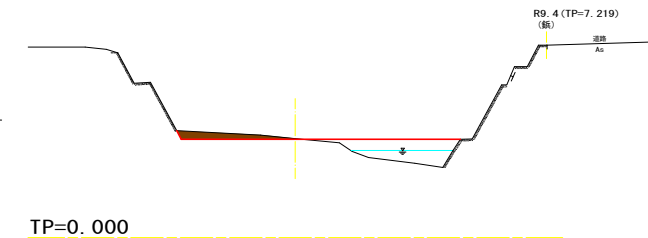


N014

GH= 2.731
FH= 3.014

N014

土工 (m2)	
掘削	0

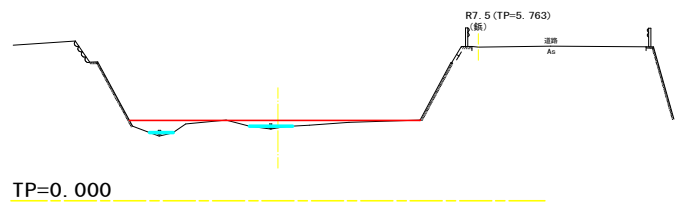


N017

GH= 3.169
FH= 3.424

N017

土工 (m2)	
掘削	0.3

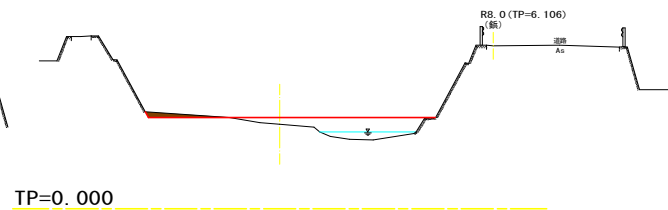

業務名	R 8鳴土 富ノ谷川 坂・川端 河堤掘削工事		
路線名等	富ノ谷川		
業務箇所	板野部板野町川端		
図面名	横断面図(3)	N012 ~ N019	
縮尺	S=1:100	図面番号	5 / 10
会社名			
事業者名	徳島県土整備事務所鳴門支所		

横断面図(4)
(N020~N027)

S=1:100

N020

GH= 3.665
FH= 3.834

N020

土 工 (m2)	
掘 削	1.1

N023

GH= 4.036
FH= 4.245

N023


土 工 (m2)	
掘 削	3.4

N026


GH= 4.692
FH= 5.041

N026


土 工 (m2)	
掘 削	2.6

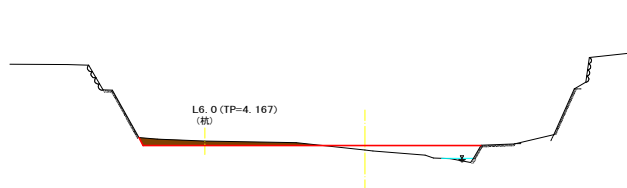

TP=0.000

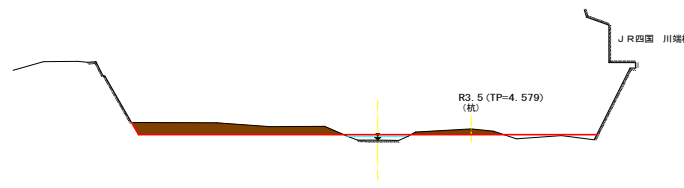

TP=0.000

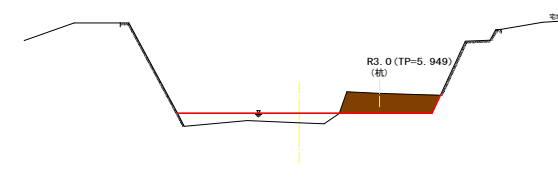

TP=0.000

N021

GH= 3.615
FH= 3.971

N021

土 工 (m2)	
掘 削	0.1

N024

GH= 4.467
FH= 4.381

N024


土 工 (m2)	
掘 削	3.7

N027


GH= 4.766
FH= 5.145

N027


土 工 (m2)	
掘 削	3.2

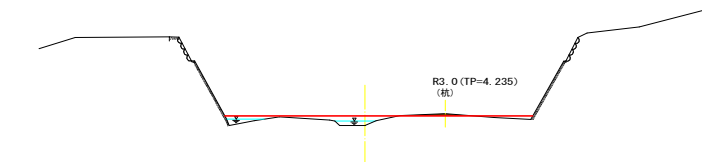

TP=0.000

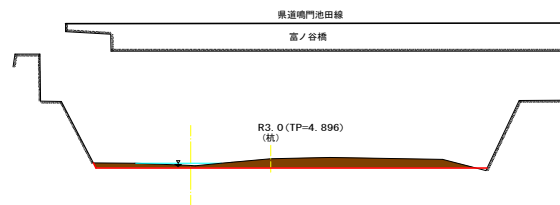

TP=0.000

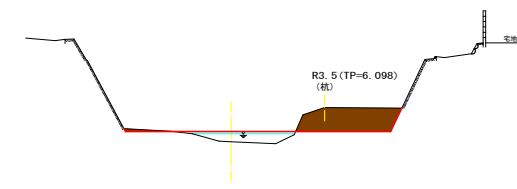

N022

GH= 4.234
FH= 4.108

N022


土 工 (m2)	
掘 削	0.4

N025


GH= 4.418
FH= 4.518

N025

土 工 (m2)	
掘 削	0.9

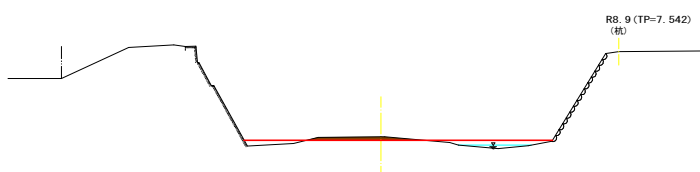

TP=0.000

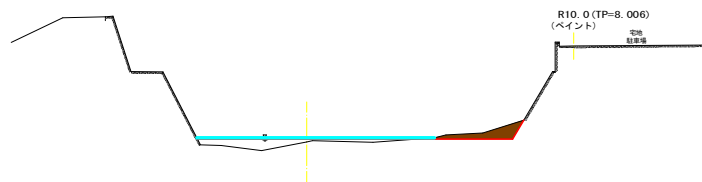

TP=0.000

業 務 名	R 8鳴土 富ノ谷川 板ノ川端 河堤掘削工事		
路線名等	富ノ谷川		
業務箇所	板野郡板野町川端		
図 面 名	横断面図(4) N020 ~ N027		
縮 尺	S=1:100	図 面 番 号	6 / 10
会 社 名			
事業所名	徳島県土整備事務所鳴門支所		


横断面図(5)
(N028~N035) S=1:100

N028

GH= 4.679
FH= 5.248

N028

土工 (m2)	
掘削	6.8

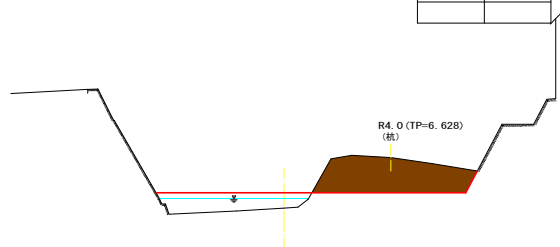


TP=0.000

N031

GH= 6.391
FH= 6.434

N031

土工 (m2)	
掘削	1.5

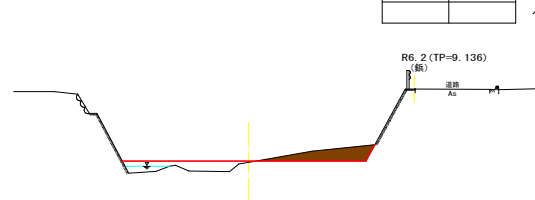


TP=0.000

N034

GH= 7.316
FH= 6.955

N034

土工 (m2)	
掘削	1.7

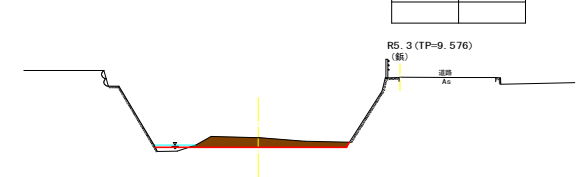

TP=0.000

N029

GH= 6.386
FH= 6.087

N029

土工 (m2)	
掘削	3.2




TP=0.000

N032

GH= 6.659
FH= 6.607

N032

土工 (m2)	
掘削	1.6

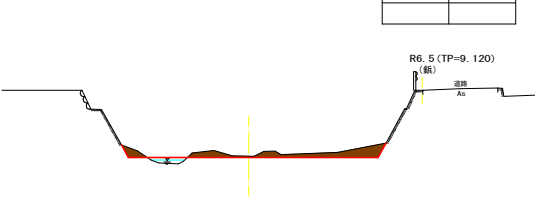


TP=0.000

N035

GH= 6.865
FH= 7.128

N035

土工 (m2)	
掘削	0.6

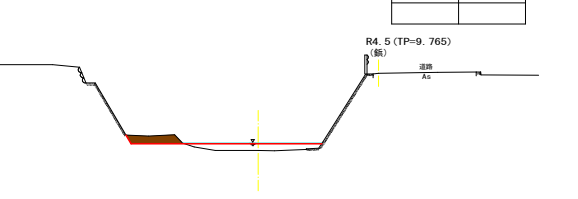


TP=0.000

N030

GH= 6.107
FH= 6.260

N030

土工 (m2)	
掘削	1.6

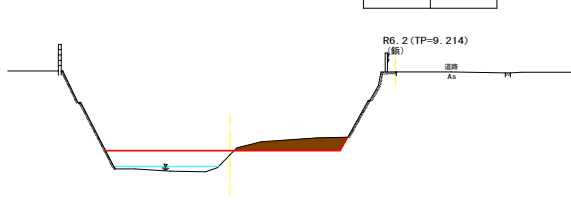


TP=0.000

N033

GH= 6.834
FH= 6.781

N033

土工 (m2)	
掘削	0.8

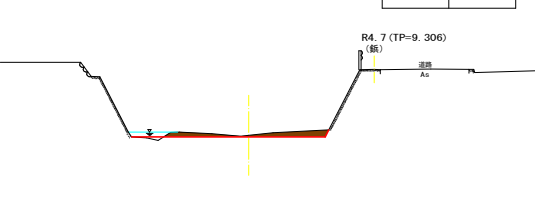

TP=0.000

業務名	R8鳴土 富ノ谷川 板ノ川端 河堤掘削工事		
路線名等	富ノ谷川		
業務箇所	板野郡板野町川端		
図面名	横断面図(5) N028 ~ N035	図面番号	7 / 10
縮尺	S=1:100	図面番号	7 / 10
会社名			
事業者名	徳島県土整備事務所鳴門支所		


横断面図(6)
(N036~N043) S=1:100

N036

GH= 6.615
FH= 7.302

N036

土工 (m2)	
掘削	1.4

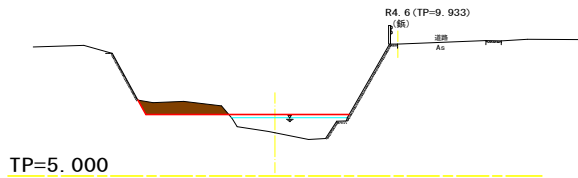


N039

GH= 7.957
FH= 7.822

N039

土工 (m2)	
掘削	0.6

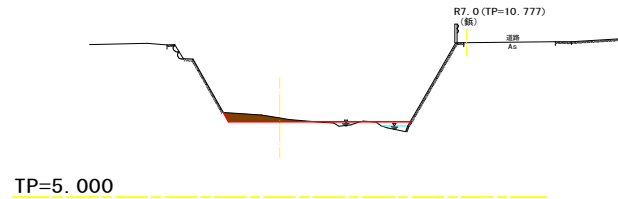


N042

GH= 7.577
FH= 9.157

N042

土工 (m2)	
掘削	1.5

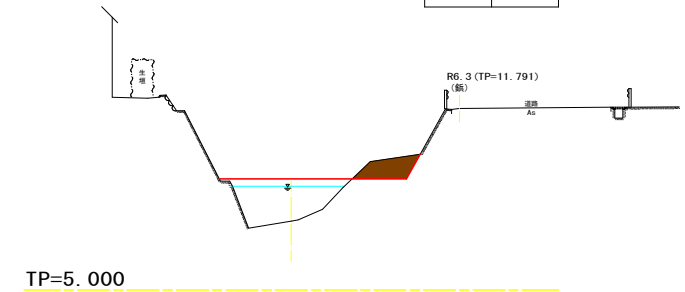


N037

GH= 7.235
FH= 7.475

N037

土工 (m2)	
掘削	1.2

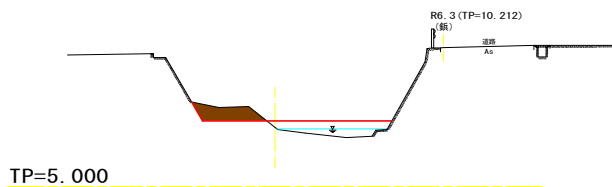


N040

GH= 7.542
FH= 7.996

N040

土工 (m2)	
掘削	0.2

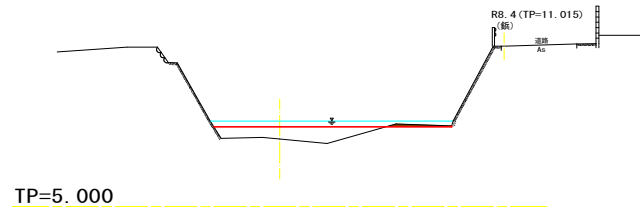


N043

GH= 9.129
FH= 9.413

N043

土工 (m2)	
掘削	0.5

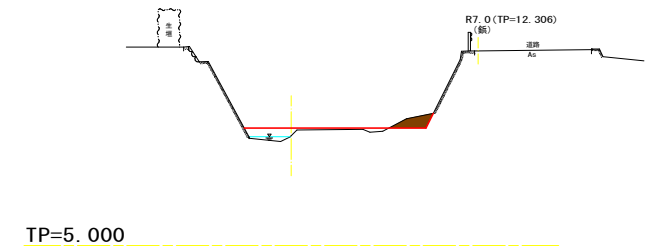


N038

GH= 7.714
FH= 7.649

N038

土工 (m2)	
掘削	0.8

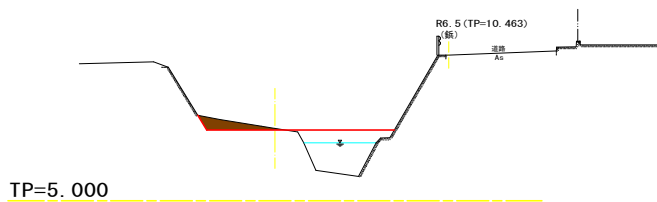


N041

GH= 8.462
FH= 8.902

N041

土工 (m2)	
掘削	1.5

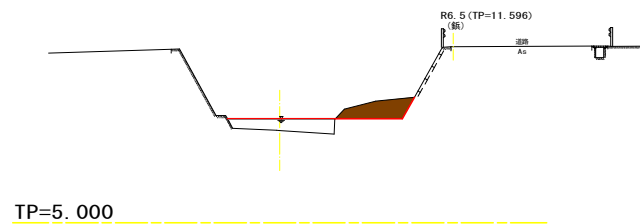

業務名	R8鳴土 富ノ谷川 板ノ川端 河堤掘削工事		
路線名等	富ノ谷川		
業務箇所	板野部板野町川端		
図面名	横断面図(6) N036 ~ N043		
縮尺	S=1:100	図面番号	8 / 10
会社名	徳島県土木整備事務所鳴門支所		
事業者名	徳島県土木整備事務所鳴門支所		

横断面図(7)
(N044~N050)


S=1:100

N044

GH= 9.347
FH= 9.668

N044

土工 (m2)	
掘削	0.4

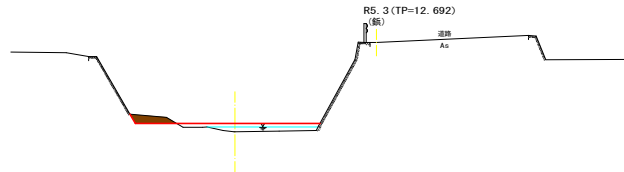


TP=5.000

N047

GH= 10.324
FH= 10.434

N047

土工 (m2)	
掘削	0.4

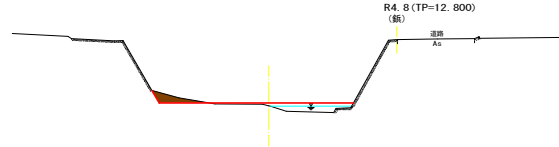


TP=5.000

N050

GH= 11.004
FH= 11.200

N050

土工 (m2)	
掘削	0.6

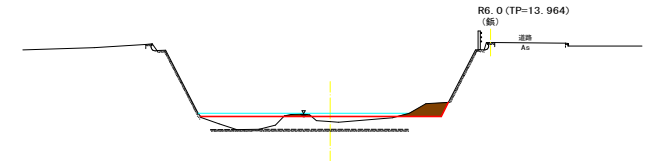


TP=5.000

N045

GH= 9.350
FH= 9.923

N045

土工 (m2)	
掘削	0.2

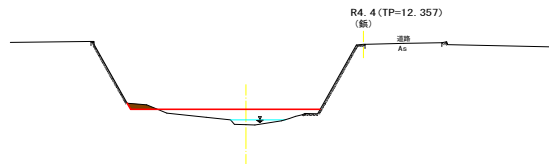


TP=5.000

N048

GH= 10.702
FH= 10.639

N048

土工 (m2)	
掘削	0.7

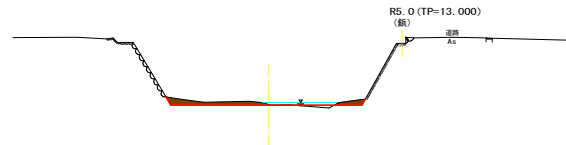


TP=5.000

N046

GH= 9.366
FH= 10.179

N046

土工 (m2)	
掘削	1.0

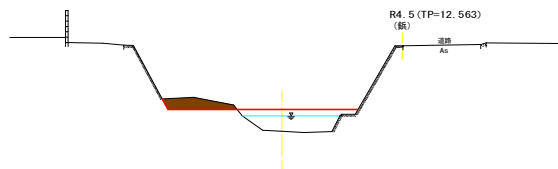


TP=5.000

N049

GH= 11.163
FH= 10.945

N049

土工 (m2)	
掘削	1.6

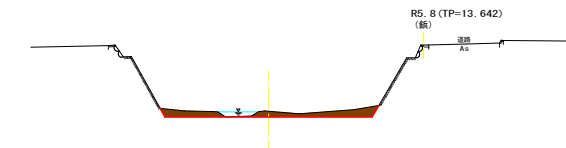

TP=5.000


業務名	R 8鳴土 富ノ谷川 板・川端 河堤掘削工事				
路線名等	富ノ谷川				
業務箇所	板野郡板野町川端				
図面名	横断面図(7)	N044 ~ N050			
縮尺	S=1:100	図面番号	9	/	10
会社名					
事業者名	徳島県土整備事務所鳴門支所				

横断面図(8) S=1:100
N051~N054

N051
GH= 11.08
FH= 11.200

N051


土 工 (m2)	
掘 削	0.4

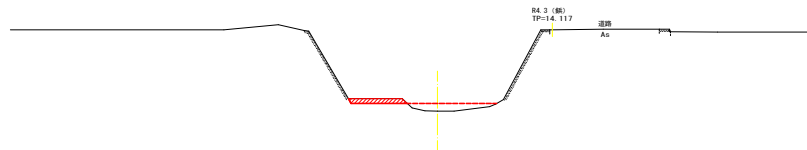

N052
GH= 11.60
FH= 11.369

N052


土 工 (m2)	
掘 削	1.1

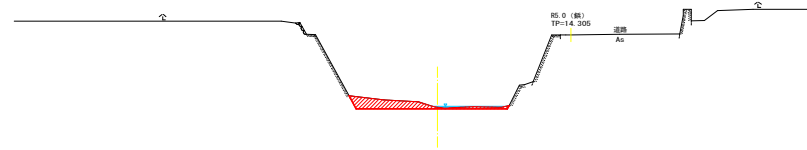

N053
GH= 11.56
FH= 11.538

N53


土 工 (m2)	
掘 削	0.4

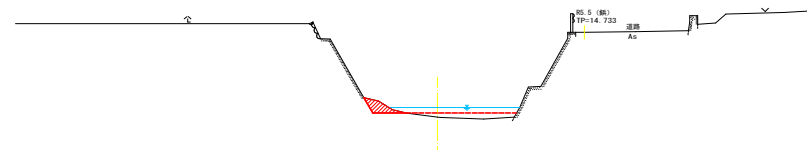

N054
GH= 11.66
FH= 11.877

N054

土 工 (m2)	
掘 削	0.6

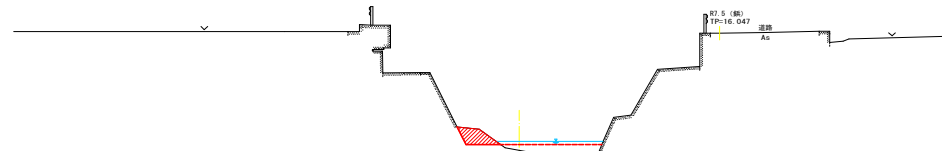

業 務 名	R 8 嶋土 富ノ谷川 板ノ川端 河堤掘削工事		
路線名等	富ノ谷川		
業務箇所	板野郡板野町川端		
図 面 名	横断面図(8) N051 ~ N054		
縮 尺	S=1:100	図 面 番 号	10 / 10
会 社 名			
事 業 者 名	徳島県土整備事務所鳴門支所		