


平面図 縮尺S=1/1000

4級基準点座標一覧表

点 名	X座標	Y座標	Z座標	備考
ST-6	103770.014	94593.825	27.107	Z座標は直接水準による成果
ST-7	103721.550	94517.588	26.965	"
ST-8	103684.122	94428.971	27.785	"
ST-9	103660.542	94346.856	28.038	"
ST-10	103652.211	94271.443	27.359	"
ST-11	103658.916	94193.090	27.996	"
ST-12	103668.597	94102.938	28.309	"
ST-13	103677.756	94022.065	28.495	"
ST-14	103686.293	93947.147	28.794	"
ST-15	103670.666	93879.357	29.672	"

IP	IP間方向角	IA	R	TL	SL	CL	IP間距離	X座標	Y座標
NO.0	219-19-41						382.032	104105.092	94908.954
IP.1	235-22-51	16-03-10	740.000	104.348	7.321	207.329	190.243	103809.579	94666.838
IP.2	251-35-45	16-12-54	380.000	54.133	3.836	107.543	191.922	103701.498	94510.278
IP.3	274-08-49	22-33-04	240.000	47.850	4.724	94.461	146.943	103640.905	94328.172
IP.4	276-41-18	2-32-29	1470.000	32.608	0.362	65.204	211.739	103651.531	94181.614
IP.5	263-10-50	13-30-28	290.000	34.344	2.027	68.369	97.817	103676.192	93971.316
IP.6	276-03-21	12-52-31	280.000	31.593	1.777	62.921	113.567	103664.577	93874.191
IP.7	261-01-23	15-01-58	150.000	19.791	1.300	39.356	26.295	103676.558	93761.258
IP.7	285-24-42	24-23-19	30.000	6.483	0.693	12.770	31.537	103672.455	93735.285
IP.9	276-02-28	9-22-14	80.000	6.556	0.268	13.084	117.453	103680.836	93704.882
EP2								103693.197	93588.081

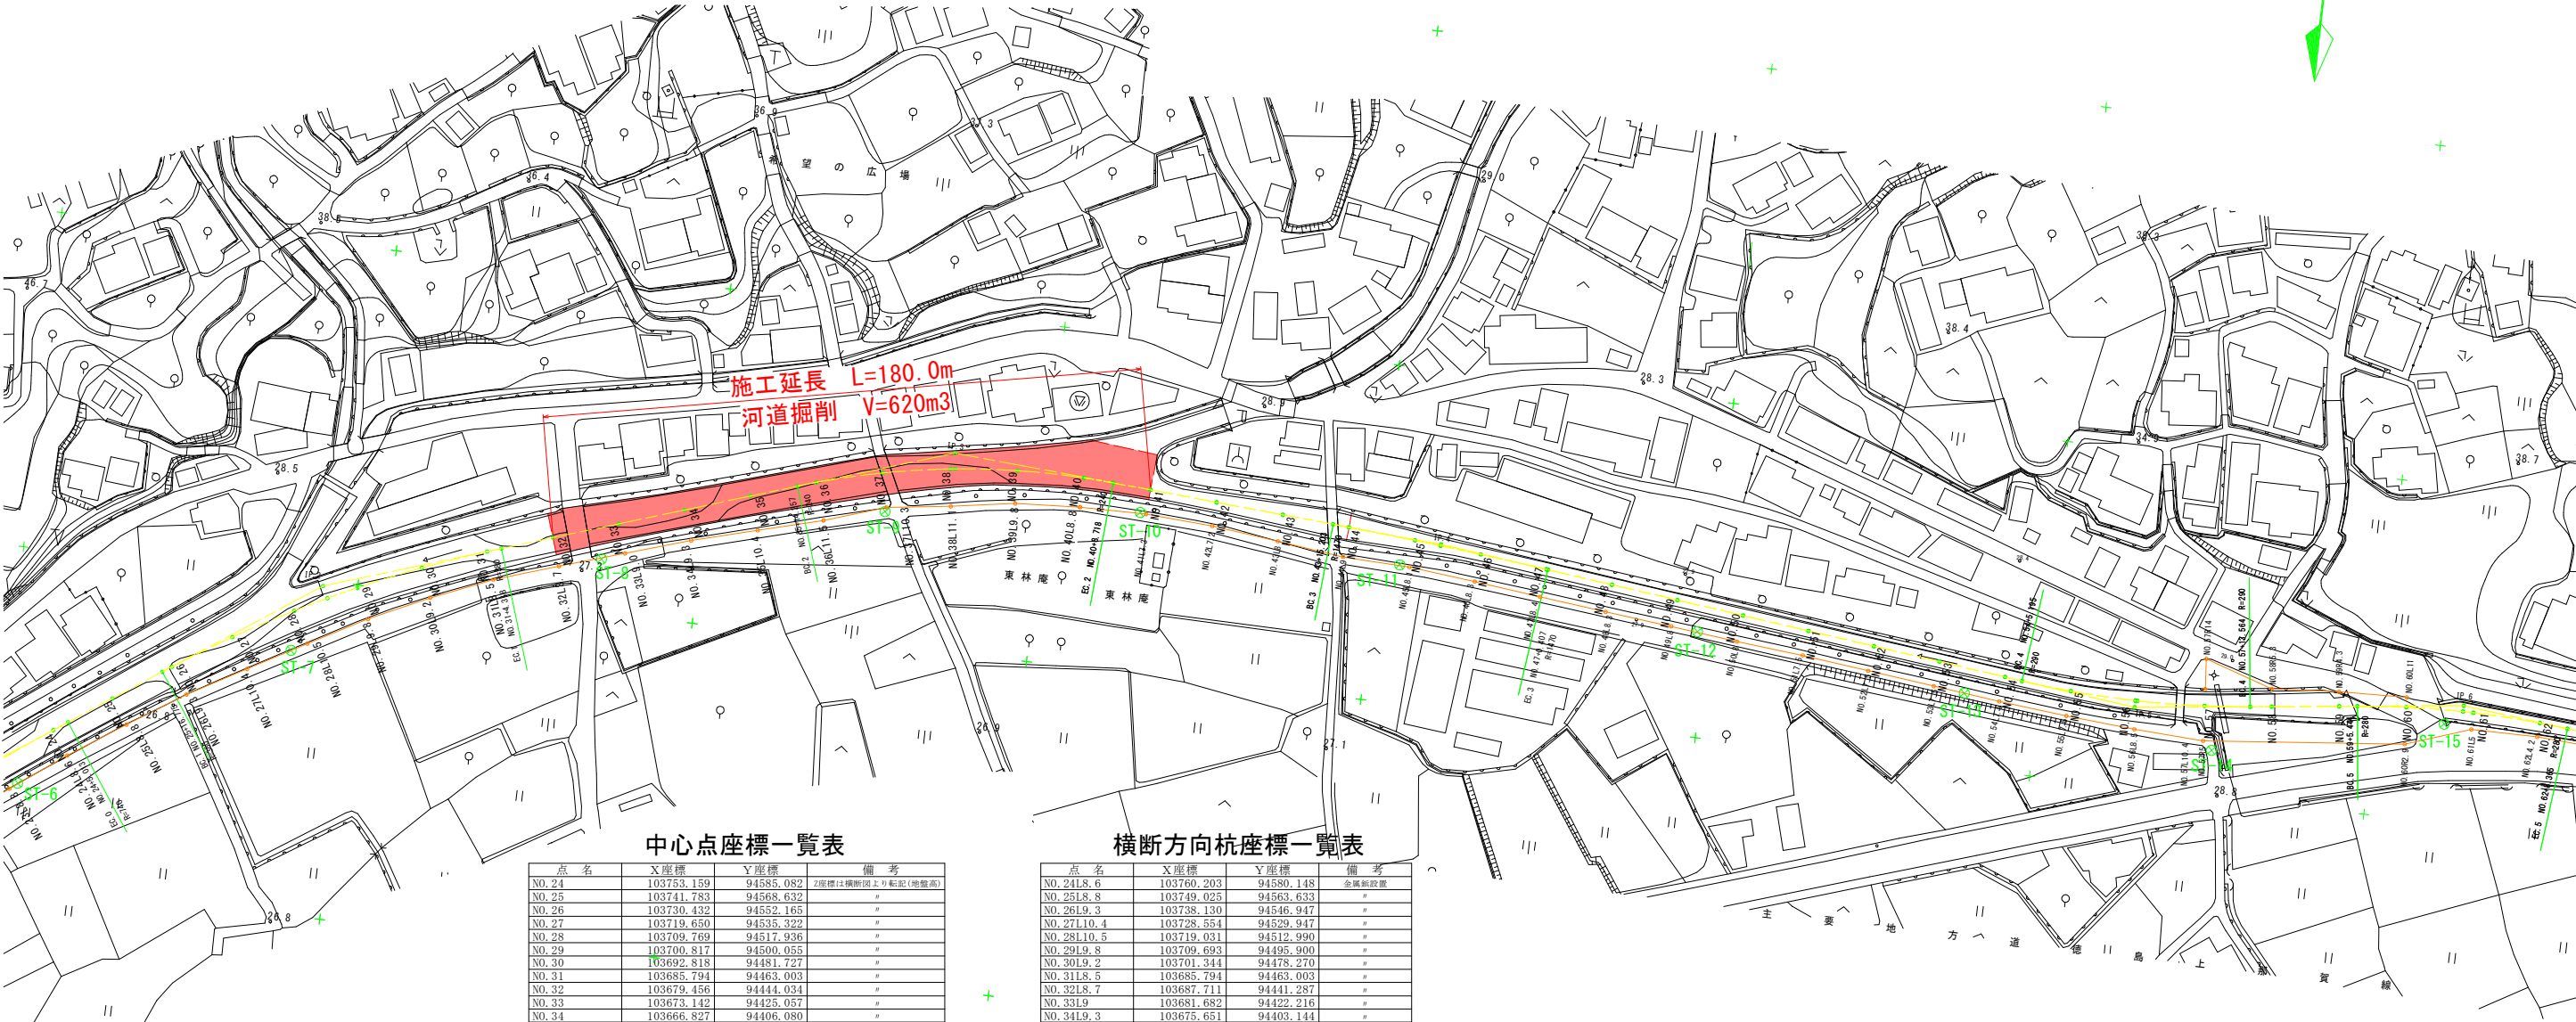

中心点座標一覧表

点 名	X座標	Y座標	備考
NO.24	103753.159	94585.082	Z座標は横断面図より転記(地盤高)
NO.25	103741.783	94568.632	"
NO.26	103730.432	94552.165	"
NO.27	103719.650	94535.322	"
NO.28	103709.769	94517.936	"
NO.29	103700.817	94500.055	"
NO.30	103692.818	94481.727	"
NO.31	103685.794	94463.003	"
NO.32	103679.456	94444.034	"
NO.33	103673.142	94425.057	"
NO.34	103666.827	94406.080	"
NO.35	103660.513	94387.103	"
NO.36	103654.264	94368.105	"
NO.37	103649.209	94348.760	"
NO.38	103645.781	94329.062	"
NO.39	103644.005	94309.147	"
NO.40	103643.893	94289.153	"
NO.41	103645.181	94269.195	"
NO.42	103646.627	94249.247	"
NO.43	103648.073	94229.299	"
NO.44	103649.527	94209.353	"
NO.45	103651.174	94189.421	"
NO.46	103653.092	94169.513	"
NO.47	103655.281	94149.833	"
NO.48	103657.611	94129.768	"
NO.49	103659.940	94109.904	"
NO.50	103662.270	94090.041	"
NO.51	103664.599	94070.177	"
NO.52	103666.928	94050.313	"
NO.53	103669.258	94030.449	"
NO.54	103671.587	94010.585	"
NO.55	103673.911	93990.684	"
NO.56	103674.164	93970.698	"
NO.57	103673.409	93950.716	"
NO.58	103671.350	93930.825	"
NO.59	103668.975	93910.966	"
NO.60	103666.977	93891.069	"
NO.61	103666.351	93871.084	"
NO.62	103667.152	93851.104	"

横断方向杭座標一覧表







点 名	X座標	Y座標	備考
NO.24L8.6	103760.203	94580.148	金属杭設置
NO.25L8.8	103749.025	94563.633	"
NO.26L9.3	103738.130	94546.947	"
NO.27L10.4	103728.554	94529.947	"
NO.28L10.5	103719.031	94512.990	"
NO.29L9.8	103709.693	94495.900	"
NO.30L9.2	103701.344	94478.270	"
NO.31L8.5	103685.794	94463.003	"
NO.32L8.7	103687.711	94441.287	"
NO.33L9	103681.682	94422.216	"
NO.34L9.3	103675.651	94403.144	"
NO.35L10.4	103670.381	94383.820	"
NO.36L11.5	103665.260	94364.736	"
NO.37L10.3	103659.274	94346.573	"
NO.38L11.1	103656.786	94327.616	"
NO.39L9.8	103653.794	94308.684	"
NO.40L8.8	103652.687	94289.470	"
NO.41L7.3	103652.462	94269.723	"
NO.42L7.2	103653.808	94249.768	"
NO.43L8	103656.052	94229.878	"
NO.44L9	103658.501	94210.033	"
NO.45L8.1	103659.242	94190.143	"
NO.46L8.4	103661.385	94170.365	"
NO.47L8.4	103663.624	94150.609	"
NO.48L8.3	103665.855	94130.735	"
NO.49L8	103667.886	94110.836	"
NO.50L8	103670.216	94090.973	"
NO.51L7.5	103672.048	94071.051	"
NO.52L7.5	103674.377	94051.187	"
NO.53L7.5	103676.707	94031.323	"
NO.54L7.5	103679.036	94011.459	"
NO.55L7.5	103681.025	93991.176	"
NO.56L8.5	103682.664	93970.670	"
NO.57L10.4	103683.782	93949.965	"
NO.57R15	103668.422	93951.077	"
NO.57R14	103659.446	93951.727	"
NO.58R5.3	103666.087	93931.454	"
NO.59R4.3	103664.705	93911.477	"
NO.60L11	103677.952	93890.332	"
NO.60R2.9	103664.084	93891.263	"
NO.61L5	103671.351	93871.106	"
NO.62L4.2	103671.340	93851.422	"

【当初設計図面】

工 事 名	R8徳土 生名谷川 勝・生名 河道掘削工事		
路線名等	生名谷川		
工事箇所	勝浦郡勝浦町大字生名字神ノ木地		
図 面 名	平面図		
縮 尺	1/1000	図面番号	1/3
会 社 名			
事業者名	徳島県徳島県土整備事務所		

横断図(1)

縮尺S=1/100

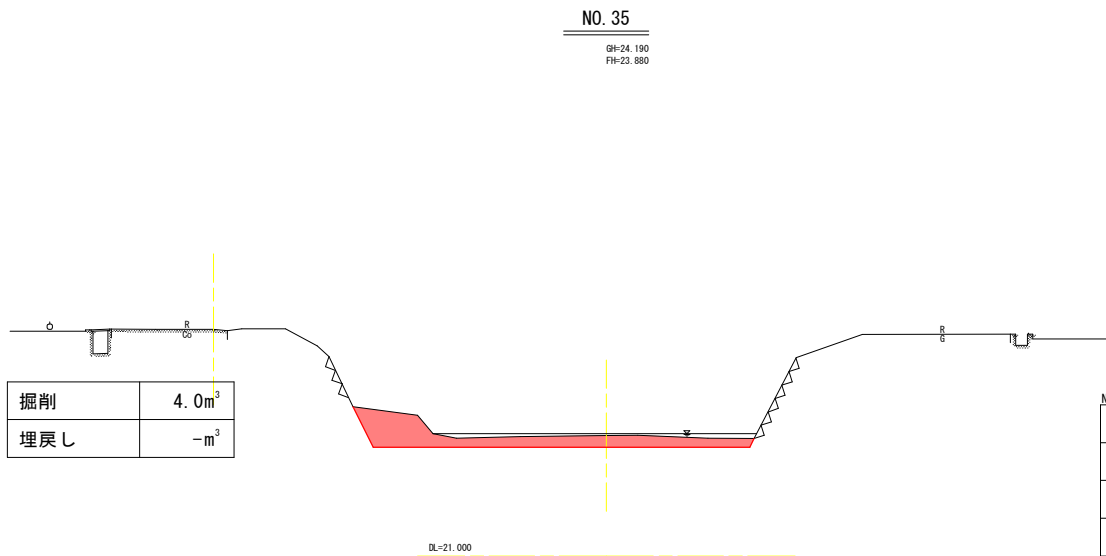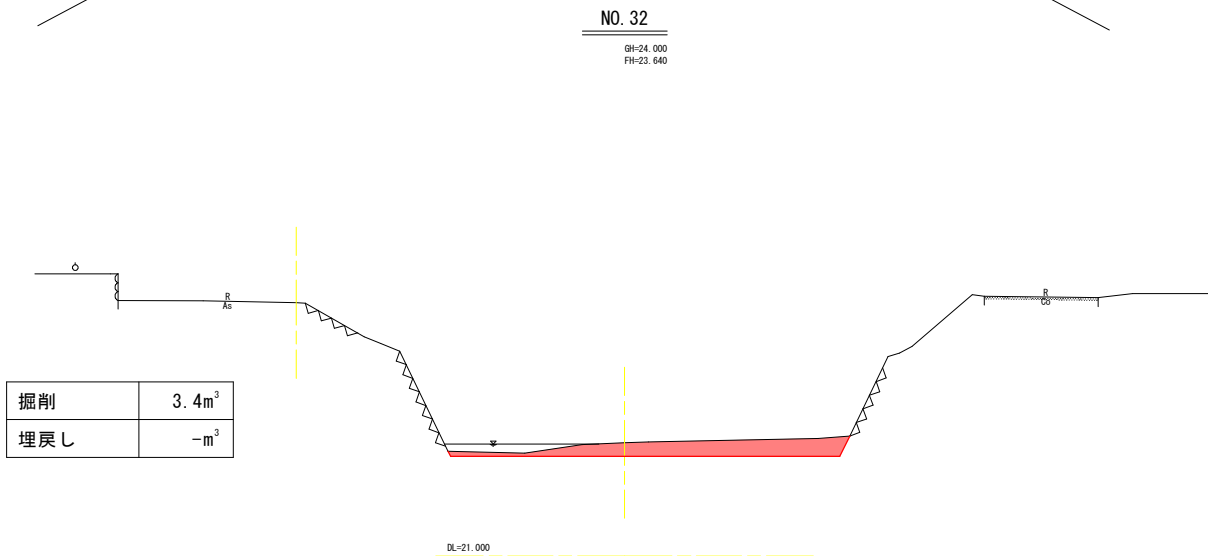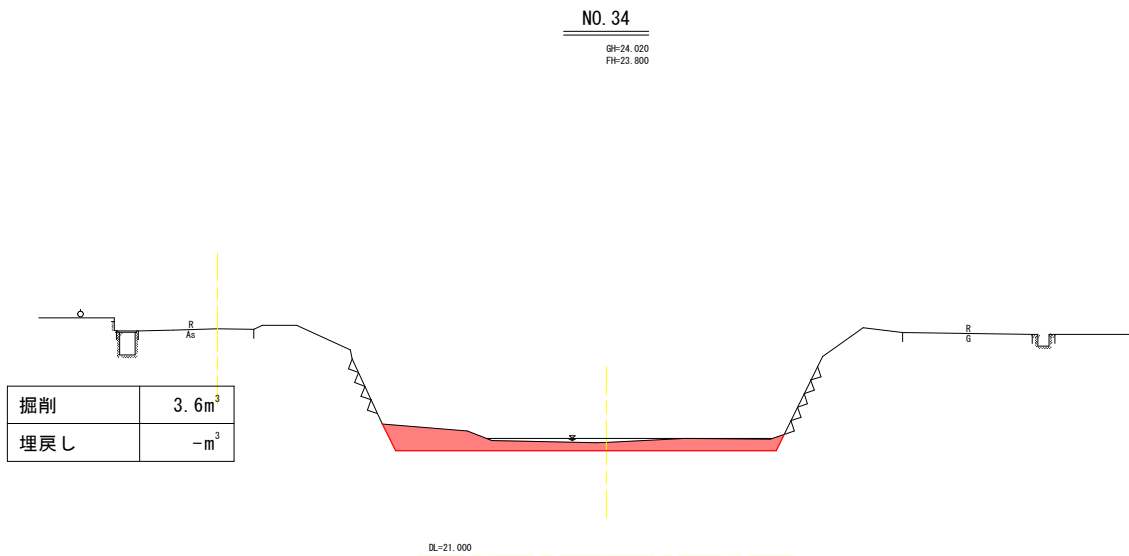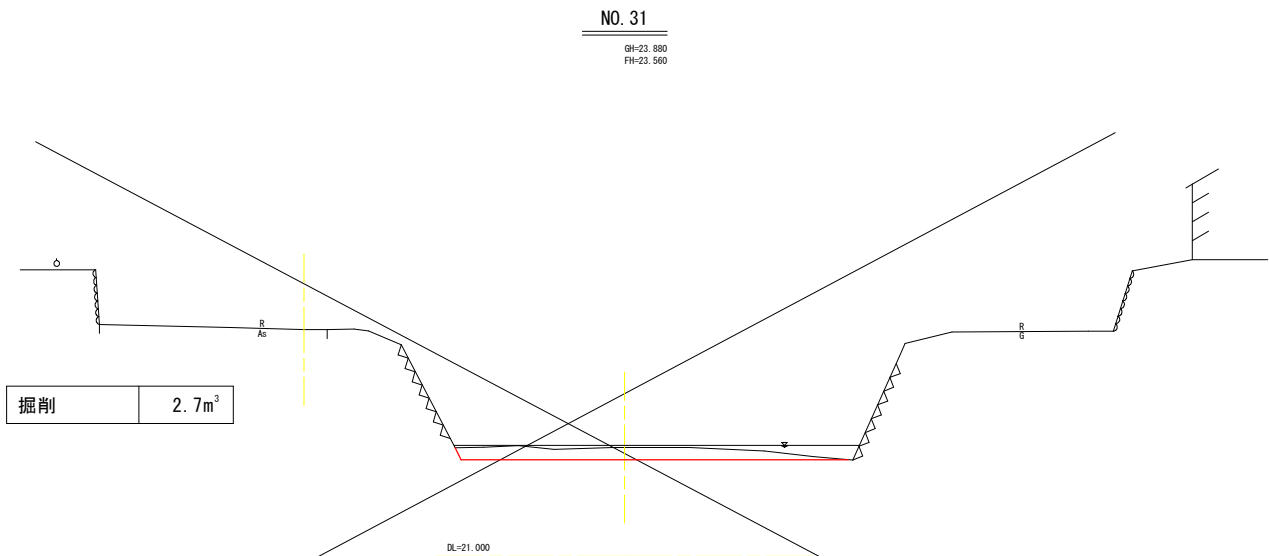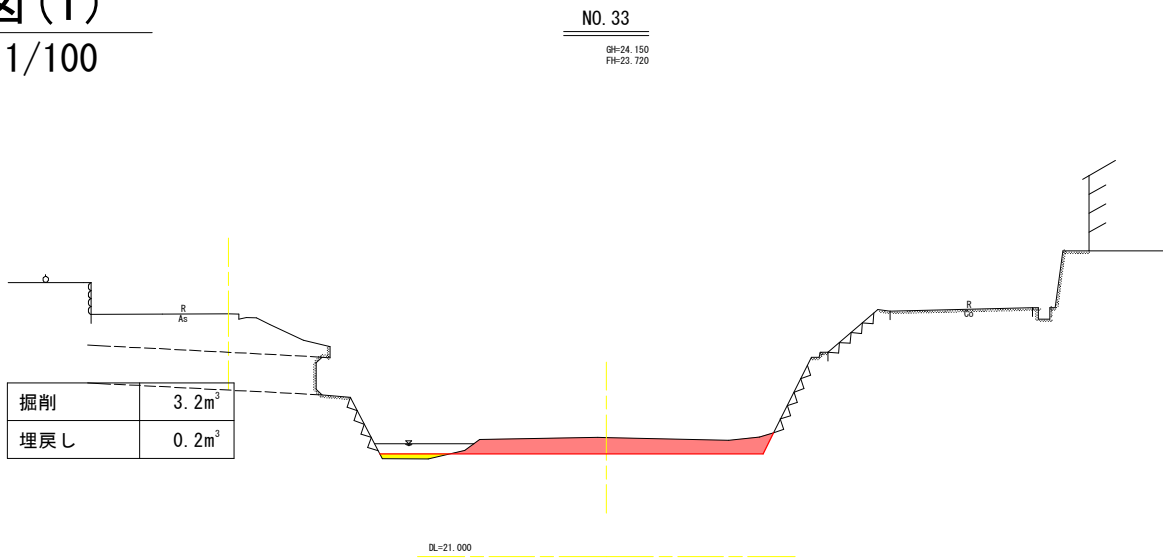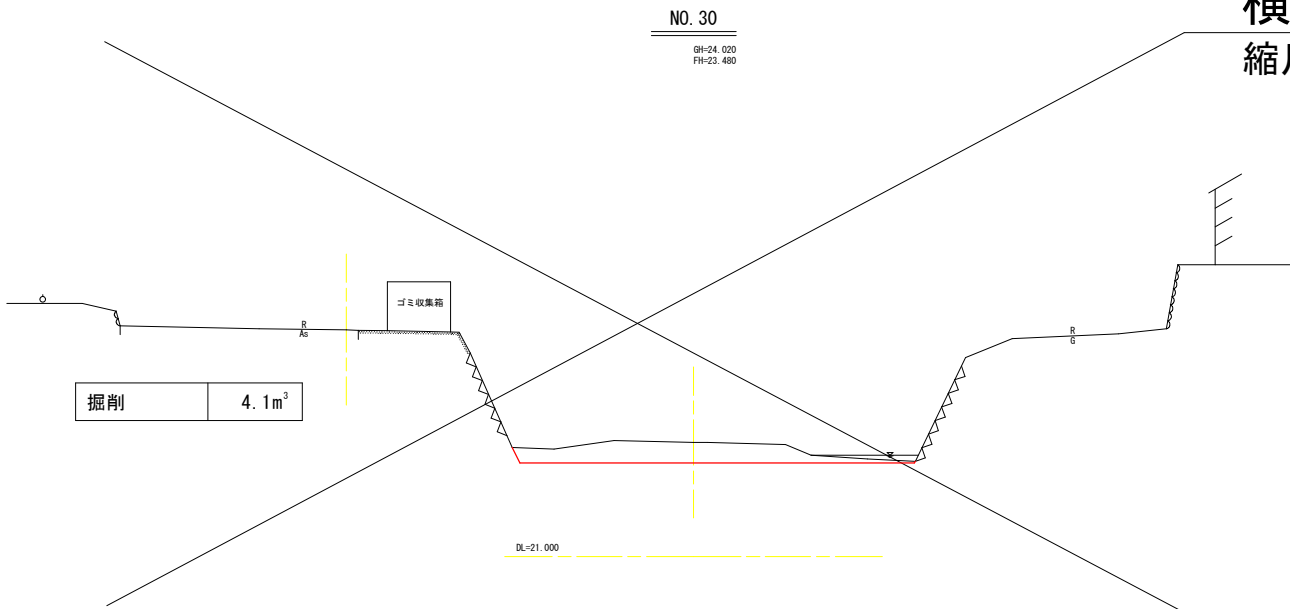

【当初設計図面】


NO. 30～NO. 35			
工 事 名	R 8 徳土 生名谷川 勝・生名 河道掘削工事		
路線名等	生名谷川		
工事箇所	勝浦郡勝浦町大字生名字神ノ木他		
図 面 名	横 断 図 (1)		
縮 尺	1/100	図面番号	2/3
会 社 名			
事業者名	徳島県徳島県土整備事務所		

横断図(2)

縮尺S=1/100


NO. 36

GH=24.220
FH=23.960

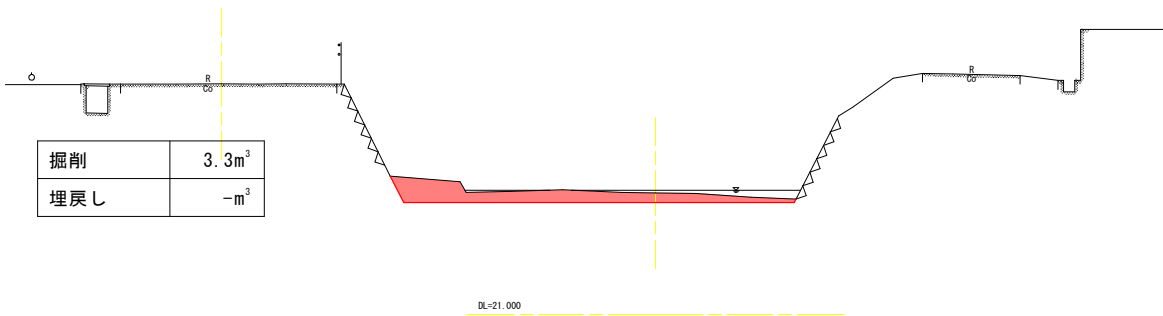


NO. 39

GH=24.800
FH=24.200

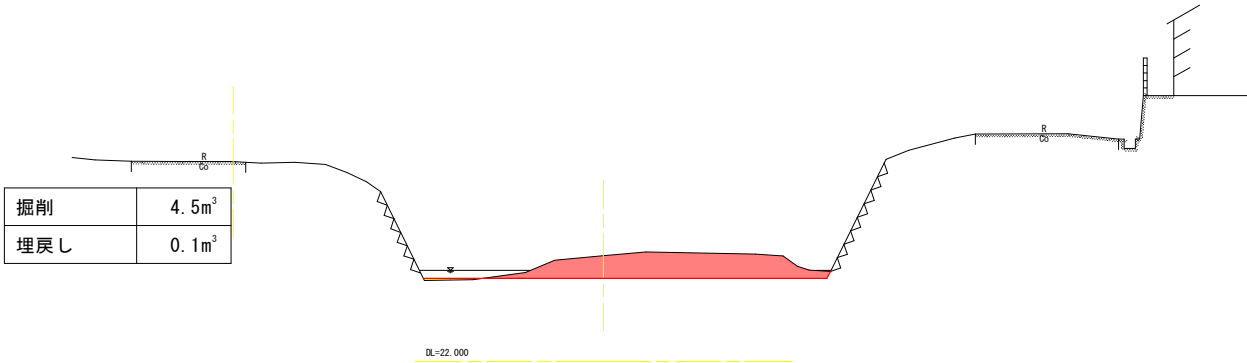


NO. 37

GH=24.210
FH=24.040

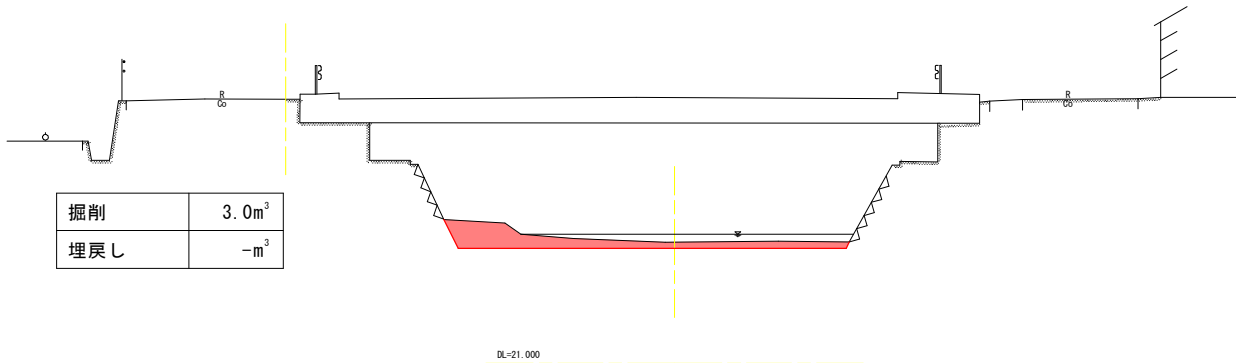


NO. 40

GH=24.590
FH=24.280

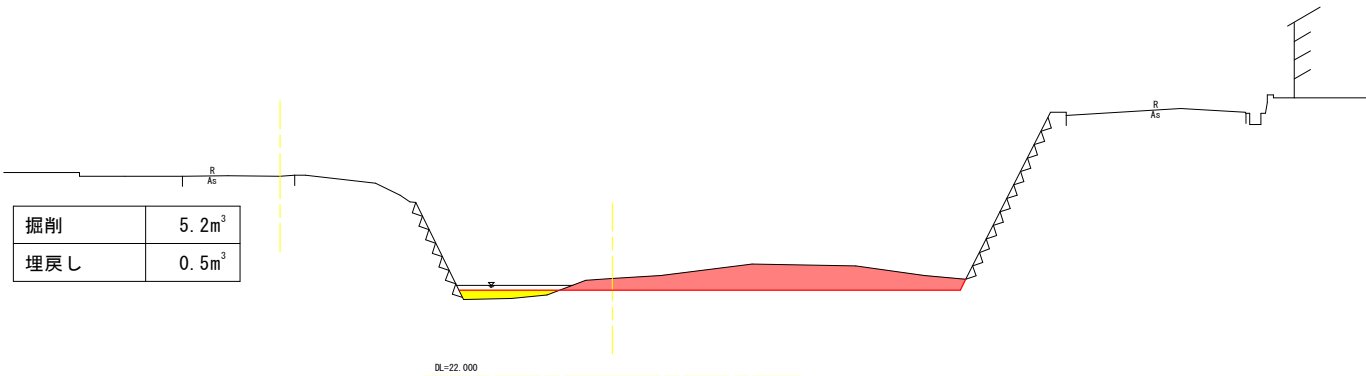


NO. 38

GH=24.280
FH=24.120

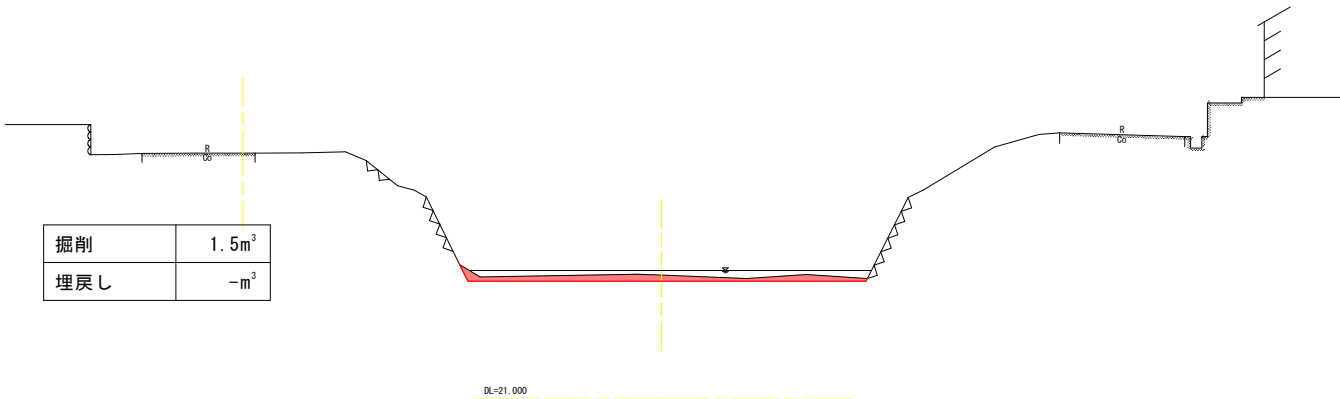

NO. 41

GH=24.690
FH=24.360

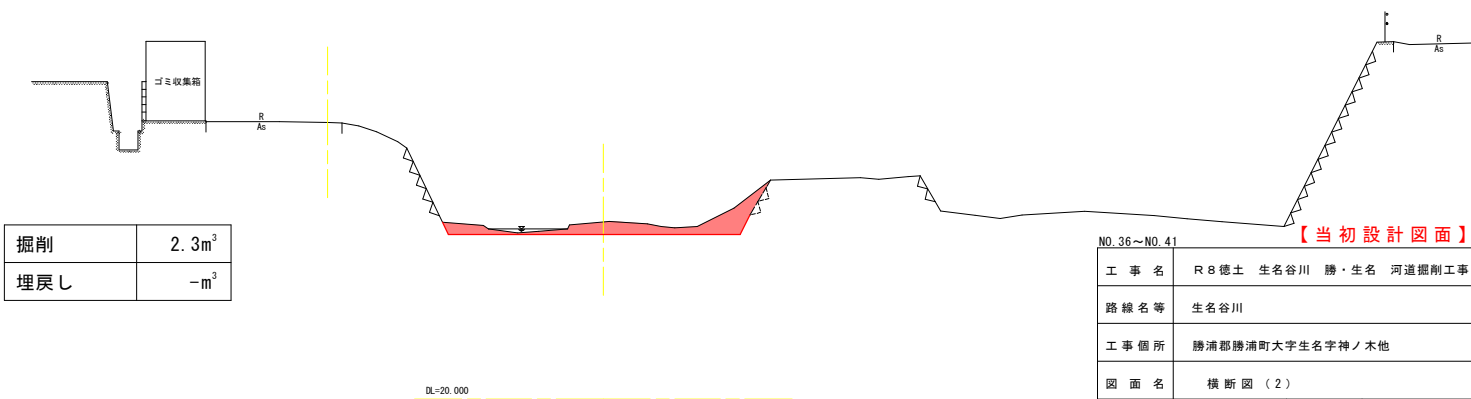

【当初設計図面】

NO. 36~NO. 41

工 事 名	R 8 徳土 生名谷川 勝・生名 河道掘削工事		
路線名等	生名谷川		
工事箇所	勝浦郡勝浦町大字生名字神ノ木他		
図 面 名	横断図(2)		
縮 尺	1/100	図面番号	3/3
会 社 名			
事業者名	徳島県徳島県土整備事務所		