


楠根②計画平面図

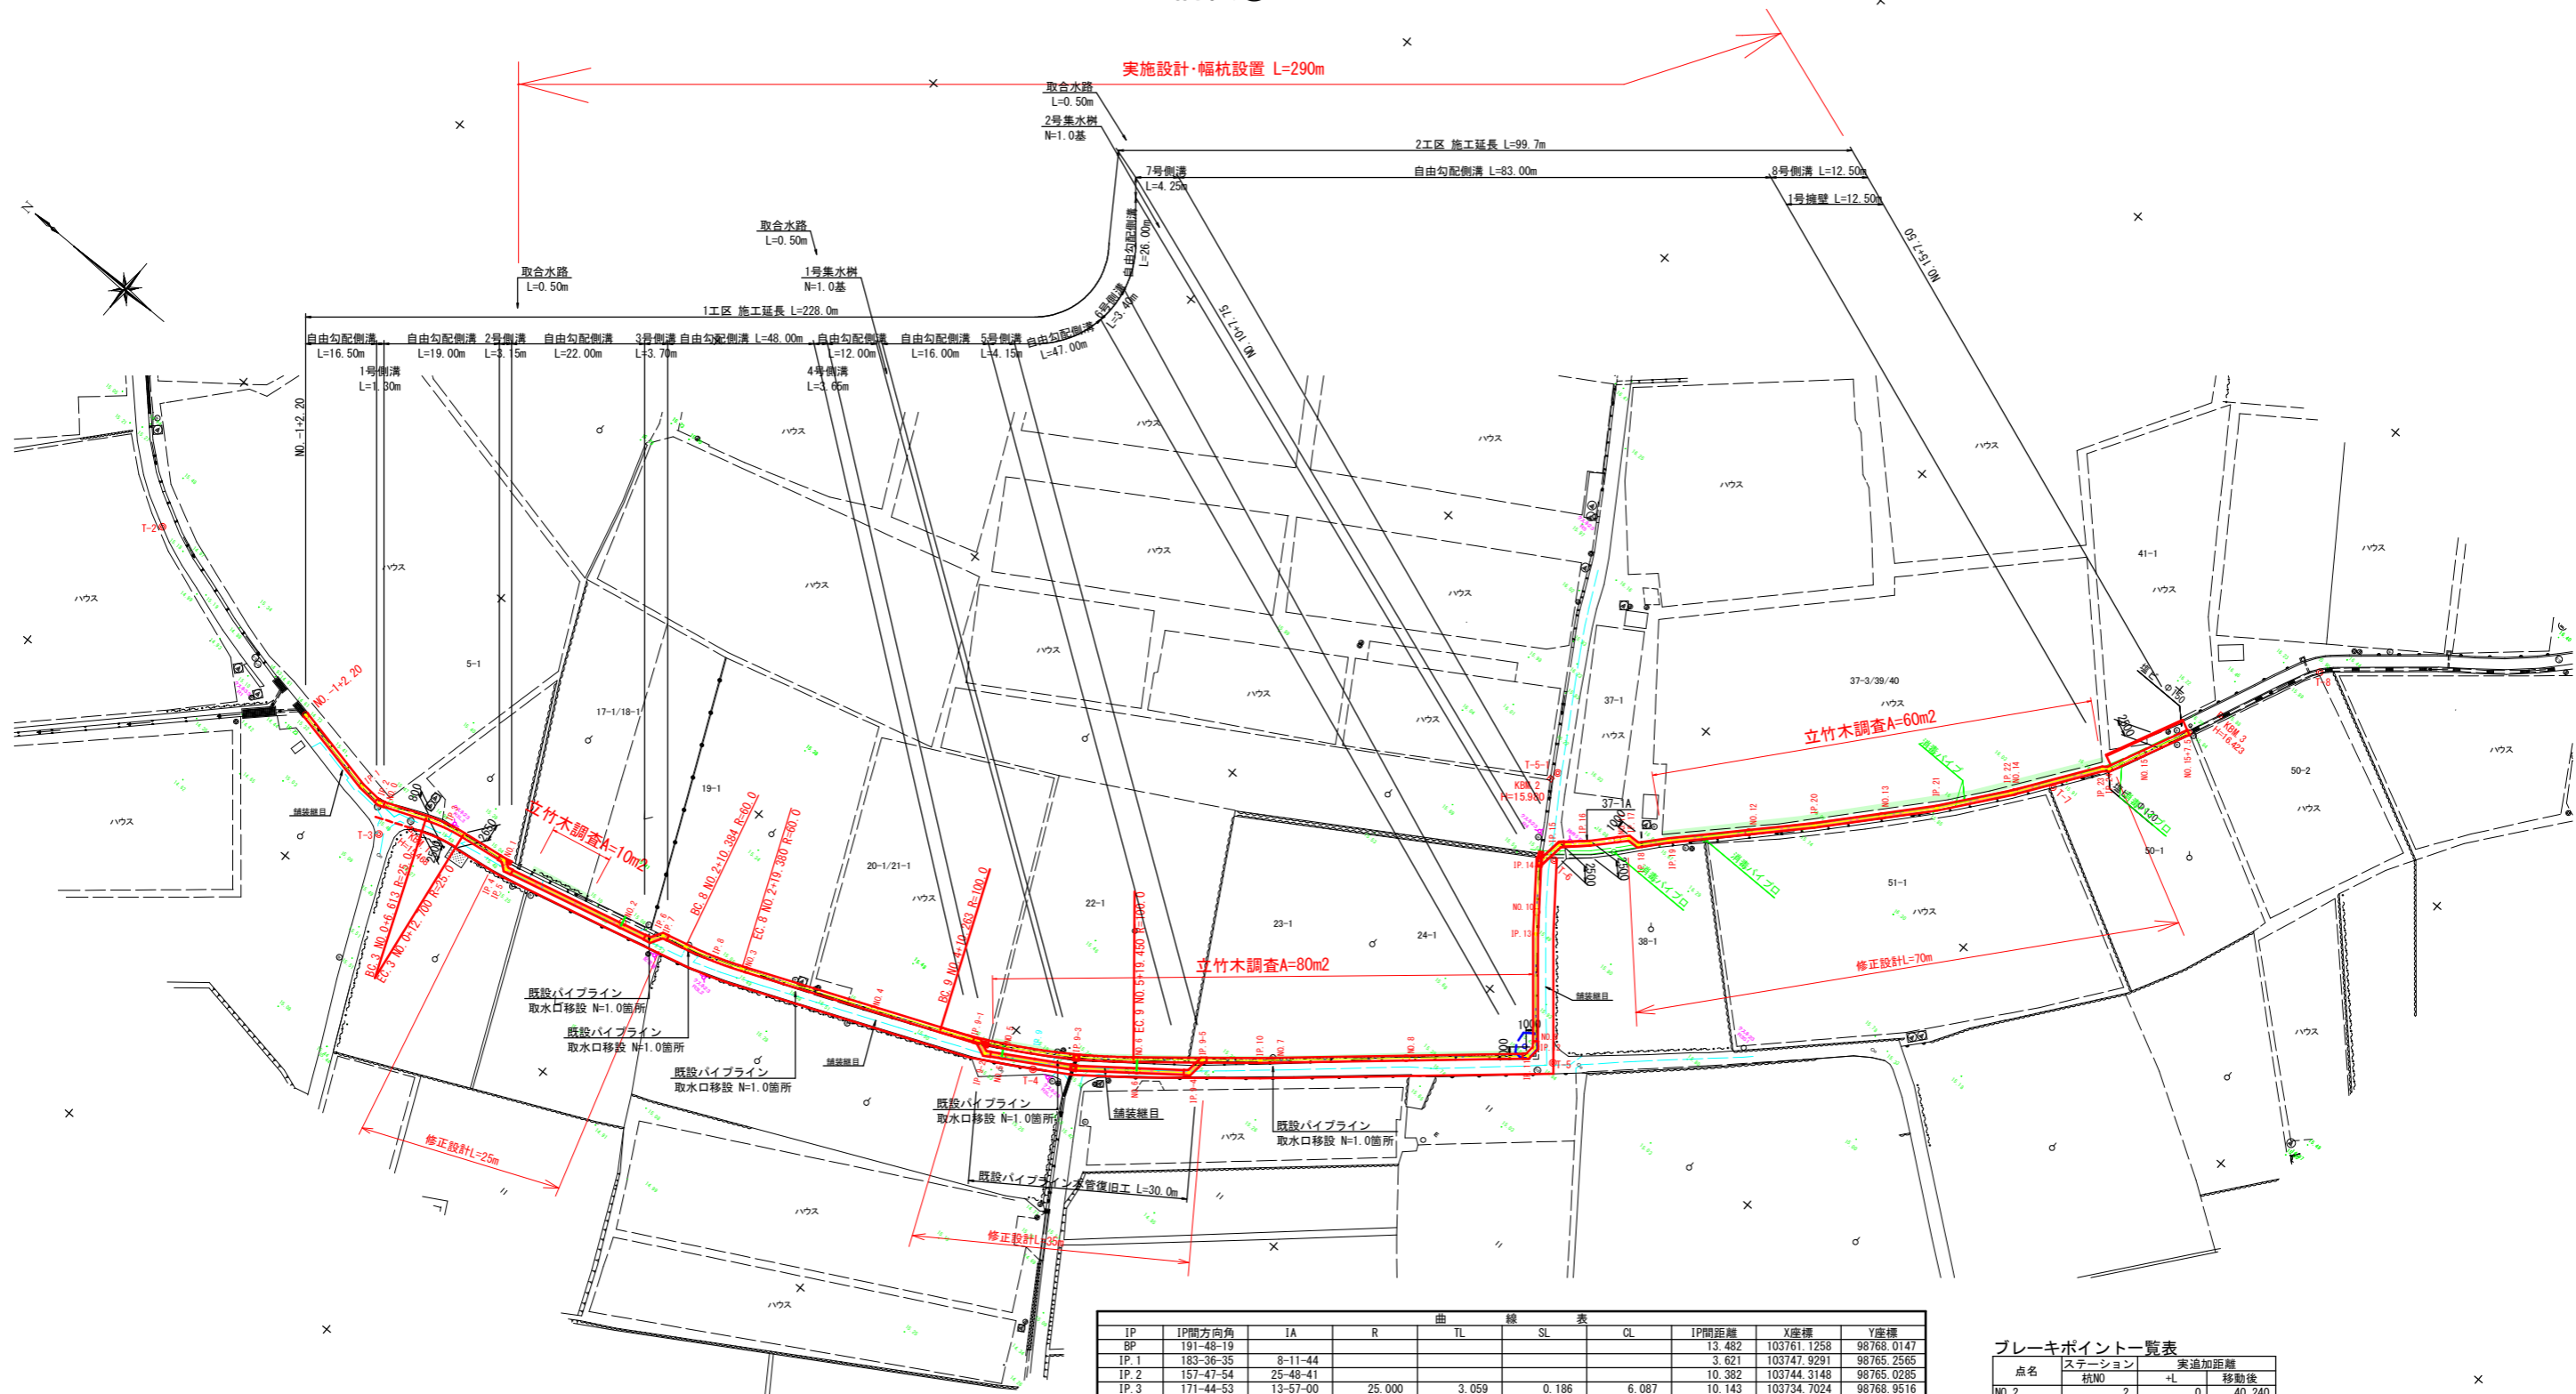

基準点座標リスト (世界測地系)

点名	X座標	Y座標	Z座標
NL12K/900 (那賀川左岸距離標)	103911.228	98949.320	22.085
NL13K/000 (那賀川左岸距離標)	103710.681	99048.906	22.363
NL13K/200 (那賀川左岸距離標)	103537.803	99125.300	22.429
T-1	103933.857	98903.367	0.000
T-2	103795.444	98775.762	15.211
T-3	103741.394	98761.430	15.441
T-4	103644.373	98797.153	15.541
T-5	103585.747	98847.603	15.874
T-5-1	103612.919	98881.102	16.181
T-6	103605.017	98870.840	16.130
T-7	103555.155	98926.824	16.322
T-8	103535.720	98965.443	16.440
T-9	103505.330	98993.147	16.502
KBM.1	103738.279	98765.078	15.468
KBM.2	103613.174	98879.794	15.980
KBM.3	103542.848	98951.064	16.423

IP	IP間方向角	IA	R	TL	線	SL	GL	IP間距離	X座標	Y座標
BP	191-48-19							13.482	103761.1258	98768.0147
IP.1	183-36-35	8-11-44						3.621	103747.9291	98765.2565
IP.2	157-47-54	25-48-41						10.382	103744.3148	98765.0285
IP.3	171-44-53	13-57-00	25.000	3.059	0.186	6.087	10.143	103734.7024	98768.9516	
IP.4	217-17-17	45-32-23					1.409	103724.6643	98770.4074	
IP.5	166-04-44	51-12-33					23.915	103723.5433	98769.5538	
IP.6	120-44-06	45-20-37					1.998	103700.3309	98775.3074	
IP.7	165-44-01	44-59-55					8.233	103699.3097	98777.0249	
IP.8	157-08-35	8-35-26	60.000	4.507	x 0.169	8.996	41.357	103691.3308	98779.0537	
IP.9-1	202-08-34	44-59-59					1.979	103653.2212	98795.1181	
IP.9-2	149-10-05	52-58-28					13.921	103651.3877	98794.3720	
IP.9-3	142-18-39	6-51-26					16.672	103639.4339	98801.5069	
IP.9-4	95-25-13	46-53-26					2.685	103626.2408	98811.6997	
IP.9-5	140-25-12	44-59-59					8.662	103625.8872	98814.3724	
IP.10	139-05-18	1-19-55					39.730	103619.3110	98819.8915	
IP.11	94-34-11	44-31-06					1.721	103589.2860	98845.9108	
IP.12	50-03-05	44-31-06					16.981	103589.1489	98847.6261	
IP.13	52-37-31	2-34-26					10.368	103600.0521	98860.6437	
IP.14	96-26-08	43-48-37					4.316	103606.3456	98868.8828	
IP.15	137-59-14	41-33-06					4.532	103605.8618	98873.1719	
IP.16	132-33-40	5-25-34					5.828	103602.4946	98876.2051	
IP.17	177-33-46	45-00-06					1.665	103598.5528	98880.4976	
IP.18	131-50-18	45-43-28					4.667	103596.8894	98880.5684	
IP.19	134-04-11	2-13-53					21.734	103593.7766	98884.0452	
IP.20	131-59-18	2-04-53					18.372	103578.6596	98899.6613	
IP.21	128-24-14	3-35-04					11.301	103566.3691	98913.3169	
IP.22	125-11-15	3-12-59					14.059	103559.3491	98922.1721	
IP.23	142-53-53	17-42-59					1.008	103551.2473	98933.6631	
IP.24	115-18-57	27-34-56					12.970	103550.4437	98934.2709	
EP								103544.8977	98945.9552	

ブレーキポイント一覧表

点名	ステーション	実追加距離	移動後
NO.2	2	0	40.240
NO.3	3	0	60.448
NR.5	5	0	101.250
NO.6	6	0	121.443
NO.7	7	0	142.287
NO.11	11	0	222.317

(業務数量)
 実施設計L=290m
 幅杭設置L=290m
 立竹木調査A=150m2

工事名	R2阿耕 中山間 那賀川西部		
路線名等	楠根2排水路実施設計業務		
工事箇所	阿南市 楠根町		
図面名	平面図		
縮尺	S=1:500	図面番号	1 / 1
会社名			
事業者名	徳島県南部総合県民局(阿南)		