



平面図

S=1/500

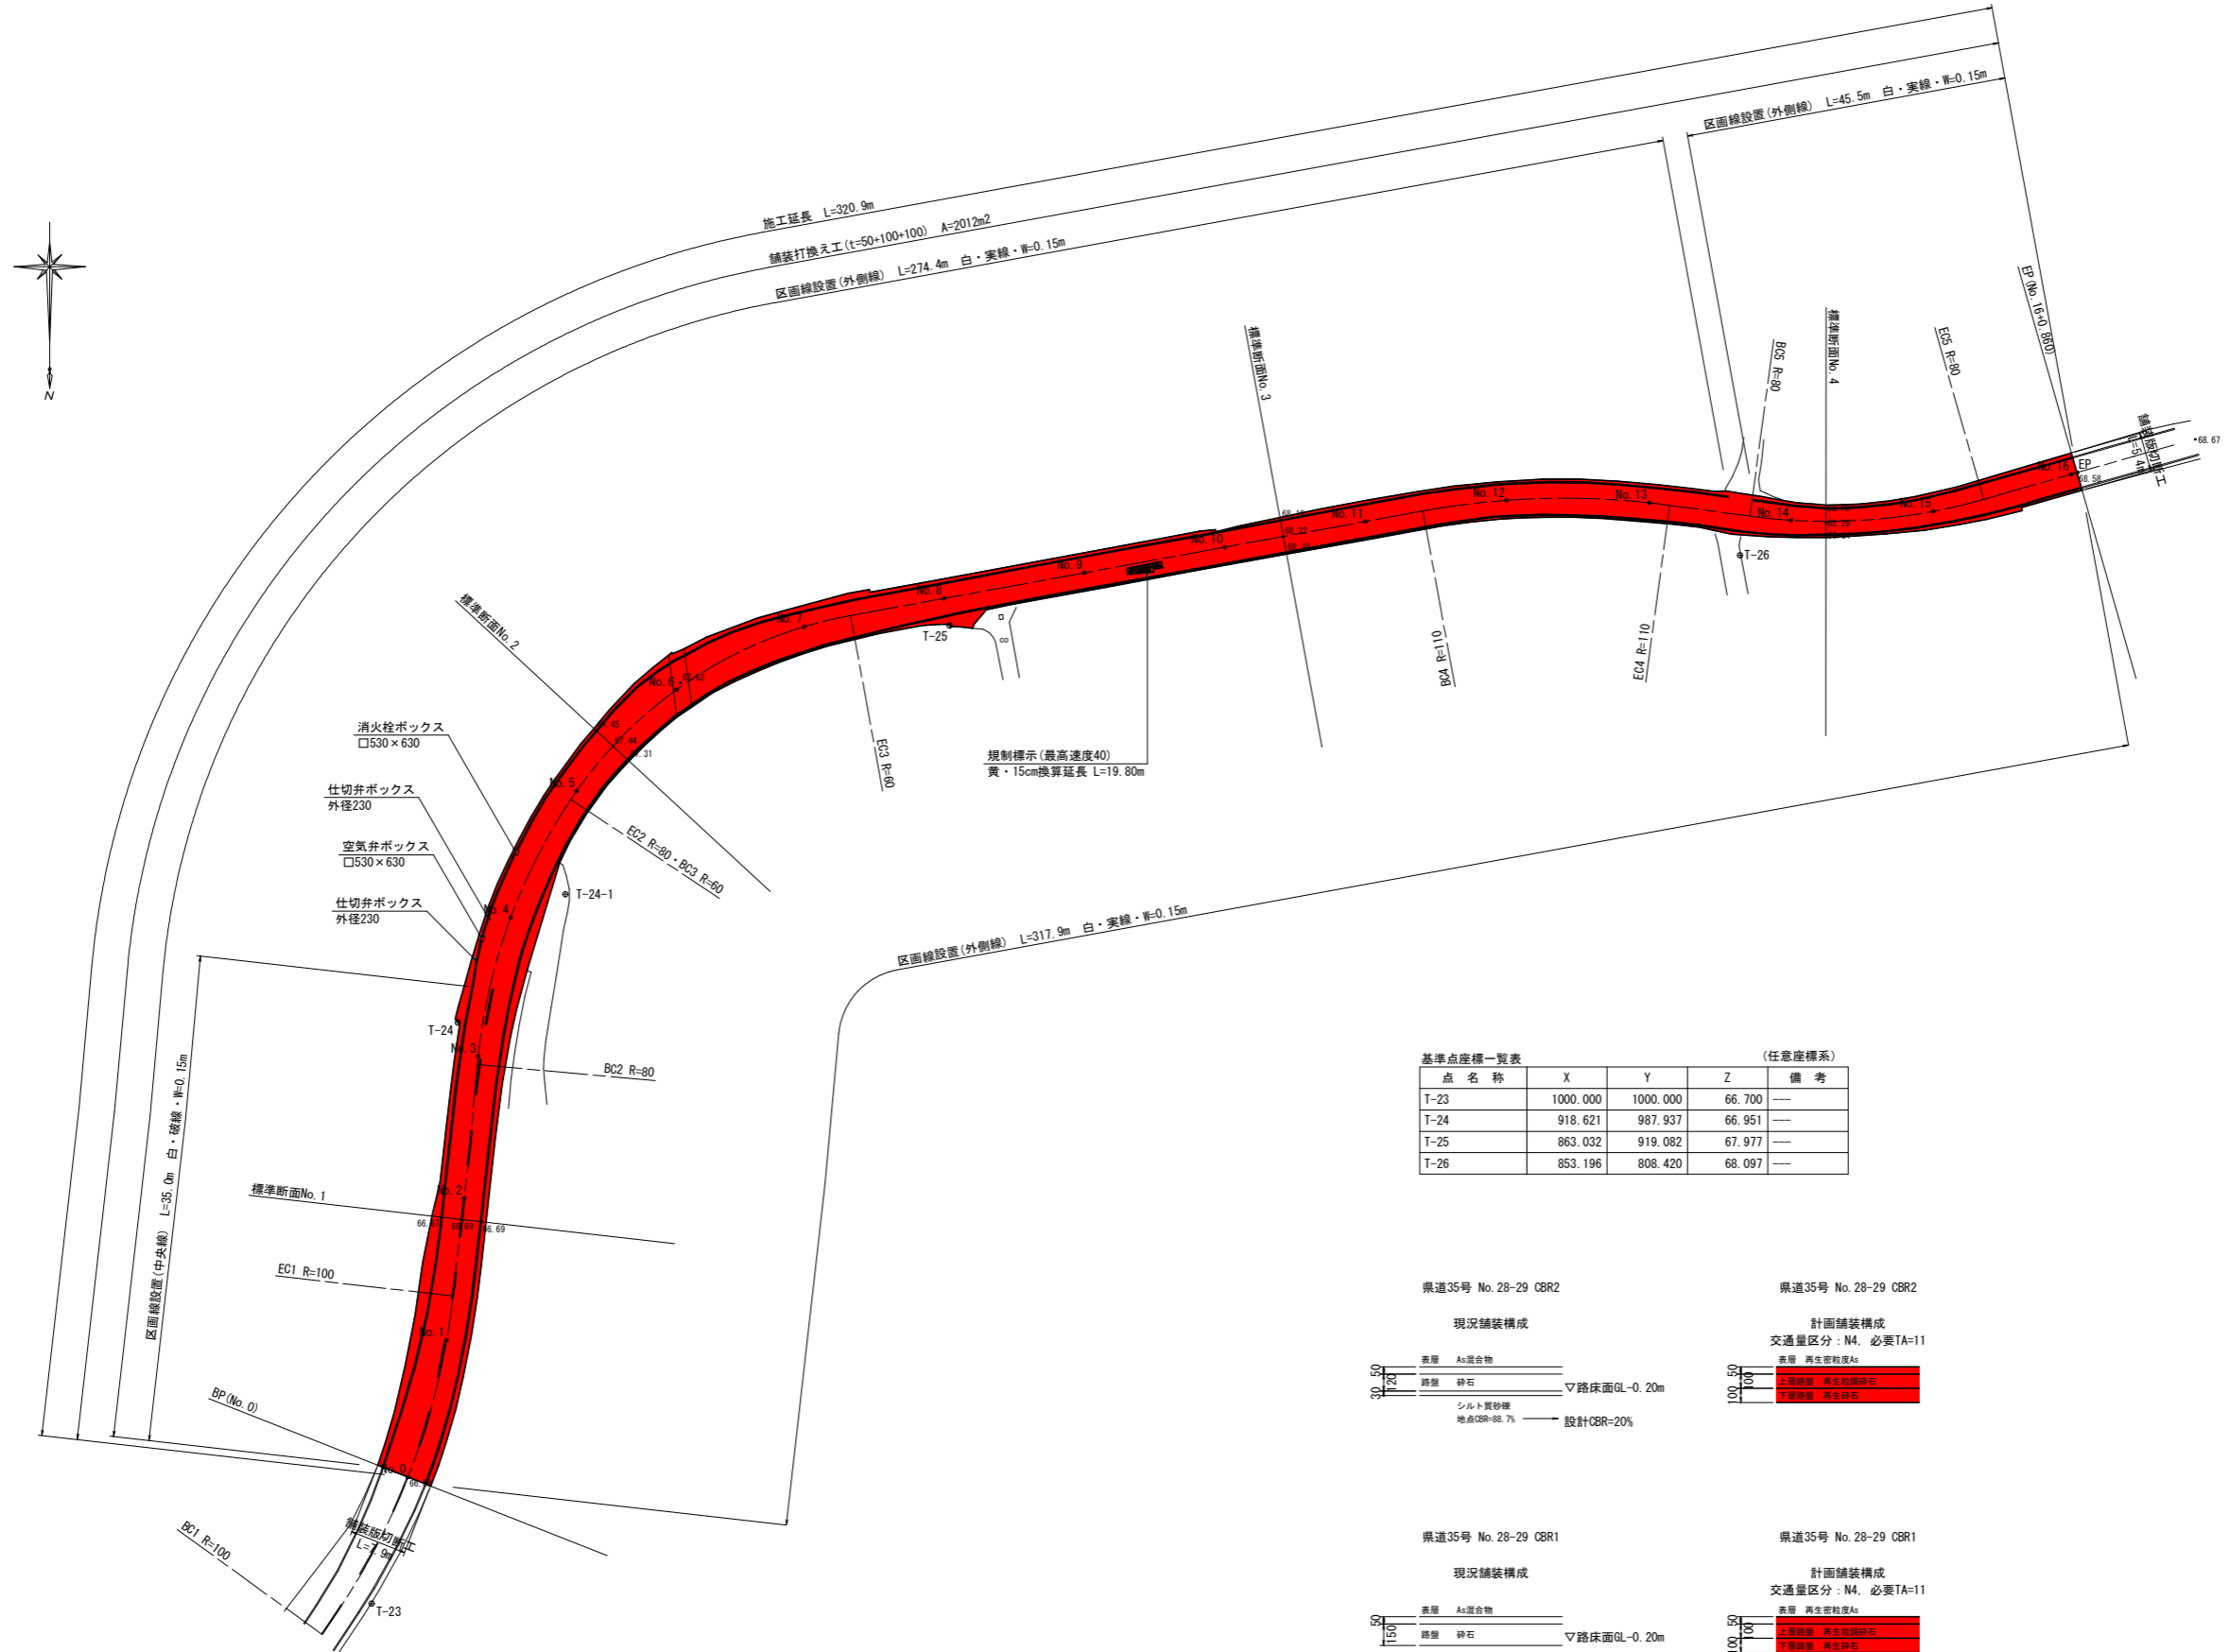

基準点座標一覧表 (任意座標系)





点名称	X	Y	Z	備考
T-23	1000.000	1000.000	66.700	—
T-24	918.621	987.937	66.951	—
T-25	863.032	919.082	67.977	—
T-26	853.196	808.420	68.097	—

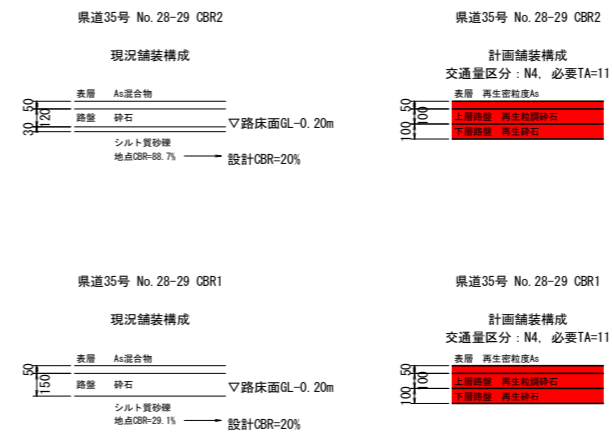

実施設計図面

工事名	R2阿土 阿南相生線 阿南・新野 舗装修繕工事(4)		
路線名等	阿南相生線		
工事箇所	阿南市新野町谷口(第4分割)		
図面名	平面図		
縮尺	1/500	図面番号	1 / 4
会社名			
事業者名	徳島県南部総合県民局県土整備部<阿南>		

標準断面図
S=1/100

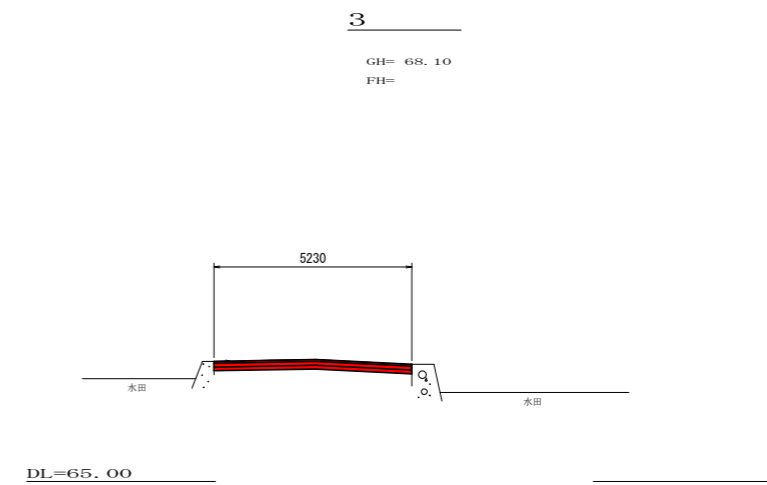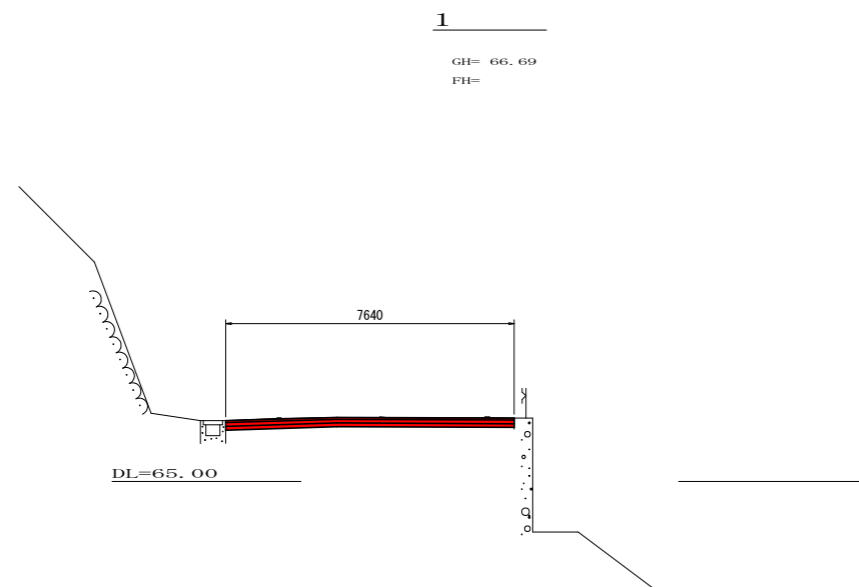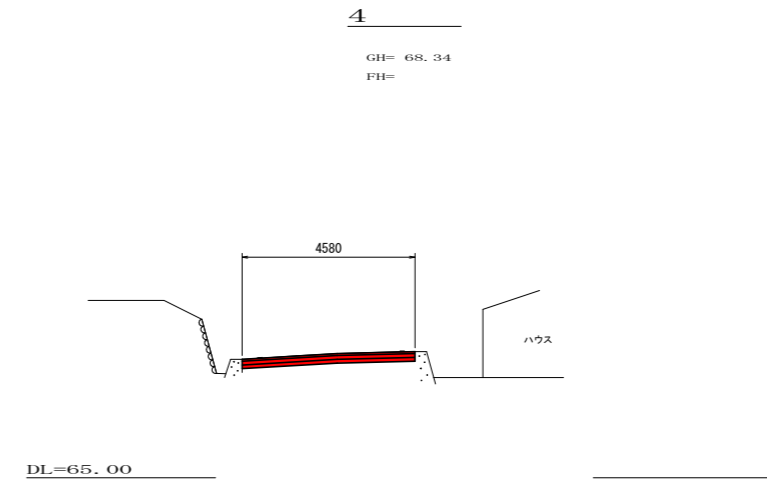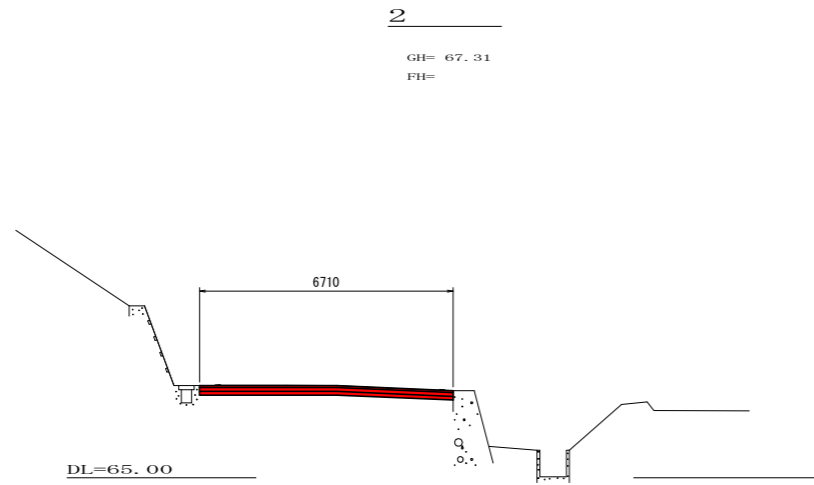


実施設計図面

工事名	R2阿土 阿南相生線 阿南・新野 舗装修繕工事(4)		
路線名等	阿南相生線		
工事箇所	阿南市新野町谷口(第4分割)		
図面名	標準断面図		
縮尺	1/100	図面番号	2 / 4
会社名			
事業者名	徳島県南部総合県民局県土整備部<阿南>		

舗装展開図

S=1/250

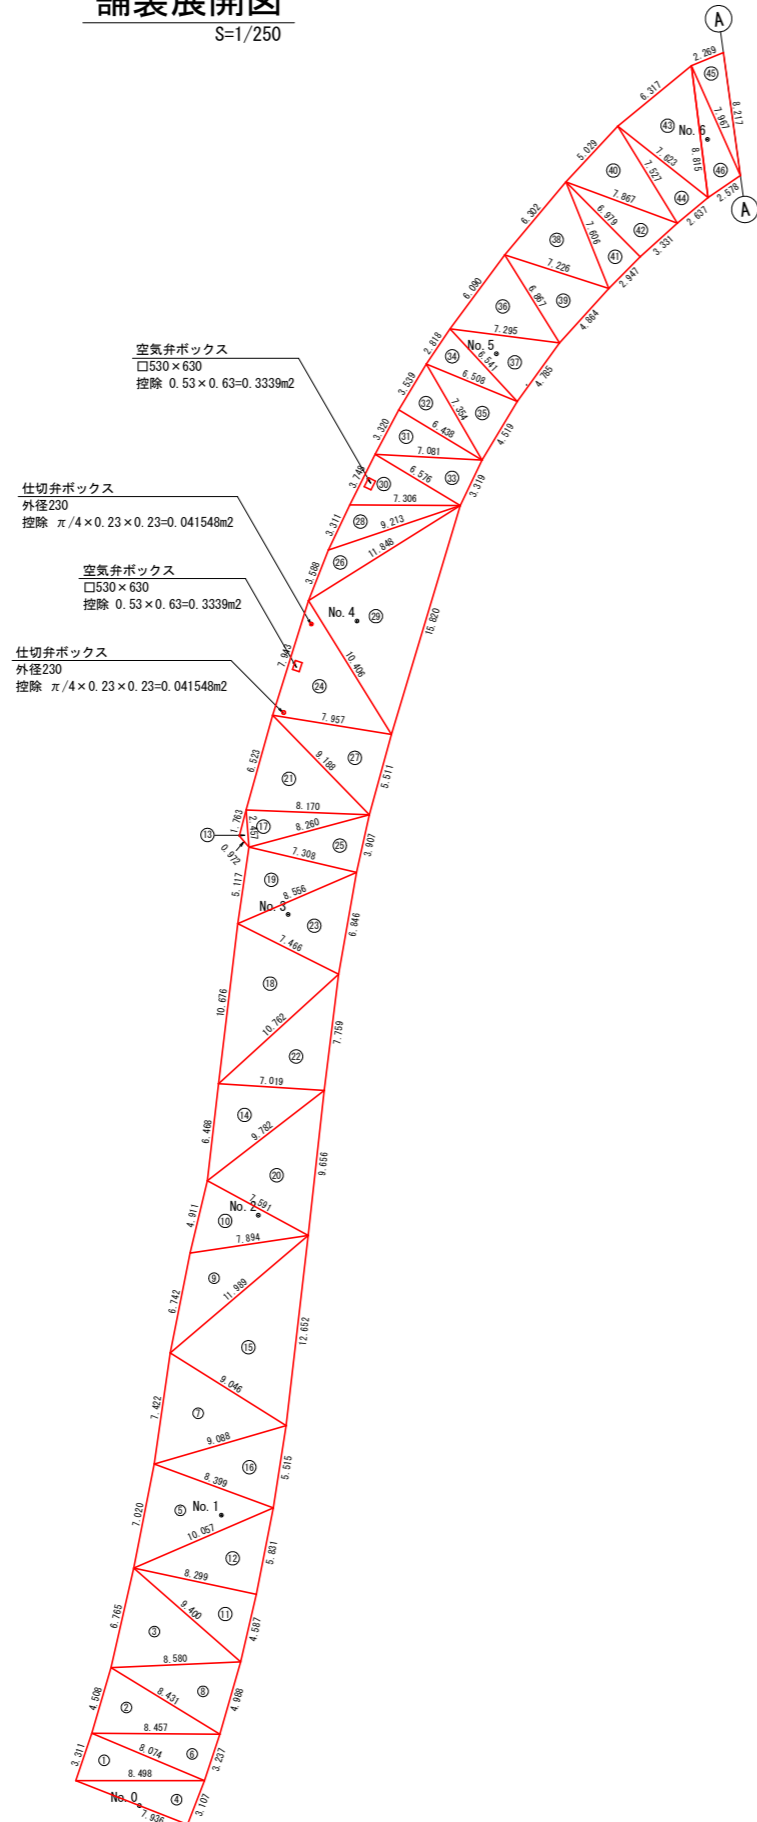

記号	a	b	c	s	面積 m2
1	8.498	8.074	3.311	9.942	13.335166
2	8.431	4.508	8.457	10.698	18.341857
3	9.400	6.765	8.580	12.373	27.972442
4	7.936	3.107	8.498	9.771	12.333014
5	8.399	7.020	10.057	12.738	29.108239
6	3.237	8.457	8.074	9.884	13.026582
7	9.046	7.422	9.088	12.778	30.699813
8	4.988	8.580	8.431	11.000	20.276620
9	7.894	6.742	11.989	13.313	25.052857
10	7.591	4.911	7.894	10.198	17.995914
11	4.587	8.299	9.400	11.143	19.029791
12	5.831	10.057	8.299	12.094	24.197895
13	1.763	0.972	2.457	2.596	0.698675
14	7.019	6.468	9.782	11.635	22.676344
15	12.652	11.989	9.046	16.844	51.703446
16	5.515	9.088	8.399	11.501	22.700515
17	8.170	2.457	8.260	9.444	9.976631
18	7.466	10.676	10.762	14.452	37.506578
19	7.308	5.117	8.556	10.491	18.634429
20	9.656	9.782	7.591	13.515	33.961115
21	9.188	6.523	8.170	11.941	25.916194
22	7.759	10.762	7.019	12.770	27.183864
23	6.846	8.556	7.466	11.434	24.476089
24	10.406	7.943	7.957	13.153	31.274845
25	3.907	8.260	7.308	9.738	14.280610
26	9.213	3.588	11.848	12.325	12.643101
27	5.511	7.957	9.188	11.328	21.802807
28	7.306	3.311	9.213	9.915	10.951043
29	15.820	11.848	10.406	19.037	61.643826
30	6.576	3.748	7.306	8.815	12.284522
31	6.438	3.320	7.081	8.420	10.675378
32	7.354	3.539	6.438	8.666	11.396343
33	3.319	7.081	6.576	8.488	10.864180
34	6.541	2.818	6.508	7.934	8.979387
35	4.519	6.508	7.354	9.191	14.547813
36	6.867	6.090	7.295	10.126	19.418097
37	4.785	7.295	6.541	9.311	15.340538
38	7.606	6.302	7.226	10.567	21.115084
39	4.864	7.226	6.867	9.479	16.044800
40	7.527	5.029	7.867	10.212	18.255325
41	2.947	6.979	7.606	8.766	10.282914
42	3.331	7.867	6.979	9.089	11.616377
43	8.815	6.317	7.623	11.378	23.541298
44	2.637	7.623	7.527	8.894	9.833060
面積 (1) m2					893.595418

<ボックス部>


記号	a	b	c	s	面積 m2
45	7.967	8.217	2.269	9.227	9.038959
46	8.815	2.578	7.967	9.680	10.092872
面積 (2) m2					19.131831

実施設計図面

工事名	R2阿土 阿南相生線 阿南・新野 舗装修繕工事 (4)		
路線名等	阿南相生線		
工事箇所	阿南市新野町谷口 (第4分割)		
図面名	舗装展開図(1)		
縮尺	1/250	図面番号	3 / 4
会社名			
事業者名	徳島県南部総合県民局県土整備部<阿南>		

舗装展開図

S=1/250

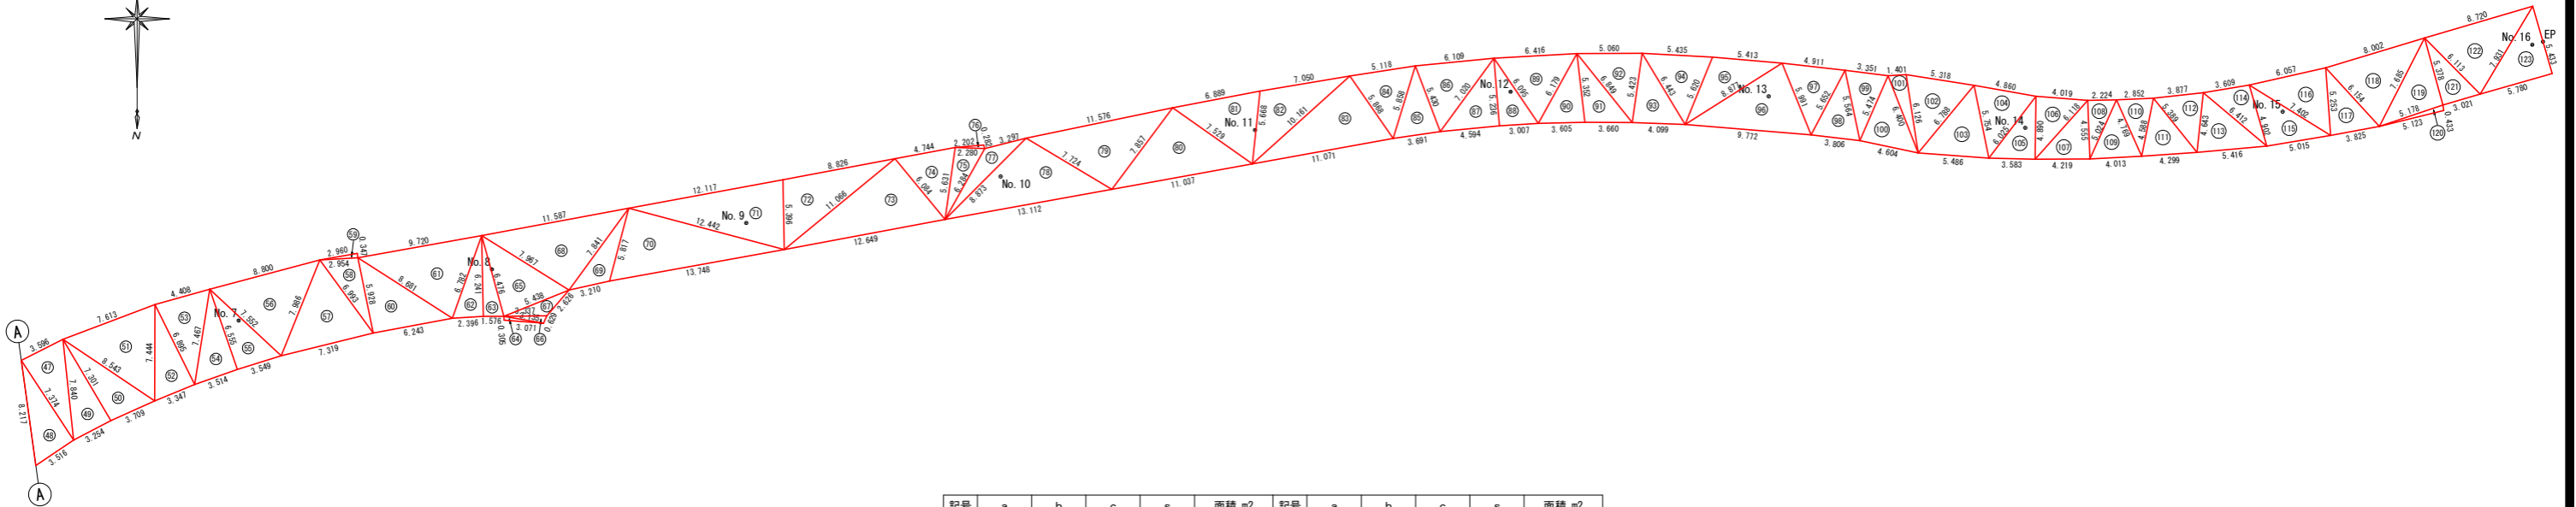

記号	a	b	c	s	面積 m2	記号	a	b	c	s	面積 m2
47	7.374	7.840	3.596	9.405	13.177779	86	7.020	6.109	5.430	9.280	16.001353
48	8.217	3.516	7.374	9.554	12.966809	87	4.594	5.236	7.020	8.425	12.025592
49	3.254	7.301	7.840	9.198	11.867785	88	3.007	6.095	5.236	7.169	7.870429
50	3.709	8.543	7.301	9.777	13.463516	89	6.179	6.416	6.095	9.345	16.782107
51	7.444	7.613	8.543	11.800	26.475569	90	3.605	5.352	6.179	7.568	9.608124
52	3.347	6.895	7.444	8.843	11.508706	91	3.660	6.849	5.352	7.931	9.722279
53	7.467	4.408	6.895	9.385	14.935678	92	5.423	5.060	6.849	8.666	13.569790
54	3.514	6.555	7.467	8.768	11.516610	93	4.099	6.443	5.423	7.983	11.056127
55	3.549	7.552	6.555	8.828	11.626046	94	5.620	5.435	6.443	8.749	14.463983
56	7.986	8.800	7.552	12.169	28.138557	95	8.877	5.413	5.620	9.955	14.536108
57	7.319	6.993	7.986	11.149	23.692163	96	9.772	5.991	8.877	12.320	26.154181
58	5.928	2.954	6.993	7.938	8.668790	97	5.652	4.911	5.991	8.277	12.929934
59	0.347	2.960	2.954	3.131	0.513642	98	3.806	5.564	5.652	7.511	10.036116
60	6.243	8.681	5.928	10.426	18.501640	99	5.474	3.351	5.564	7.195	8.810986
61	6.782	9.720	8.681	12.592	28.666294	100	4.604	6.400	5.474	8.239	12.340362
62	2.396	6.241	6.782	7.710	7.473480	101	6.126	1.401	6.400	6.964	4.279031
63	1.576	6.476	6.241	7.147	4.919872	102	6.788	5.318	6.126	9.116	15.524110
64	0.305	3.071	3.135	3.256	0.463773	103	5.486	5.754	6.788	9.014	15.191283
65	5.438	7.967	6.476	9.941	17.498112	104	6.025	4.860	5.754	8.320	13.020252
66	3.135	0.629	3.337	3.551	0.961101	105	3.583	4.890	6.025	7.249	8.759715
67	3.337	2.626	5.438	5.701	3.301412	106	6.118	4.019	4.890	7.514	9.808076
68	7.841	11.587	7.967	13.698	31.154839	107	4.219	4.555	6.118	7.446	9.604706
69	3.210	5.817	7.841	8.434	8.268897	108	5.024	2.224	4.555	5.902	5.066832
70	13.748	12.442	5.817	16.004	36.195446	109	4.013	4.769	5.024	6.903	8.943931
71	5.396	12.117	12.442	14.978	32.269226	110	4.588	2.852	4.769	6.105	6.344259
72	11.066	8.826	5.396	12.644	23.497562	111	4.299	5.389	4.588	7.138	9.506835
73	12.649	6.084	11.066	14.900	33.669970	112	4.643	3.877	5.389	6.955	8.803851
74	5.631	4.744	6.084	8.230	12.649740	113	5.416	6.412	4.643	8.236	12.337403
75	6.284	2.280	5.631	7.098	6.390409	114	4.902	3.609	6.412	7.462	8.791070
76	0.282	2.202	2.280	2.382	0.303052	115	5.015	7.402	4.902	8.660	12.215927
77	8.873	3.297	6.284	9.227	7.550129	116	5.253	6.057	7.402	9.356	15.730745
78	13.112	7.724	8.873	14.855	33.234063	117	3.825	6.154	5.253	7.616	9.987250
79	7.857	11.576	7.724	13.579	30.186429	118	7.685	8.002	6.154	10.921	22.175585
80	11.037	7.529	7.857	13.212	29.572121	119	5.178	5.378	7.685	9.121	13.903423
81	5.668	6.889	7.529	10.043	18.665268	120	5.123	0.433	5.378	5.367	1.105074
82	10.161	7.050	5.668	11.440	19.255008	121	3.021	6.113	5.378	7.256	8.121687
83	11.071	5.868	10.161	13.550	29.572010	122	7.931	8.720	6.113	11.382	23.471989
84	5.858	5.118	5.868	8.422	13.498860	123	5.780	5.433	7.931	9.572	15.701369
85	3.691	5.430	5.858	7.490	9.780684						

面積(3) m2 1100.352921
 控除面積計 m2 -0.750896
 舗装面積(表層工)合計 (1)+(2)+(3)-控除 2012.33 m2
 舗装面積(路盤工)合計 (1)+(3)-控除 1993.20 m2

実施設計図面

工事名	R2阿土 阿南相生線 阿南・新野 舗装修繕工事(4)		
路線名等	阿南相生線		
工事箇所	阿南市新野町谷口(第4分割)		
図面名	舗装展開図(2)		
縮尺	1/250	図面番号	4 / 4
会社名			
事業者名	徳島県南部総合県民局県土整備部<阿南>		