
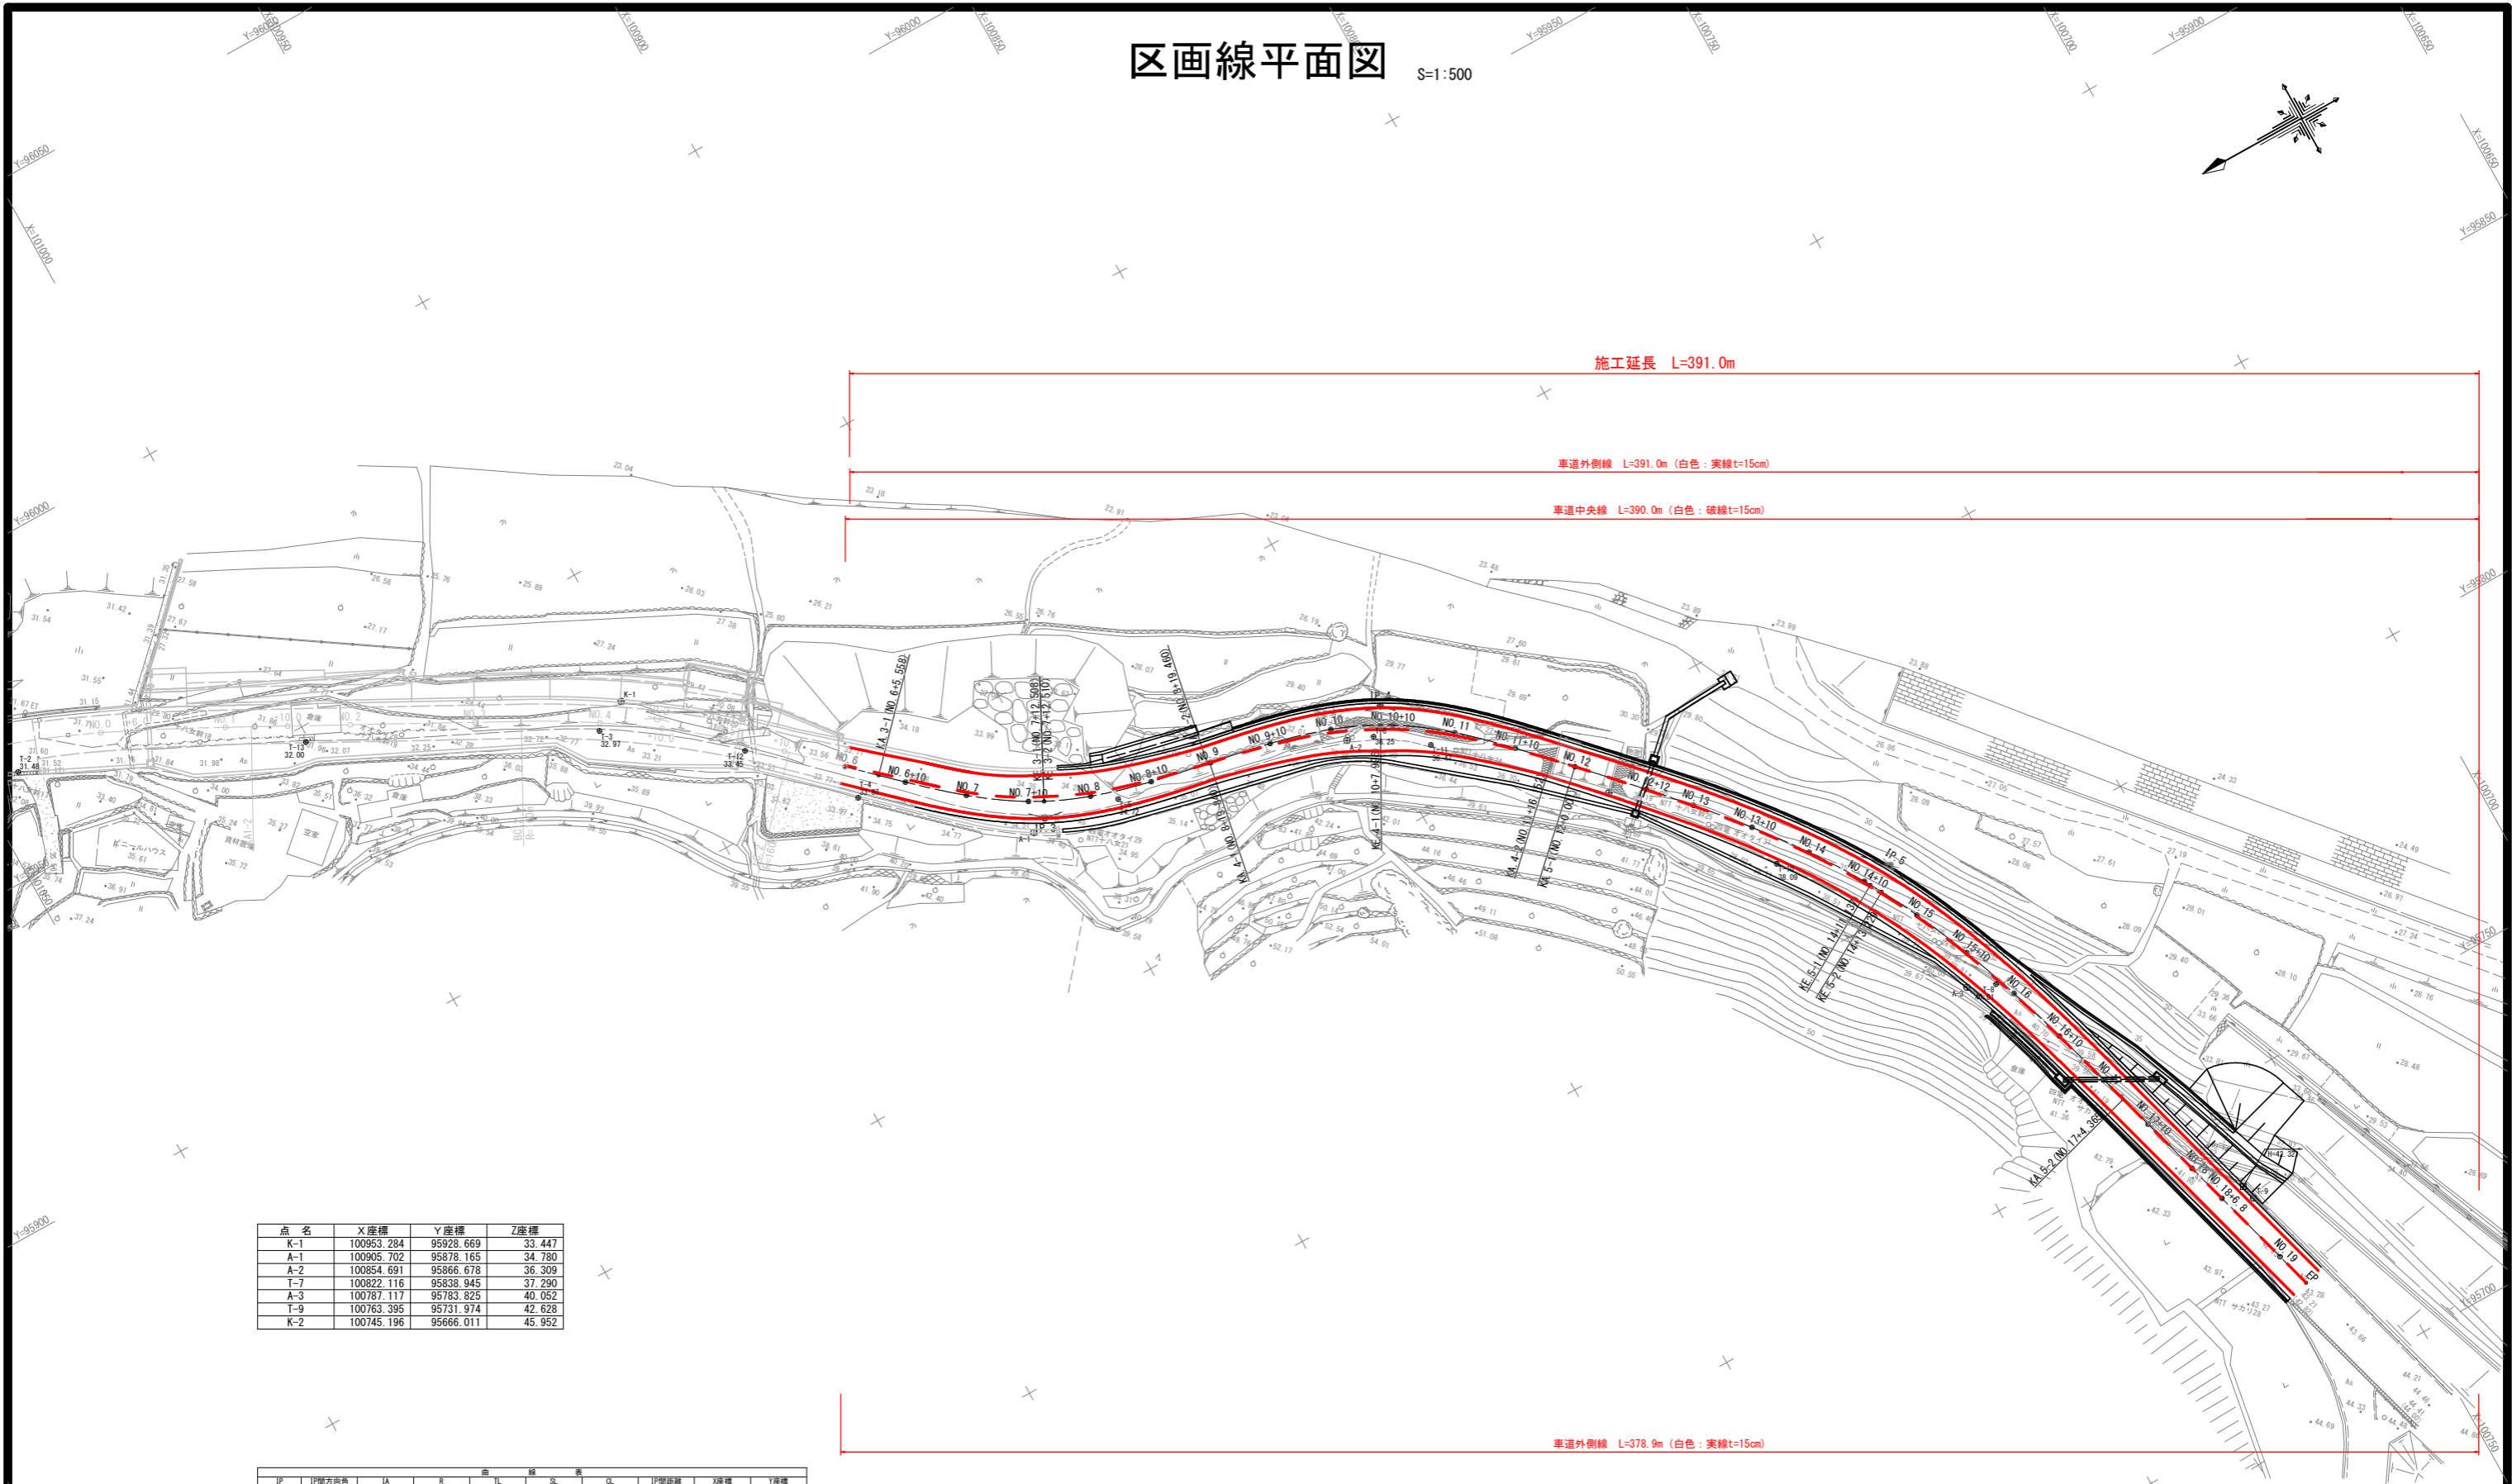


# 区画線平面図 S=1:500

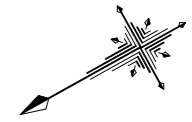

| 点名  | X座標        | Y座標       | Z座標    |
|-----|------------|-----------|--------|
| K-1 | 100953.284 | 95928.669 | 33.447 |
| A-1 | 100905.702 | 95878.165 | 34.780 |
| A-2 | 100854.691 | 95866.678 | 36.309 |
| T-7 | 100822.116 | 95838.945 | 37.290 |
| A-3 | 100787.117 | 95783.825 | 40.052 |
| T-9 | 100763.395 | 95731.974 | 42.628 |
| K-2 | 100745.196 | 95666.011 | 45.952 |

| IP    | IP間方向角    | IA       | R | 曲線半径    | SL     | CL    | IP間距離   | X座標    | Y座標        |
|-------|-----------|----------|---|---------|--------|-------|---------|--------|------------|
| NO. 6 | 223-27-57 |          |   | 47,000  | 27,485 | 0.000 | 53,902  | 33,043 | 95927.635  |
| IP. 3 | 199-38-37 | 32-51-21 |   | 45,000  | 28,825 | 0.000 | 56,312  | 34,689 | 95903.953  |
| IP. 4 | 226-27-33 | 35-50-56 |   | 110,000 | 52,912 | 0.005 | 104,364 | 94,427 | 100788.276 |
| IP. 5 | 284-11-02 | 27-43-29 |   |         |        |       |         |        | 100782.640 |

| 3    | IP. 3  | Y  | 2,560  | 2,560  |
|------|--------|----|--------|--------|
| K No | 1      | 2  | LG     | 0.000  |
| IA   |        |    | CL     | 53.902 |
| R    | 47,000 | IC | 27,485 | 27,485 |
| L    | 26,950 | So | 26,952 | 26,952 |
| ΔR   | 0.642  | Δ  | 14.047 |        |
| XW   | 13.438 | A  | 35.590 | 35.590 |
| X    | 26.729 |    |        |        |

| 4    | IP. 4  | Y  | 2,916  | 2,916  |
|------|--------|----|--------|--------|
| K No | 1      | 2  | LG     | 0.000  |
| IA   |        |    | CL     | 56.312 |
| R    | 45,000 | IC | 28,825 | 28,825 |
| L    | 26,156 | So | 26,156 | 26,156 |
| ΔR   | 0.731  | Δ  | 14.792 |        |
| XW   | 14.032 | A  | 35.595 | 35.595 |
| X    | 27.881 |    |        |        |

| 5    | IP. 5   | Y  | 3,947  | 3,947   |
|------|---------|----|--------|---------|
| K No | 1       | 2  | LG     | 2.062   |
| IA   |         |    | CL     | 104.364 |
| R    | 110,000 | IC | 52,912 | 52,912  |
| L    | 51,136  | So | 51,014 | 51,014  |
| ΔR   | 0.989   | Δ  | 21.590 |         |
| XW   | 25.522  | A  | 75.000 | 75.000  |
| X    | 50.861  |    |        |         |

当初設計図面

|      |                                     |      |       |
|------|-------------------------------------|------|-------|
| 工事名  | R6阿土 阿南新数日和佐線 阿南・十八女 区画線工事 (担い手確保型) |      |       |
| 路線名等 | 阿南新数日和佐線                            |      |       |
| 工事箇所 | 阿南市十八女町大屋                           |      |       |
| 図面名  | 区画線平面図                              |      |       |
| 縮尺   | S=1/500                             | 図面番号 | 1 / 1 |
| 会社名  |                                     |      |       |
| 事業者名 | 徳島県南部総合県民局<阿南庁舎>                    |      |       |