


平面図(1)

S=1/250

曲線表								
IP	IP間方向角	IA	R	TL	SL	CL	IP間距離	X座標
NO. 0-7.50	190-56-34						60.860	102007.902
IP.1	92-58-49	97-57-46	22.000	25.291	11.521	37.615	53.663	101948.149
IP.2	111-03-46	18-04-57	50.000	7.956	0.629	15.780	17.644	101945.359
IP.3	91-32-49	19-30-57	50.000	8.599	0.734	17.031	21.262	101939.018
IP.4	171-53-09	80-20-20	15.000	12.662	4.630	21.033	27.404	101938.444
IP.5	198-22-23	26-29-14	40.000	9.414	1.093	18.491	32.455	101911.314
IP.6	148-53-26	49-28-56	50.000	23.041	5.053	43.181	52.974	101880.513
IP.7	109-52-46	39-00-40	35.000	12.398	2.131	23.631	31.134	101835.158
IP.8	157-46-24	47-53-38	40.000	17.765	3.767	33.436	52.999	101824.571
IP.9	125-42-53	32-03-31	40.000	11.492	1.618	22.381	54.926	101775.510
IP.10	84-44-30	40-58-23	60.000	22.417	4.051	42.907	38.071	101743.447
IP.11	60-06-12	24-38-19	60.000	13.103	1.414	25.801	42.162	101746.936
IP.12	138-23-54	78-17-42	30.000	24.422	8.684	40.995	78.026	101767.951
IP.13	120-02-05	18-21-50	100.000	16.164	1.298	32.051	20.654	101709.605
EP								101699.267
								99222.085


中心線座標一覧表		
点名	X座標	Y座標
IP.1	101948.149	98871.697
IP.2	101945.359	98925.287
IP.3	101939.018	98941.752
IP.4	101938.444	98963.006
IP.5	101911.314	98966.874
IP.6	101880.513	98956.644
IP.7	101835.158	98984.014
IP.8	101824.571	99013.293
IP.9	101775.510	99033.341
IP.10	101743.447	99077.937
IP.11	101746.936	99115.848
IP.12	101767.951	99152.399
IP.13	101709.605	99204.204
EP	101699.267	99222.085

中心線座標一覧表		
点名	X座標	Y座標
NO.10	101867.966	98964.968
EC.6	101860.786	98968.549
NO.11	101850.539	98974.733
BC.7	101845.773	98977.608
NO.11+14.50	101838.793	98983.145
SP.7	101836.805	98985.366
NO.12	101835.279	98987.368
EC.7	101830.942	98995.673
BC.8	101830.612	98996.587
NO.13	101826.283	99005.163
SP.8	101821.853	99010.684
NO.14	101811.575	99018.408
EC.8	101808.126	99020.013
NO.14+10.00	101802.392	99022.356
NO.15	101793.135	99026.139
BC.9	101786.148	99028.994
SP.9	101776.512	99034.612
NO.16	101775.534	99035.408
EC.9	101768.802	99042.672
NO.17	101762.923	99050.849
BC.10	101756.533	99059.736
NO.18	101751.821	99067.457

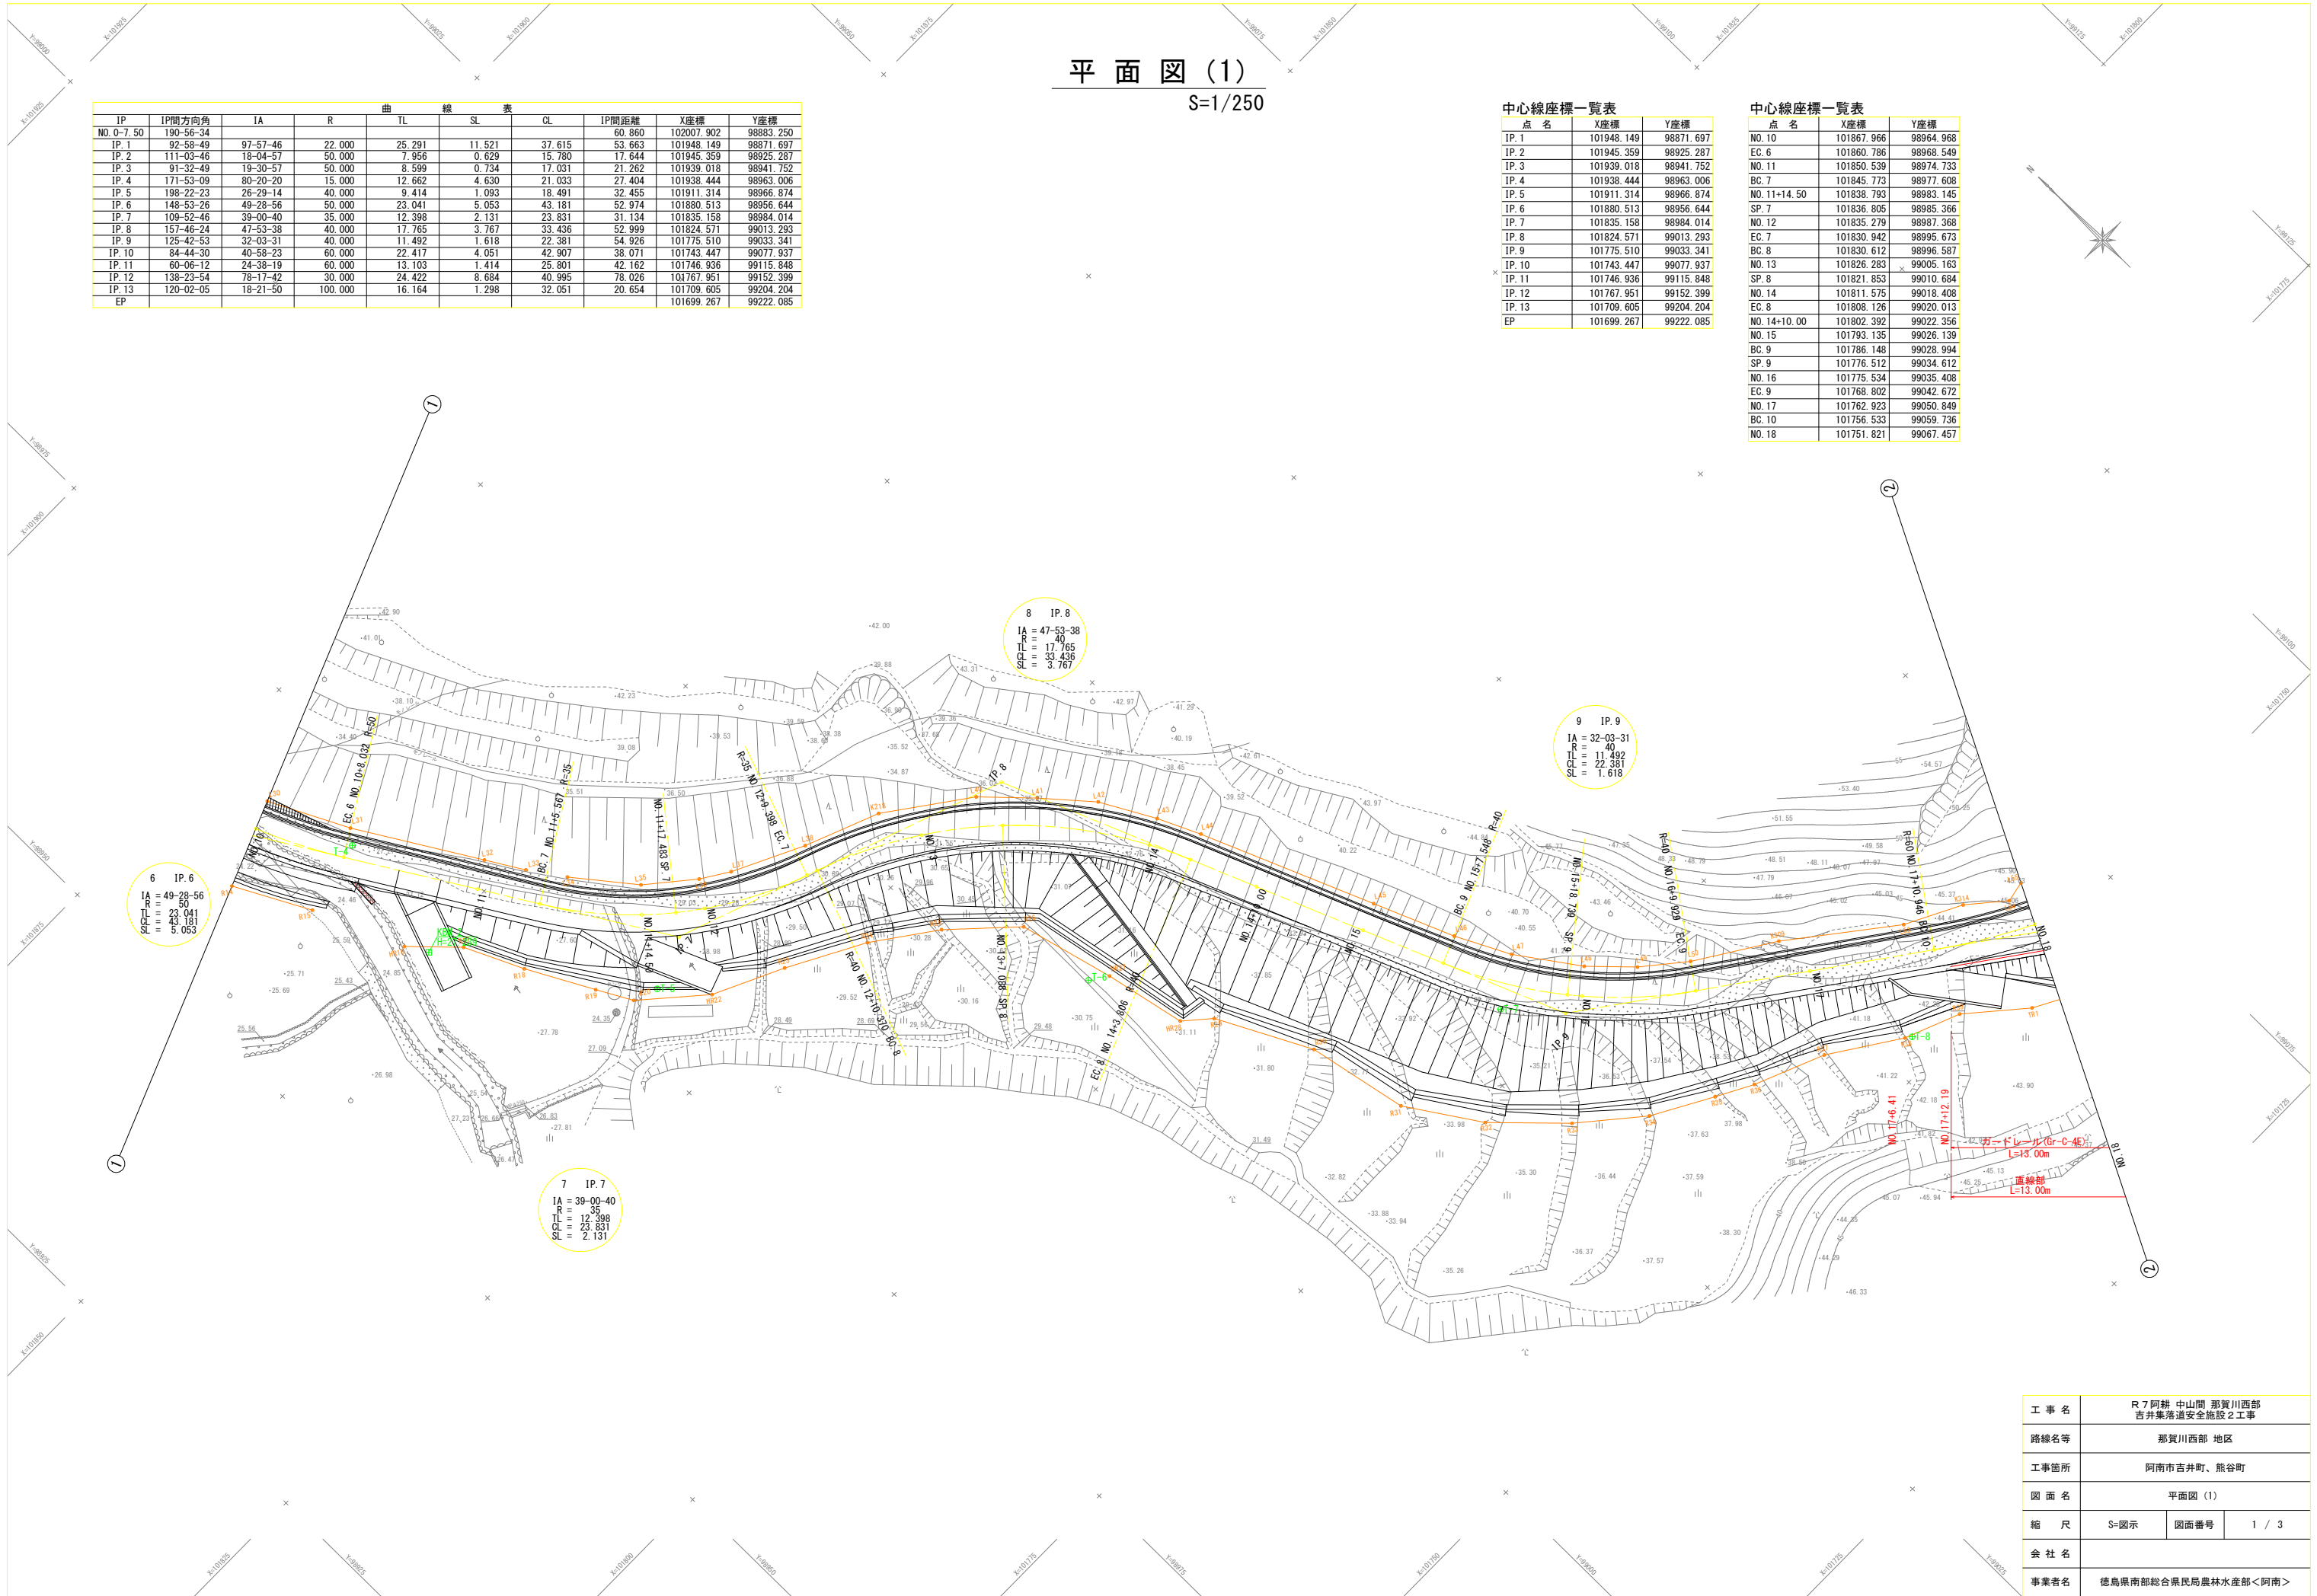

工事名	R7阿耕 中山間 那賀川西部 吉井集落道安全施設2工事		
路線名等	那賀川西部 地区		
工事箇所	阿南市吉井町、熊谷町		
図面名	平面図(1)		
縮尺	S=図示	図面番号	1 / 3
会社名			
事業者名	徳島県南部総合県民局農林水産部<阿南>		

平面図 (2)
S=1/250

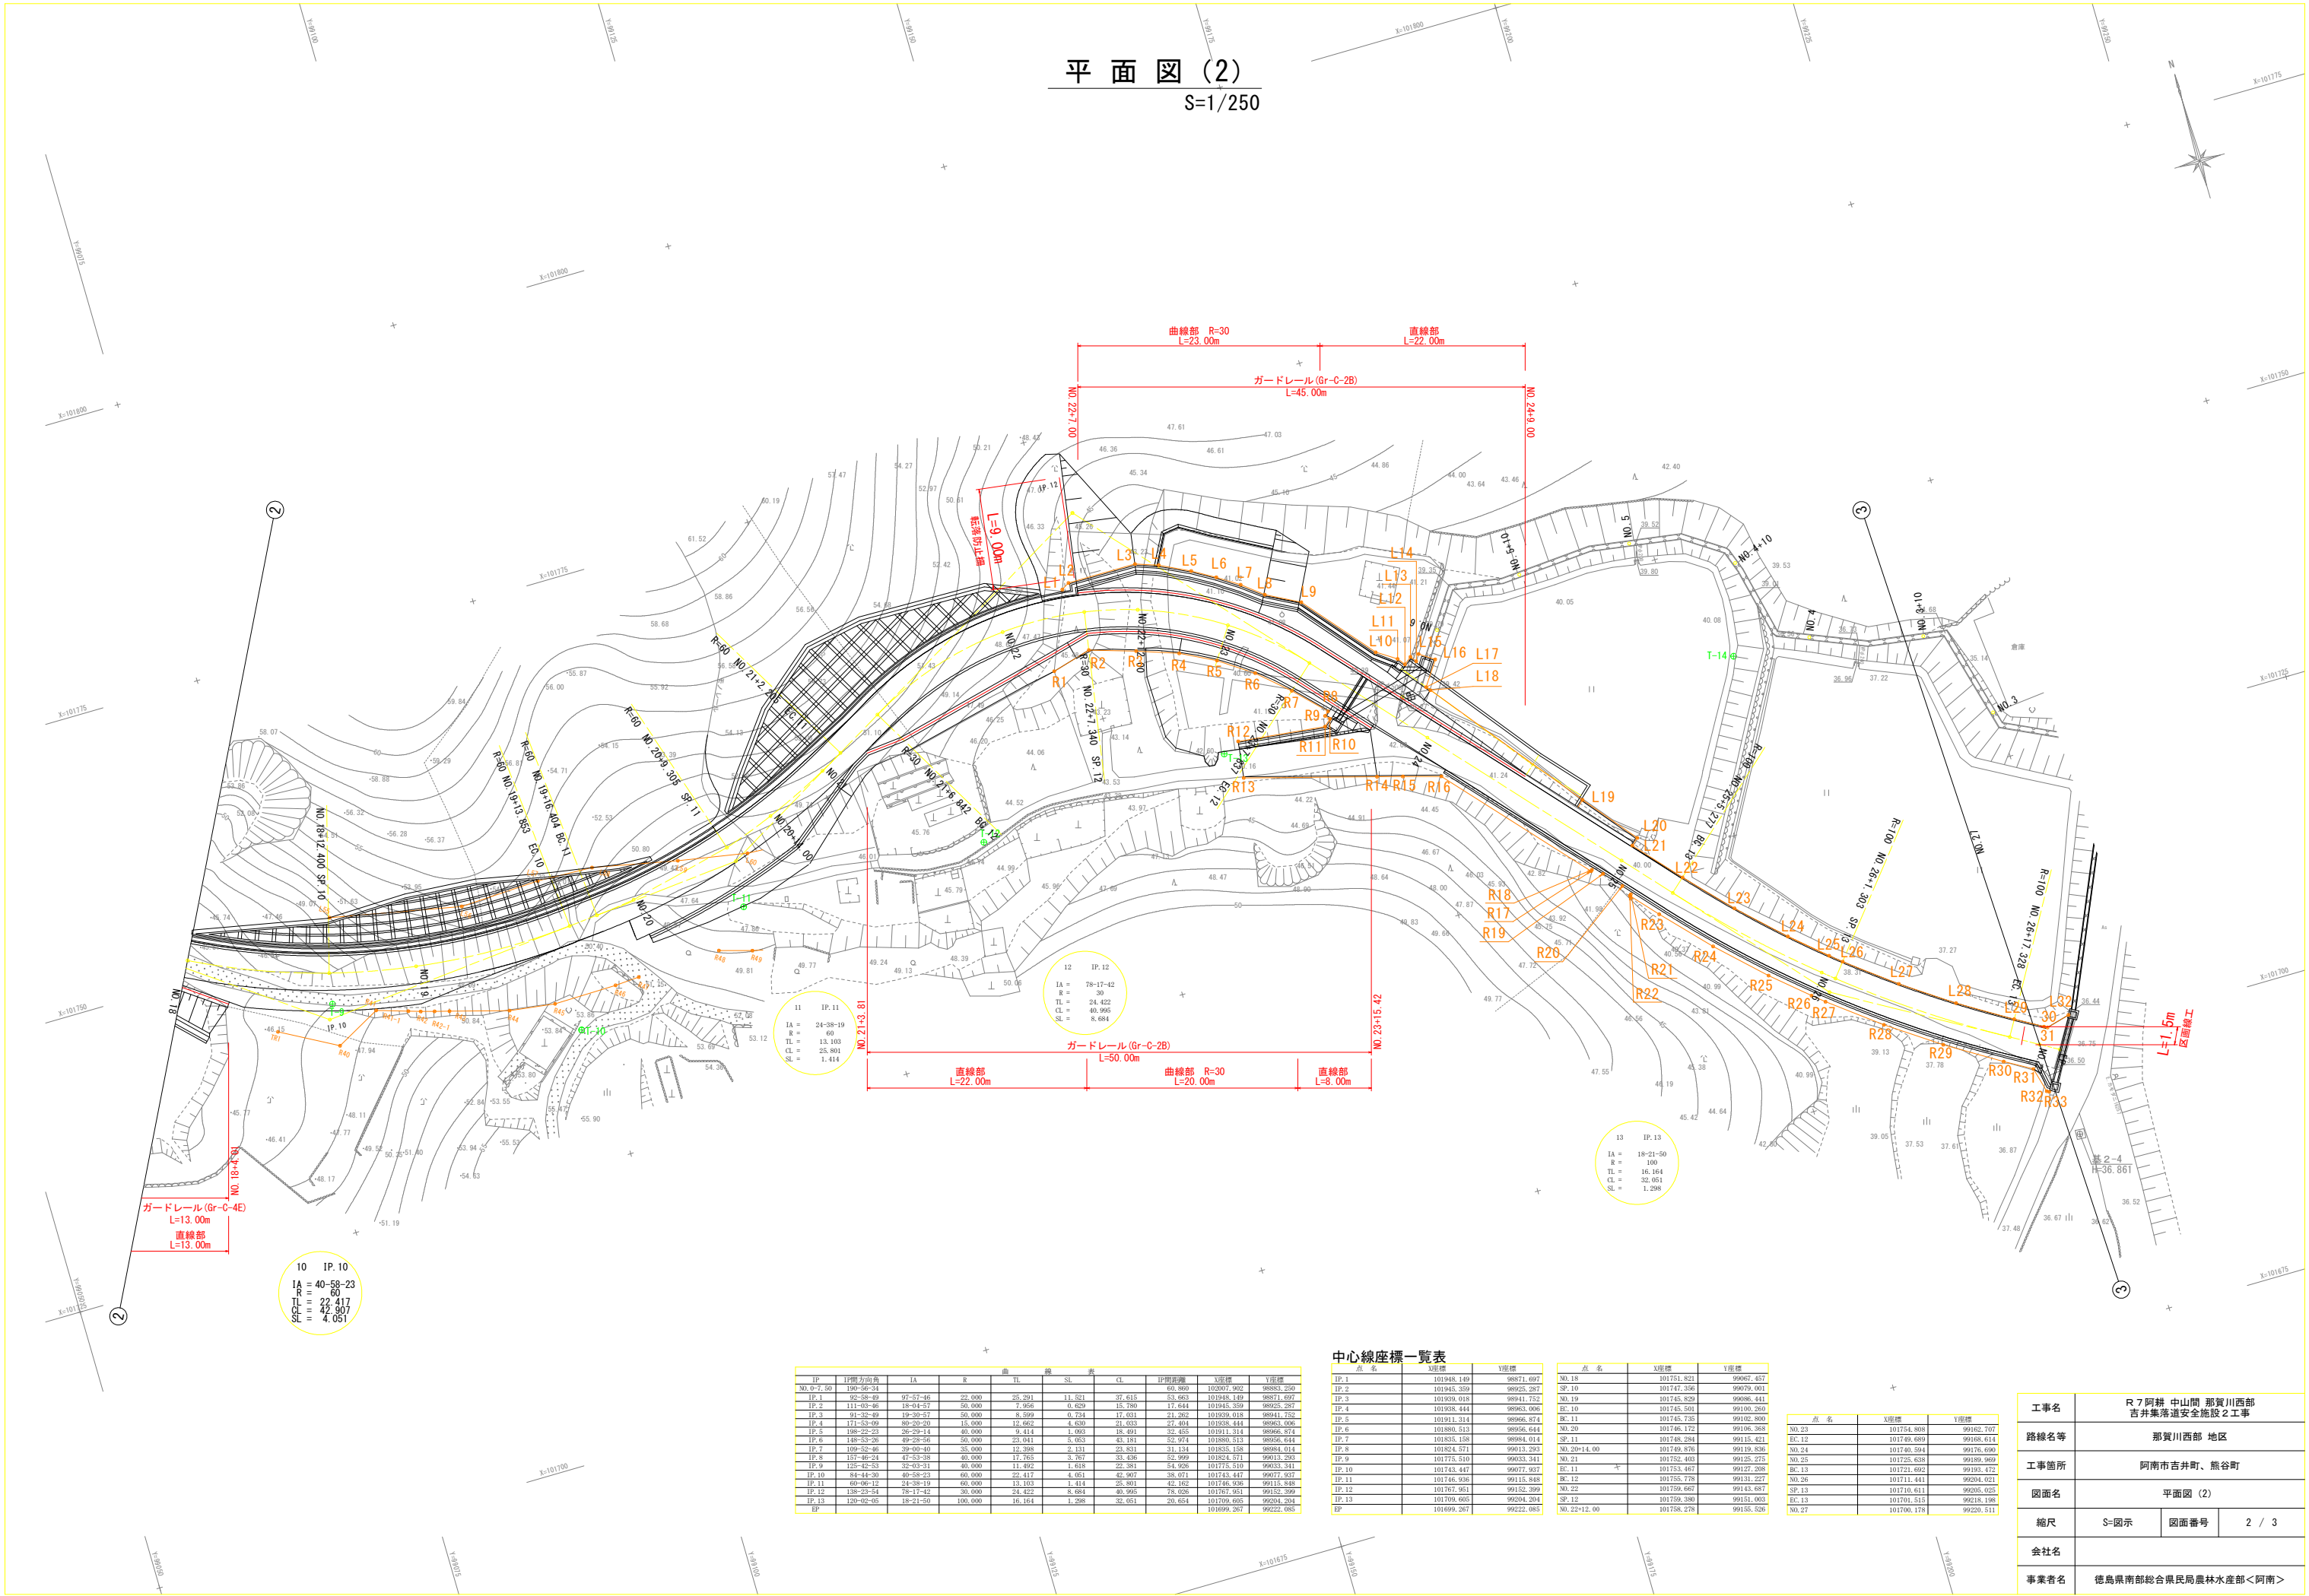

IP	IP間方向角	IA	R	曲	TL	終	SL	表	CL	IP間距離	X座標	Y座標
NO. 0+7.50	190-56-34											
IP. 1	92-58-49	97-57-46	22.000	25.291	11.521	37.615	53.863	101948.149	98871.697			
IP. 2	111-03-45	18-04-57	50.000	7.566	0.829	15.780	17.644	101945.359	98925.287			
IP. 3	91-32-49	19-30-57	50.000	8.399	0.734	17.031	21.262	101939.018	98941.752			
IP. 4	171-53-09	80-20-20	15.000	12.462	4.630	21.033	27.404	101938.444	98953.006			
IP. 5	186-22-23	28-29-14	40.000	9.414	1.003	18.891	32.656	101911.314	98966.474			
IP. 6	148-53-26	40-28-56	50.000	23.041	5.053	43.181	52.974	101880.513	98956.944			
IP. 7	109-52-46	39-00-40	35.000	12.398	2.131	23.831	31.134	101835.188	98984.014			
IP. 8	157-46-24	47-53-38	40.000	17.765	3.767	33.436	42.940	101824.371	99013.263			
IP. 9	125-42-53	32-03-31	40.000	11.492	1.618	22.381	34.926	101775.510	99053.341			
IP. 10	84-44-30	40-58-23	60.000	22.417	4.051	42.907	38.071	101743.447	99077.937			
IP. 11	60-06-12	24-38-19	60.000	13.103	1.414	25.501	42.162	101746.006	99115.848			
IP. 12	138-23-54	78-17-42	30.000	24.422	8.684	40.965	78.026	101767.951	99152.399			
IP. 13	120-02-05	18-21-50	100.000	16.164	1.298	32.051	20.654	101709.605	99204.204			
IP								101699.267	99222.985			

中心線座標一覧表

点名	X座標	Y座標
IP. 1	101948.149	98871.697
IP. 2	101945.359	98925.287
IP. 3	101939.018	98941.752
IP. 4	101938.444	98953.006
IP. 5	101911.314	98966.474
IP. 6	101880.513	98956.944
IP. 7	101835.188	98984.014
IP. 8	101824.371	99013.263
IP. 9	101775.510	99053.341
IP. 10	101743.447	99077.937
IP. 11	101746.006	99115.848
IP. 12	101767.951	99152.399
IP. 13	101709.605	99204.204
IP	101699.267	99222.985


点名	X座標	Y座標
NO. 18	101751.821	99067.457
SP. 10	101747.356	99079.001
NO. 19	101745.829	99086.441
EC. 10	101745.501	99100.265
BC. 11	101745.735	99102.800
NO. 20	101746.172	99106.368
SP. 11	101746.284	99115.421
NO. 20+14.00	101749.876	99119.836
NO. 21	101752.400	99125.275
EC. 11	101753.407	99127.208
BC. 12	101755.778	99131.227
NO. 22	101759.667	99143.687
SP. 12	101759.389	99151.063
NO. 22+12.00	101758.278	99158.526

点名	X座標	Y座標
NO. 23	101754.808	99162.707
EC. 12	101749.689	99168.614
NO. 24	101740.594	99176.600
NO. 25	101725.639	99189.949
BC. 13	101721.692	99195.172
NO. 26	101711.441	99204.021
SP. 13	101710.611	99205.025
EC. 13	101701.515	99218.198
NO. 27	101700.178	99220.511

工事名	R 7 阿耕 中山間 那賀川西部 吉井集落道安全施設 2 工事		
路線名等	那賀川西部 地区		
工事箇所	阿南市吉井町、熊谷町		
図面名	平面図 (2)		
縮尺	S-図示	図面番号	2 / 3
会社名			
事業者名	徳島県南部総合県民局農林水産部＜阿南＞		


防護柵工構造図

ガードレール
(Gr-C-2B)

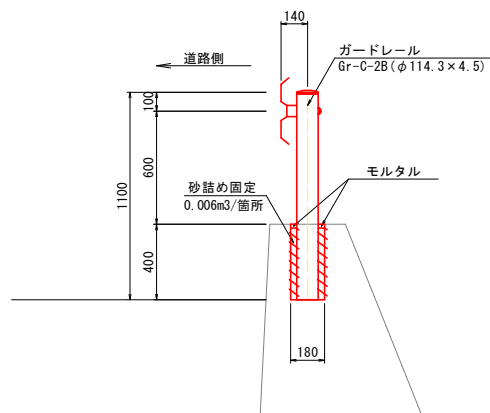


転落防止柵

センタービーム (@3.0m)
埋込長 L=0.20m

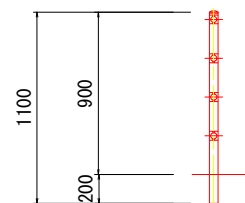

ガードレール
(Gr-C-4E)

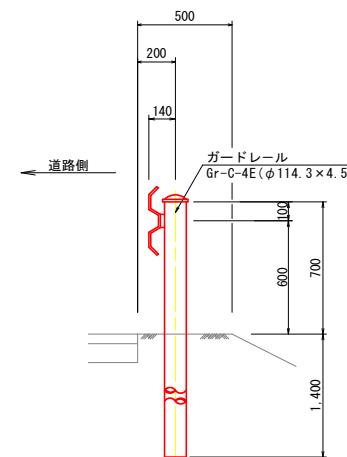

工事名	R7阿耕 中山間 那賀川西部 吉井集落道安全施設2工事		
路線名等	那賀川西部 地区		
工事箇所	阿南市吉井町、熊谷町		
図面名	防護柵工構造図		
縮尺	S=1:20	図面番号	3 / 3
会社名			
事業者名	徳島県南部総合県民局農林水産部＜阿南＞		