

方向点座標リスト				
NO	方向点名	X座標	Y座標	控長
13001	方向:NO.-26-100	107620.670	108421.659	550.0 m
13002	方向:NO.-26	108203.897	108903.683	1300.0 m
13003	方向:NO.-16-334	107789.633	108212.657	550.0 m
13004	方向:NO.-16-167	107912.102	108099.121	550.0 m
13005	方向:NO.-16	108680.434	108682.264	1500.0 m
13006	方向:NO.-6-334	108211.715	107932.497	550.0 m
13007	方向:NO.-6-167	108959.446	108493.421	1500.0 m
13008	方向:NO.-6	108456.653	107705.426	550.0 m
13009	方向:NO.0	108991.955	108551.693	1500.0 m
13010	方向:NO.6	108858.498	107548.948	550.0 m
13011	方向:NO.8	109341.251	108354.058	1500.0 m
13012	方向:NO.10	109026.450	107435.659	550.0 m
13013	方向:NO.14	109203.463	107341.949	550.0 m
13014	方向:NO.16	109691.823	108159.183	1500.0 m
13015	方向:NO.18	109383.611	107255.022	550.0 m
13016	方向:NO.22	109565.120	107171.031	550.0 m
13017	方向:NO.24	109991.856	107855.063	1350.0 m
13018	方向:NO.26	109746.627	107087.041	550.0 m
13019	方向:NO.31	109974.101	106983.316	550.0 m
13020	方向:NO.32	110273.095	107510.382	1150.0 m
13021	方向:NO.33	110068.803	106949.850	550.0 m
13022	方向:NO.37	110260.454	106887.776	550.0 m
13023	方向:NO.38	110308.392	106872.311	550.0 m
13024	方向:NO.39	110356.338	106856.865	550.0 m
13025	方向:NO.40	110614.271	107295.199	1050.0 m
13026	方向:NO.41	110452.244	106826.002	550.0 m
13027	方向:NO.42	110500.205	106810.589	550.0 m
13028	方向:NO.43	110561.623	106824.255	550.0 m
平均水面幅				8 1.4 m


基準点座標リスト				
NO	点名	X座標	Y座標	Z座標
10001	3Δ江野島	109345.937	106663.018	6.450
10002	K-1	109128.403	106767.158	6.600
10003	K-2	107447.567	107816.483	6.946
10004	K-3	107263.534	108001.459	6.949
10005	S-1	108970.567	106839.921	0.000
10006	S-2	108813.747	106922.045	6.593
10007	S-3	108618.229	107055.816	6.884
10008	S-4	108471.745	107133.493	6.775
10009	S-5	108358.066	107192.110	6.685
10010	S-6	108191.022	107341.852	3.341
10011	S-7	107934.633	107396.853	6.644
10012	S-7-1	108047.234	107320.695	6.714
10013	S-8	107785.782	107487.951	6.936
10014	S-9	107653.293	107582.927	6.707
10015	S-10	107550.562	107710.927	6.616
10016	S-11	109716.740	106491.737	6.894
10017	A	108325.489	107404.247	4.689
10018	B	108673.836	107217.842	1.860
10019	C	109262.987	106886.947	1.409
10020	YK-1	110059.948	106378.841	6.788
10021	YK-2	110004.580	106396.743	6.747
10022	YK-3	109947.371	106415.223	6.763

測点座標リスト				
NO	原点名	X座標	Y座標	Z座標
12001	原点NO.-26-100	107309.161	108085.639	
12002	原点NO.-26	107382.495	108017.654	
12003	原点NO.-16-334	107504.230	107904.798	
12004	原点NO.-16-167	107626.699	107791.263	
12005	原点NO.-16	107749.168	107677.727	
12006	原点NO.-6-334	107870.904	107564.871	
12007	原点NO.-6-167	107993.373	107451.335	
12008	原点NO.-6	108115.842	107337.799	
12009	原点NO.0	108335.845	107133.842	
12010	原点NO.6	108608.108	107007.853	
12011	原点NO.8	108698.862	106965.857	
12012	原点NO.10	108789.616	106923.860	
12013	原点NO.14	108971.127	106839.866	
12014	原点NO.16	109142.533	106748.898	
12015	原点NO.33	109833.287	106440.901	

測点座標リスト				
NO	測点名	X座標	Y座標	Z座標
11001	NO.-26	107320.085	107950.333	6.574
11002	NO.-16	107660.651	107582.245	6.670
11003	NO.-6	108082.733	107302.085	6.616
11004	NO.0	108362.009	107190.382	6.687
11005	NO.6	108627.518	107049.800	6.898
11006	NO.8	108711.305	106992.747	6.653
11007	NO.10	108795.470	106936.511	6.629
11008	NO.14	108972.485	106842.801	6.573
11009	NO.16	109061.878	106797.871	6.578
11010	NO.18	109152.628	106755.876	6.652
11011	NO.22	109334.133	106671.887	6.679
11012	NO.24	109424.886	106629.892	6.652
11013	NO.26	109515.637	106587.898	6.656
11014	NO.31	109743.121	106484.168	6.853
11015	NO.32	109790.136	106466.710	6.860
11016	NO.33	109837.823	106450.703	6.813
11017	NO.37	110029.474	106388.629	6.746
11018	NO.38	110077.412	106373.164	6.789
11019	NO.39	110125.358	106357.718	6.789
11020	NO.40	110173.309	106342.282	6.778
11021	NO.41	110221.264	106326.855	6.744
11022	NO.42	110269.225	106311.442	6.748
11023	NO.43	110330.643	106325.108	6.715

平面図 S=1/5000

海岸深淺測量 L=3.5km
N=28測線

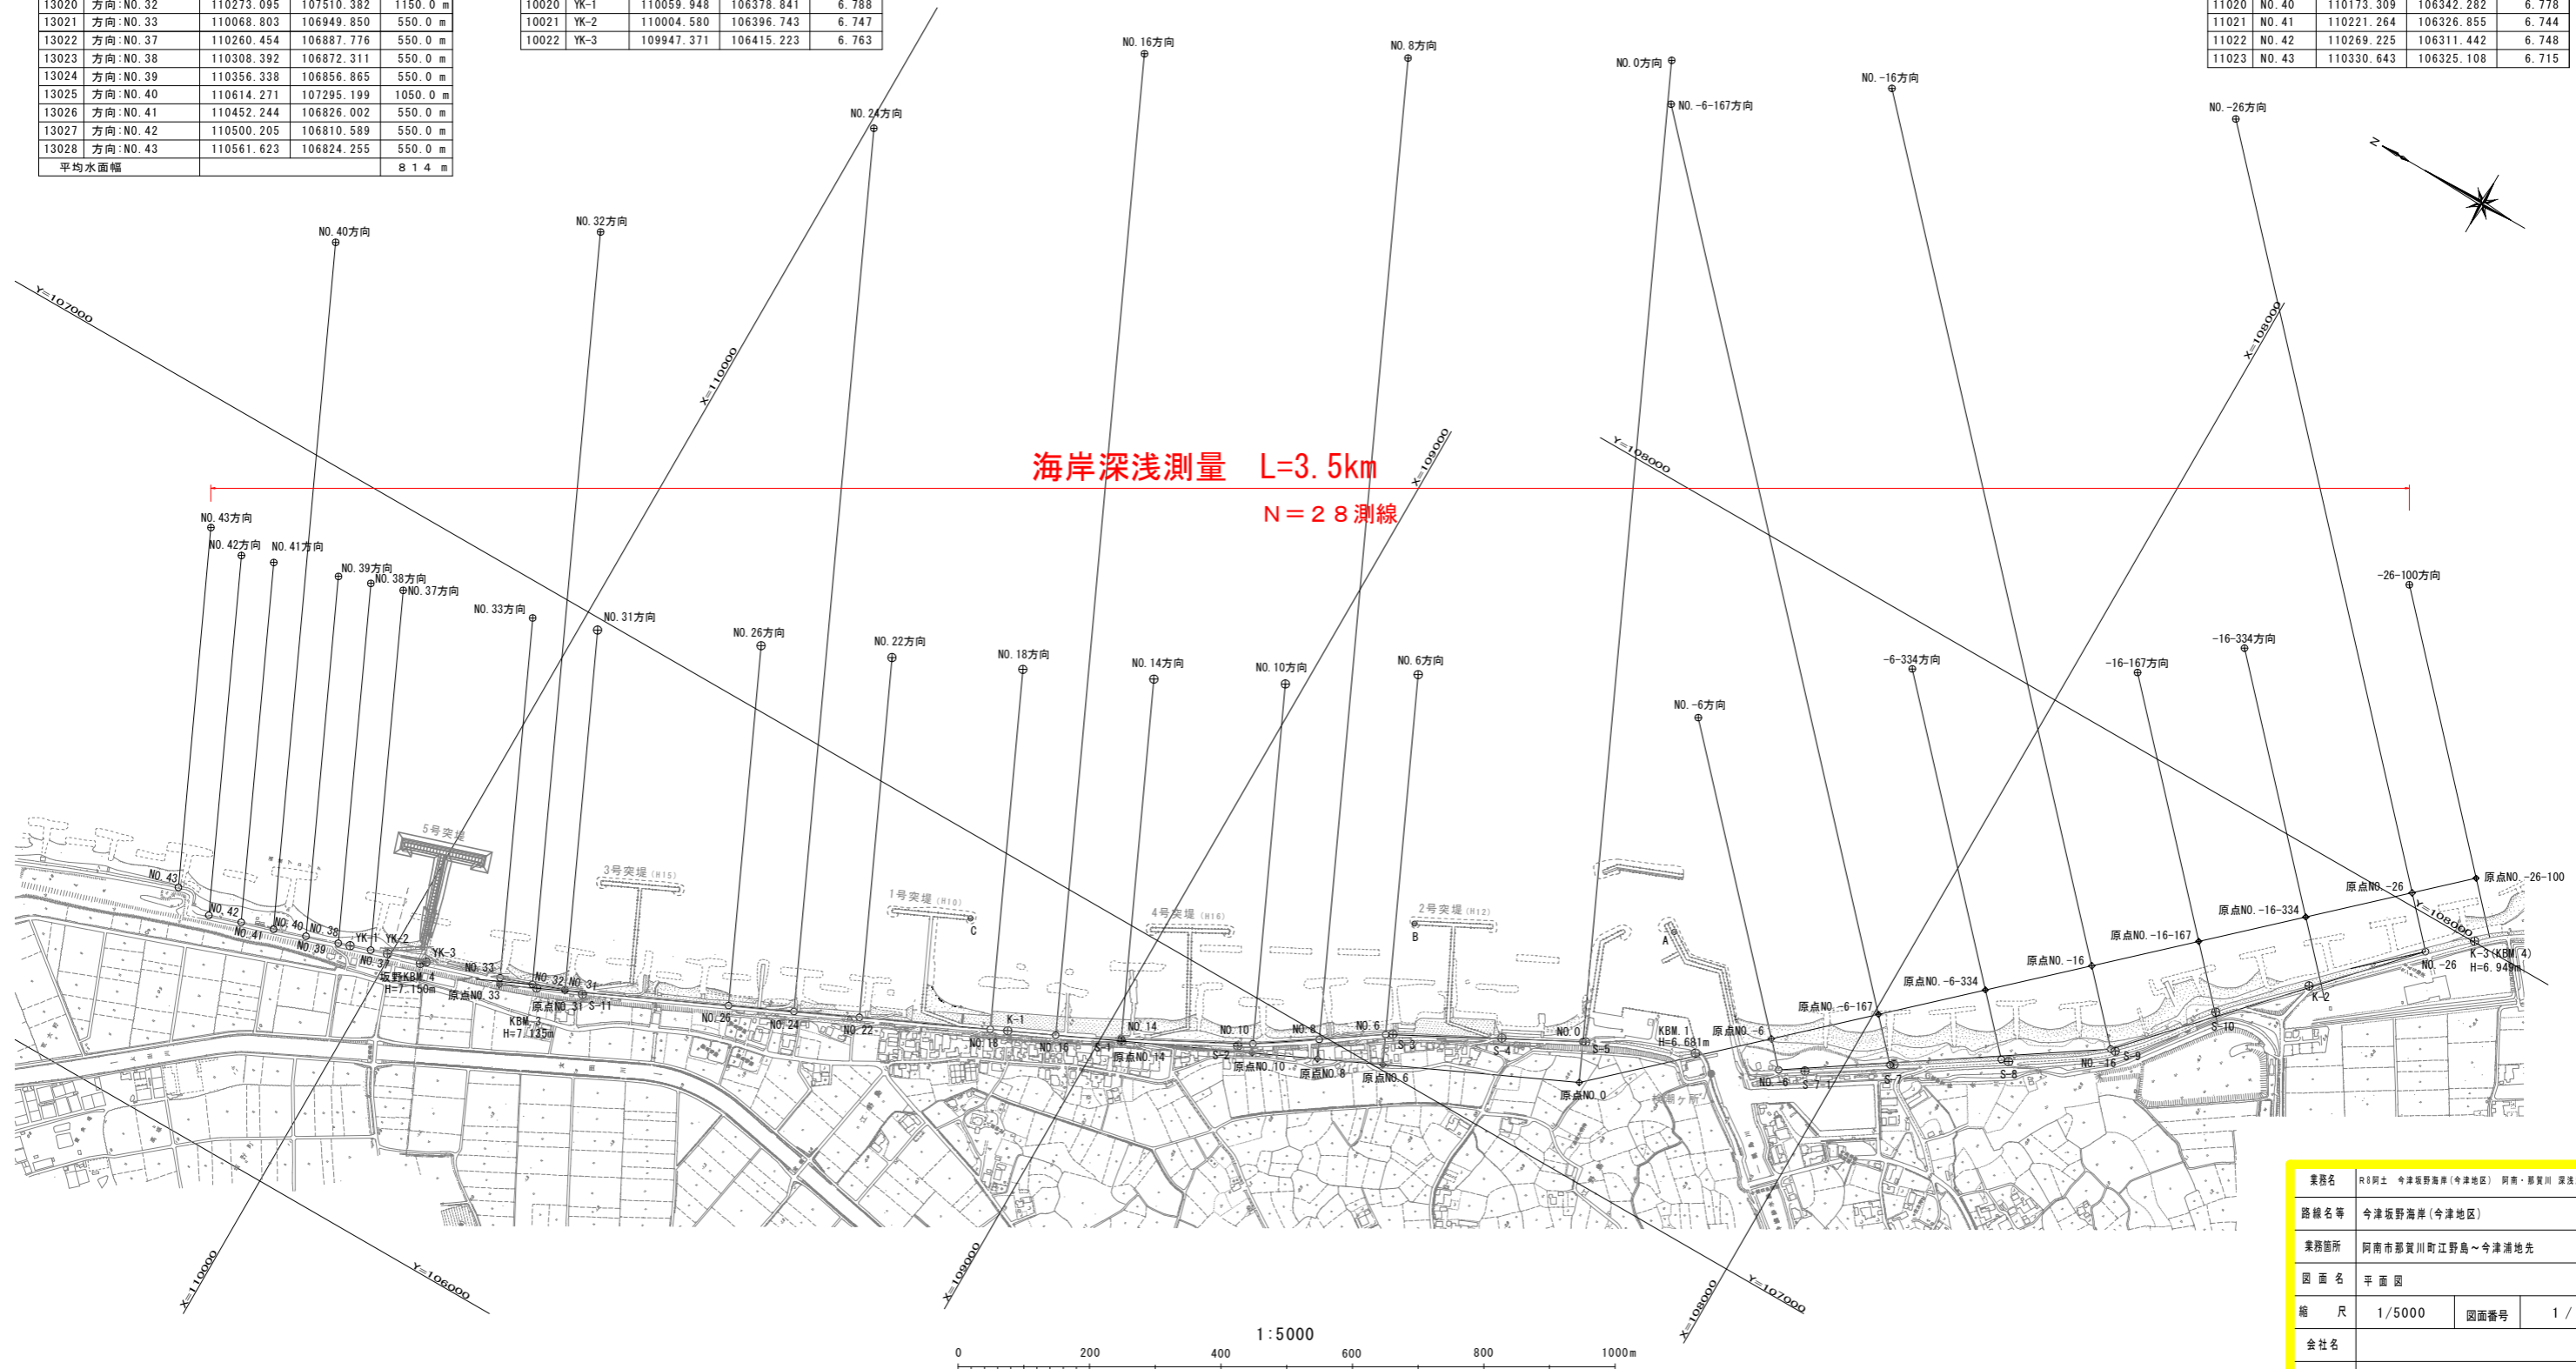

業務名	R8河土 今津坂野海岸(今津地区) 阿南-那賀川 深淺測量業務		
路線名等	今津坂野海岸(今津地区)		
業務箇所	阿南市那賀川町江野島~今津浦地先		
図面名	平面図	図面番号	1 / 1
縮尺	1/5000	図面番号	1 / 1
会社名			
事業者名			