




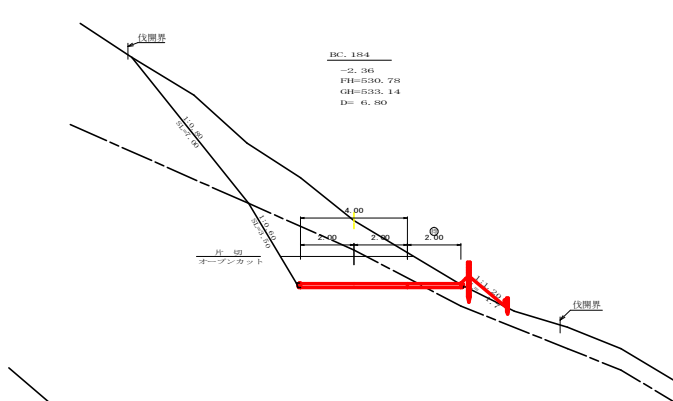


測点	BC 184	点間距離	6.80 m
偏心距離	(切 土: m 盛 土: m)		
	(法面左: m 法面右: m)		
名称・種別・細別	左側	右側	
掘削 (切土)	オープン カット 片切	盛質土 軟岩 (比率) 盛質土	- - (10:0) - (10:0)
盛土	区分 路床盛土 路体盛土 補強盛土	2.5m未満 2.5≦F<4.0 4.0m以上	- 0.40 - -
掘削 (床掘)		盛質土	-
埋戻し	埋戻 (前) 埋戻 (後)	軟岩 (比率) 埋戻C	- - (10:0)
法面	機械整形	盛質土	-
土羽	削取整形	盛質土	- 1.70
掘削 (側溝掘)		軟岩 (比率)	- (10:0)
路面工	コンクリート	(t=15cm)	6.00

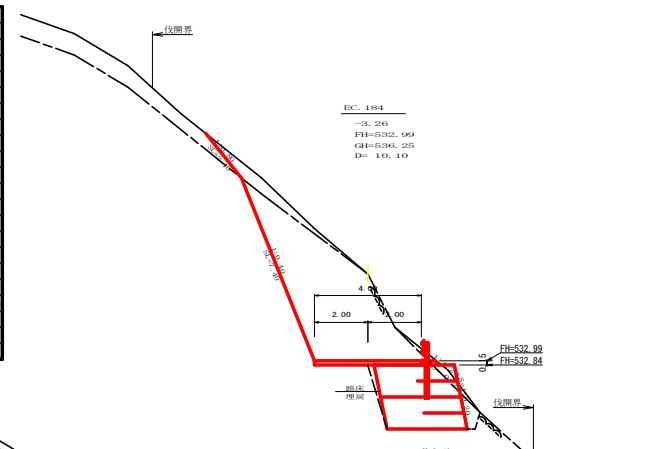


測点	MC 184	点間距離	10.10 m
偏心距離	(切 土: m 盛 土: m)		
	(法面左: m 法面右: m)		
名称・種別・細別	左側	右側	
掘削 (切土)	オープン カット 片切	盛質土 軟岩 (比率) 盛質土	- 0.00 2.00
盛土	区分 路床盛土 路体盛土 補強盛土	2.5m未満 2.5≦F<4.0 4.0m以上	- 18.20 - -
掘削 (床掘)		盛質土	0.40
埋戻し	埋戻 (前) 埋戻 (後)	軟岩 (比率) 埋戻C	- 7.60 (10:0)
法面	機械整形	盛質土	2.10 0.00
土羽	削取整形	盛質土	- 0.20
掘削 (側溝掘)		軟岩 (比率)	- (10:0)
路面工	コンクリート	(t=15cm)	4.00

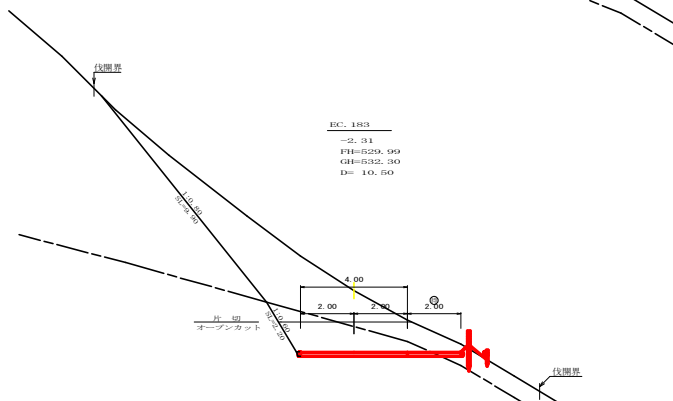


測点	BC 183	点間距離	10.50 m
偏心距離	(切 土: m 盛 土: m)		
	(法面左: m 法面右: m)		
名称・種別・細別	左側	右側	
掘削 (切土)	オープン カット 片切	盛質土 軟岩 (比率) 盛質土	- - (10:0) - (10:0)
盛土	区分 路床盛土 路体盛土 補強盛土	2.5m未満 2.5≦F<4.0 4.0m以上	- 0.00 - -
掘削 (床掘)		盛質土	-
埋戻し	埋戻 (前) 埋戻 (後)	軟岩 (比率) 埋戻C	- - (10:0)
法面	機械整形	盛質土	- 0.00
土羽	削取整形	盛質土	- 0.70
掘削 (側溝掘)		軟岩 (比率)	- (10:0)
路面工	コンクリート	(t=15cm)	6.00

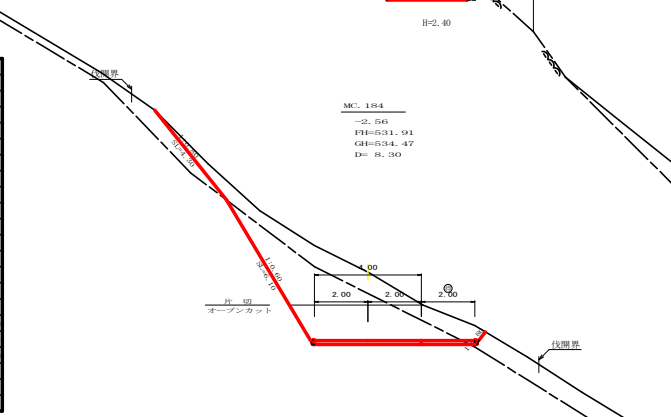

測点	MC 184	点間距離	8.30 m
偏心距離	(切 土: m 盛 土: m)		
	(法面左: m 法面右: m)		
名称・種別・細別	左側	右側	
掘削 (切土)	オープン カット 片切	盛質土 軟岩 (比率) 盛質土	- 0.00 5.80
盛土	路床・路体 補強盛土	0.00 0.00	1.90 7.20 (10:0)
掘削 (床掘)		盛質土	0.00
埋戻し	埋戻 (前) 埋戻 (後)	軟岩 (比率) 埋戻C	- 0.00 (10:0)
法面	機械整形	盛質土	0.00 0.00 4.30 0.00
土羽	削取整形	盛質土	- 0.00 - 0.00
掘削 (側溝掘)		軟岩 (比率)	- (10:0)
路面工	コンクリート	(t=15cm)	6.00

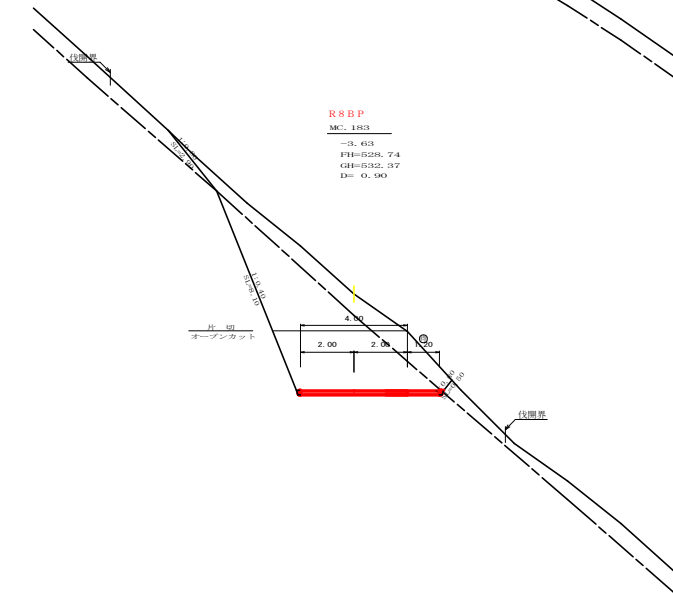


測点	MC 183	点間距離	0.90 m
偏心距離	(切 土: m 盛 土: m)		
	(法面左: m 法面右: m)		
名称・種別・細別	左側	右側	
掘削 (切土)	オープン カット 片切	盛質土 軟岩 (比率) 盛質土	- - (10:0) - (10:0)
盛土	路床・路体 補強盛土	- -	- -
掘削 (床掘)		盛質土	-
埋戻し	埋戻 (前) 埋戻 (後)	軟岩 (比率) 埋戻C	- -
法面	機械整形	盛質土	-
土羽	削取整形	盛質土	- 0.00
掘削 (側溝掘)		軟岩 (比率)	- (10:0)
路面工	コンクリート	(t=15cm)	6.00

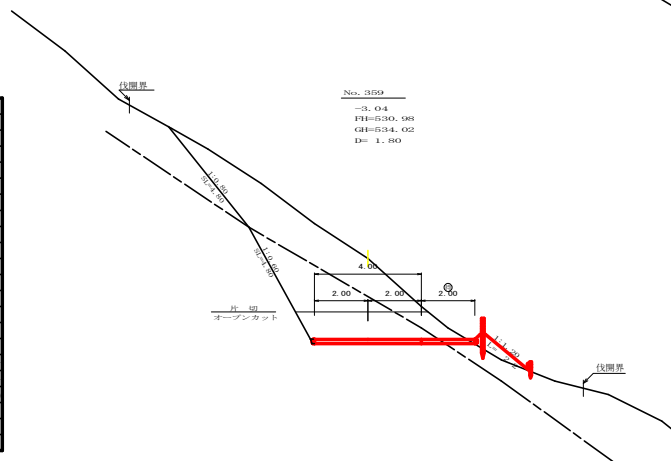


測点	No. 359	点間距離	1.80 m
偏心距離	(切 土: m 盛 土: m)		
	(法面左: m 法面右: m)		
名称・種別・細別	左側	右側	
掘削 (切土)	オープン カット 片切	盛質土 軟岩 (比率) 盛質土	- - (10:0) - (10:0)
盛土	区分 路床盛土 路体盛土 補強盛土	2.5m未満 2.5≦F<4.0 4.0m以上	- 0.70 - -
掘削 (床掘)		盛質土	-
埋戻し	埋戻 (前) 埋戻 (後)	軟岩 (比率) 埋戻C	- -
法面	機械整形	盛質土	-
土羽	削取整形	盛質土	- 2.20
掘削 (側溝掘)		軟岩 (比率)	- (10:0)
路面工	コンクリート	(t=15cm)	6.00


路 線 名	横石谷山線 横石工区	事 業 名	R 8 那 林 林間横石谷山線横石 部設置 建設工事
林道区分	森林基幹道	縦別区分	2 種 2 綱 設計速度 2 0 km/h
年 度	令和 8 年度	施行主体	徳 島 県
名 称	横断図面	4	薬 中 1 番
施 行 地	徳島県 那賀郡 那賀町	図面番号	1 6 - 3
縮 尺	1/100	設 計 者	
審 査 者			
測 点	No. 358 次 MC 183 ~ No. 359 次 MC 184		

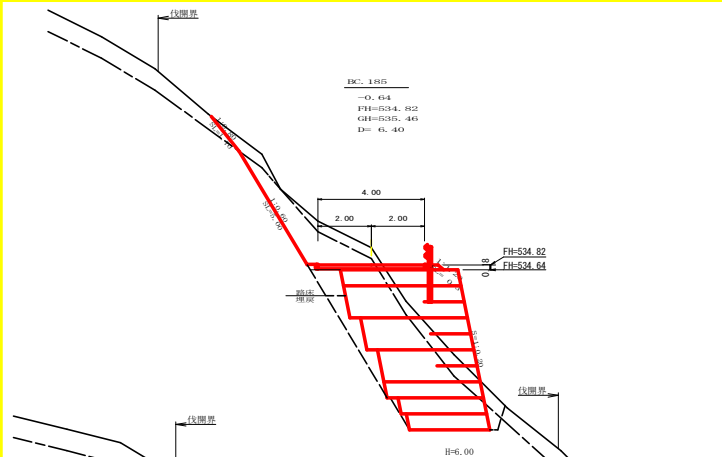


項目	点	点間距離	6.40 m
偏心距離	(切土: m, 盛土: m)		
	(法面左: m, 法面右: m)		
名称・種別・細別	左側	右側	
掘削(切土)	オープン	擁壁土	-
	カット	軟岩(比率)	- (10:0)
	片切	擁壁土	2.10
		軟岩(比率)	4.90 (10:0)
盛土	区分	2.5m未満 2.5≦F<4.0 4.0m以上	
	路床盛土	0.90	-
	路体盛土	-	-
	補強盛土	-	-
掘削(床面)		擁壁土	2.90
		軟岩(比率)	17.70 (10:0)
埋戻し	埋戻(前)	埋戻C	0.80
	埋戻(後)	埋戻C	2.00
法面	機械整形	擁壁土	1.70
		軟岩1(A)	5.00
土羽	削取整形	擁壁土	- 0.30
掘削(側溝)		擁壁土	-
		軟岩(比率)	- (10:0)
路面工	コンクリート	(t=15cm)	4.00

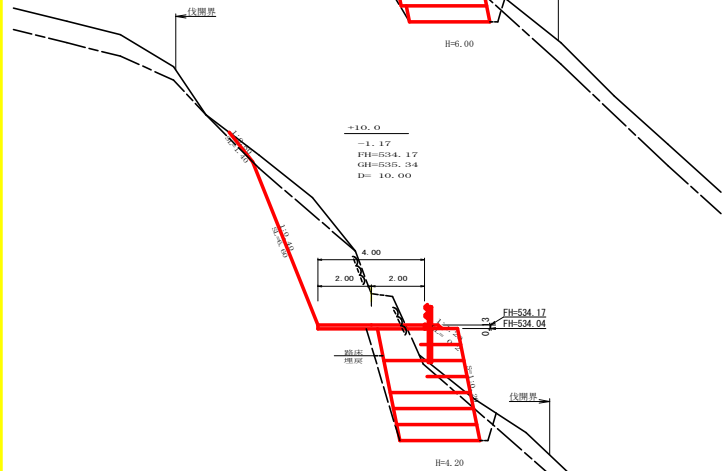


項目	点	点間距離	10.00 m
偏心距離	(切土: m, 盛土: m)		
	(法面左: m, 法面右: m)		
名称・種別・細別	左側	右側	
掘削(切土)	オープン	擁壁土	-
	カット	軟岩(比率)	- (10:0)
	片切	擁壁土	1.90
		軟岩(比率)	12.40 (10:0)
盛土	区分	2.5m未満 2.5≦F<4.0 4.0m以上	
	路床盛土	0.40	0.00
	路体盛土	-	-
	補強盛土	-	-
掘削(床面)		擁壁土	0.90
		軟岩(比率)	10.40 (10:0)
埋戻し	埋戻(前)	埋戻C	0.80
	埋戻(後)	埋戻C	0.50
法面	機械整形	擁壁土	1.40
		軟岩1(A)	6.60
土羽	削取整形	擁壁土	- 0.20
掘削(側溝)		擁壁土	-
		軟岩(比率)	- (10:0)
路面工	コンクリート	(t=15cm)	4.00

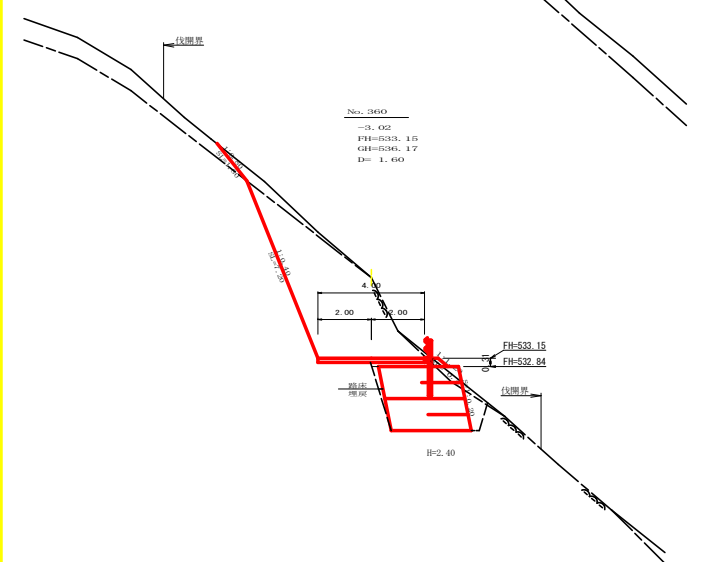


項目	点	点間距離	1.60 m
偏心距離	(切土: m, 盛土: m)		
	(法面左: m, 法面右: m)		
名称・種別・細別	左側	右側	
掘削(切土)	オープン	擁壁土	-
	カット	軟岩(比率)	- (10:0)
	片切	擁壁土	1.50
		軟岩(比率)	16.80 (10:0)
盛土	区分	2.5m未満 2.5≦F<4.0 4.0m以上	
	路床盛土	0.20	0.50
	路体盛土	-	-
	補強盛土	-	-
掘削(床面)		擁壁土	0.50
		軟岩(比率)	8.20 (10:0)
埋戻し	埋戻(前)	埋戻C	0.90
	埋戻(後)	埋戻C	0.10
法面	機械整形	擁壁土	1.80
		軟岩1(A)	7.20
土羽	削取整形	擁壁土	- 0.50
掘削(側溝)		擁壁土	-
		軟岩(比率)	- (10:0)
路面工	コンクリート	(t=15cm)	4.00

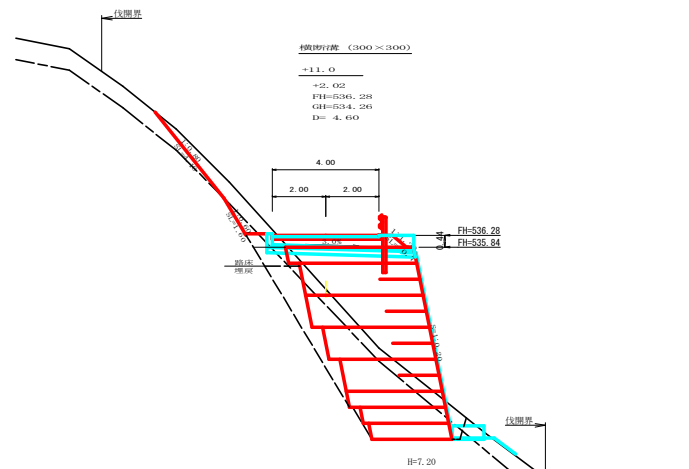

項目	点	点間距離	4.60 m
偏心距離	(切土: m, 盛土: m)		
	(法面左: m, 法面右: m)		
名称・種別・細別	左側	右側	
掘削(切土)	オープン	擁壁土	-
	カット	軟岩(比率)	- (10:0)
	片切	擁壁土	2.50
		軟岩(比率)	0.30 (10:0)
盛土	区分	2.5m未満 2.5≦F<4.0 4.0m以上	
	路床盛土	0.80	1.90
	路体盛土	-	-
	補強盛土	-	-
掘削(床面)		擁壁土	4.30
		軟岩(比率)	14.90 (10:0)
埋戻し	埋戻(前)	埋戻C	0.70
	埋戻(後)	埋戻C	3.30
法面	機械整形	擁壁土	4.10
		軟岩1(A)	1.60
土羽	削取整形	擁壁土	- 0.70
掘削(側溝)		擁壁土	-
		軟岩(比率)	- (10:0)
路面工	コンクリート	(t=15cm)	4.00

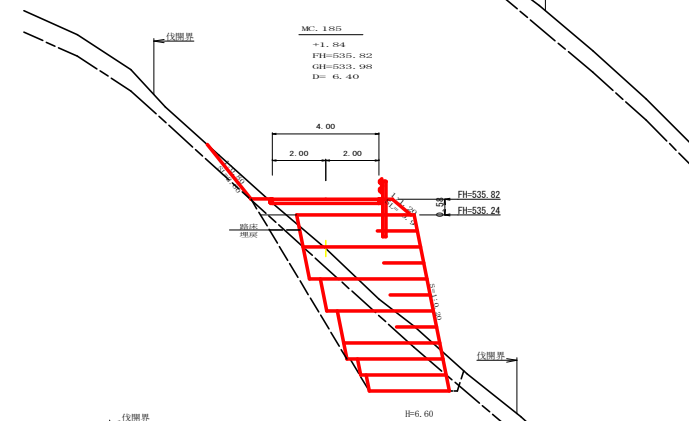


項目	点	点間距離	6.40 m
偏心距離	(切土: m, 盛土: m)		
	(法面左: m, 法面右: m)		
名称・種別・細別	左側	右側	
掘削(切土)	オープン	擁壁土	-
	カット	軟岩(比率)	- (10:0)
	片切	擁壁土	0.60
		軟岩(比率)	0.00 (10:0)
盛土	区分	2.5m未満 2.5≦F<4.0 4.0m以上	
	路床盛土	0.70	2.00
	路体盛土	-	-
	補強盛土	-	-
掘削(床面)		擁壁土	5.20
		軟岩(比率)	12.80 (10:0)
埋戻し	埋戻(前)	埋戻C	0.60
	埋戻(後)	埋戻C	2.90
法面	機械整形	擁壁土	2.60
		軟岩1(A)	0.00
土羽	削取整形	擁壁土	- 0.90
掘削(側溝)		擁壁土	-
		軟岩(比率)	- (10:0)
路面工	コンクリート	(t=15cm)	4.00

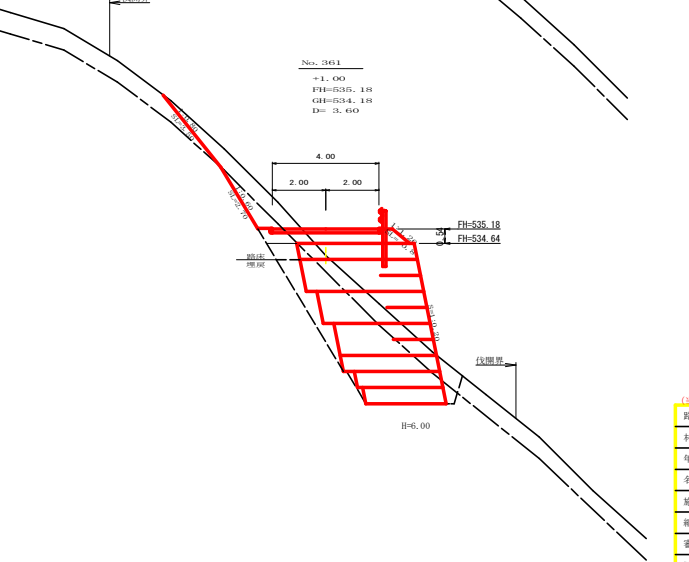

項目	点	点間距離	3.60 m
偏心距離	(切土: m, 盛土: m)		
	(法面左: m, 法面右: m)		
名称・種別・細別	左側	右側	
掘削(切土)	オープン	擁壁土	-
	カット	軟岩(比率)	- (10:0)
	片切	擁壁土	3.10
		軟岩(比率)	1.20 (10:0)
盛土	区分	2.5m未満 2.5≦F<4.0 4.0m以上	
	路床盛土	0.60	2.20
	路体盛土	-	-
	補強盛土	-	-
掘削(床面)		擁壁土	4.50
		軟岩(比率)	14.90 (10:0)
埋戻し	埋戻(前)	埋戻C	0.90
	埋戻(後)	埋戻C	2.30
法面	機械整形	擁壁土	3.50
		軟岩1(A)	2.70
土羽	削取整形	擁壁土	- 0.80
掘削(側溝)		擁壁土	-
		軟岩(比率)	- (10:0)
路面工	コンクリート	(t=15cm)	4.00


路線名	横谷山線 横石工区	事業名	R8那賀 林間横谷山線横石区画
林道区分	森林基幹道	縦断区分	2種2綱
年度	令和8年度	設計速度	20km/h
名称	横断図面	施行主体	徳島県
施行地	徳島県 那賀郡 那賀町	番	4 薬中 2 番
縮尺	1/100	図面番号	16 - 4
審査者		設計者	
商点	No. 360 ~ No. 361+11.0		

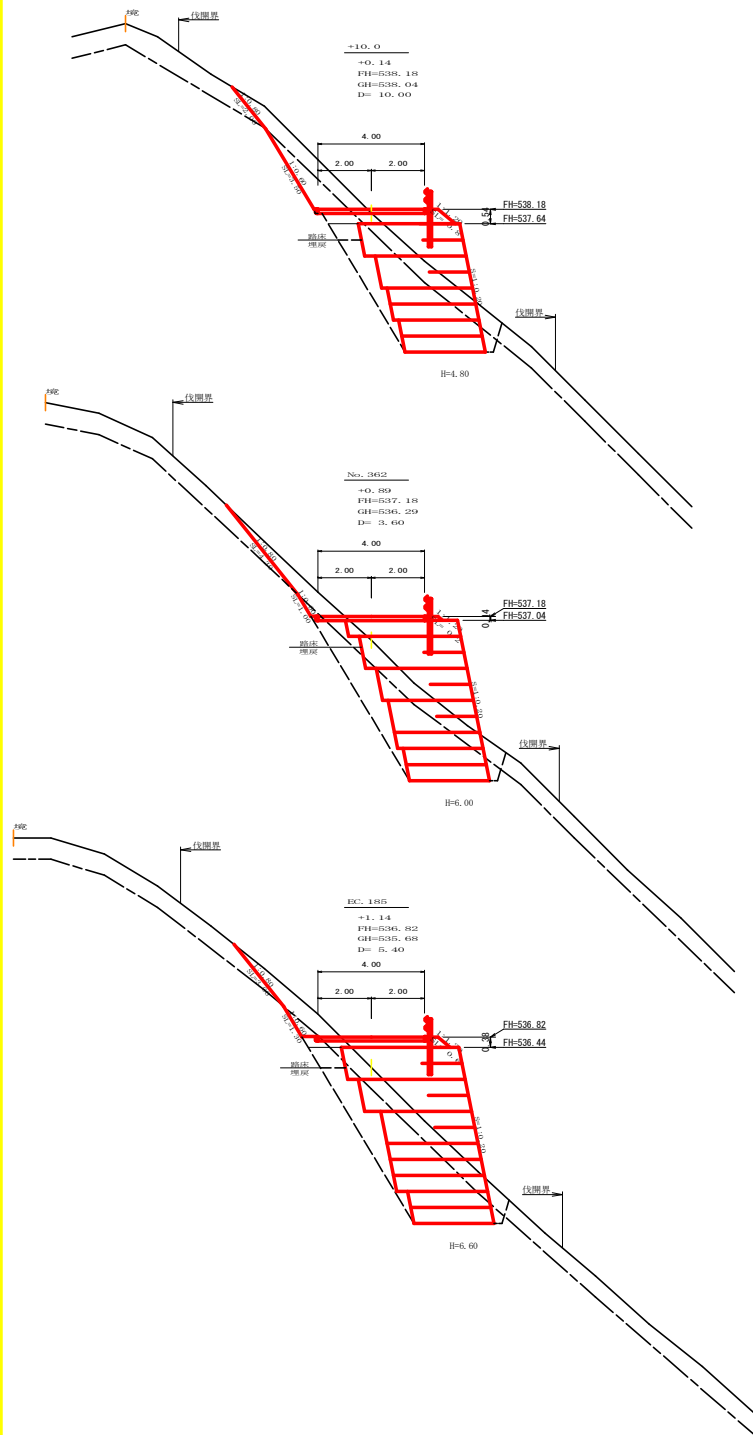

高点	+10.0	点間距離	10.00 m
幅心距離	(切土: m, 盛土: m)		
(法面左: m, 法面右: m)			
名称・種別・細別	左側	右側	
掘削 (切土)	オープン	擁壁土	-
	カット	軟岩 (比率)	- (10:0)
	片切	擁壁土	3.20
	区分	軟岩 (比率)	2.20 (10:0)
盛土	2.5m未満	2.5≦W<4.0	4.0m以上
	路床盛土	0.60	-
	路体盛土	-	1.90
	補強盛土	-	16.10
掘削 (床掘)		擁壁土	3.90
		軟岩 (比率)	12.50 (10:0)
埋戻し	埋戻 (前)		1.00
	埋戻 (後)	埋戻C	2.30
法面	機械整形	擁壁土	2.00
		軟岩1(A)	3.50
土羽	削取整形	擁壁土	- 0.80
掘削 (側溝掘)		擁壁土	-
		軟岩 (比率)	- (10:0)
路面工	コンクリート	(t=15cm)	4.00

高点	No. 362	点間距離	3.60 m
幅心距離	(切土: m, 盛土: m)		
(法面左: m, 法面右: m)			
名称・種別・細別	左側	右側	
掘削 (切土)	オープン	擁壁土	-
	カット	軟岩 (比率)	- (10:0)
	片切	擁壁土	2.20
	区分	軟岩 (比率)	0.20 (10:0)
盛土	2.5m未満	2.5≦W<4.0	4.0m以上
	路床盛土	1.30	-
	路体盛土	-	0.00
	補強盛土	-	20.50
掘削 (床掘)		擁壁土	4.90
		軟岩 (比率)	11.90 (10:0)
埋戻し	埋戻 (前)		0.90
	埋戻 (後)	埋戻C	3.50
法面	機械整形	擁壁土	4.30
		軟岩1(A)	1.00
土羽	削取整形	擁壁土	- 0.20
掘削 (側溝掘)		擁壁土	-
		軟岩 (比率)	- (10:0)
路面工	コンクリート	(t=15cm)	4.00

高点	EC. 185	点間距離	5.40 m
幅心距離	(切土: m, 盛土: m)		
(法面左: m, 法面右: m)			
名称・種別・細別	左側	右側	
掘削 (切土)	オープン	擁壁土	-
	カット	軟岩 (比率)	- (10:0)
	片切	擁壁土	2.30
	区分	軟岩 (比率)	0.40 (10:0)
盛土	2.5m未満	2.5≦W<4.0	4.0m以上
	路床盛土	0.80	-
	路体盛土	-	1.40
	補強盛土	-	23.90
掘削 (床掘)		擁壁土	5.00
		軟岩 (比率)	14.60 (10:0)
埋戻し	埋戻 (前)		0.80
	埋戻 (後)	埋戻C	3.80
法面	機械整形	擁壁土	3.00
		軟岩1(A)	1.30
土羽	削取整形	擁壁土	- 0.60
掘削 (側溝掘)		擁壁土	-
		軟岩 (比率)	- (10:0)
路面工	コンクリート	(t=15cm)	4.00

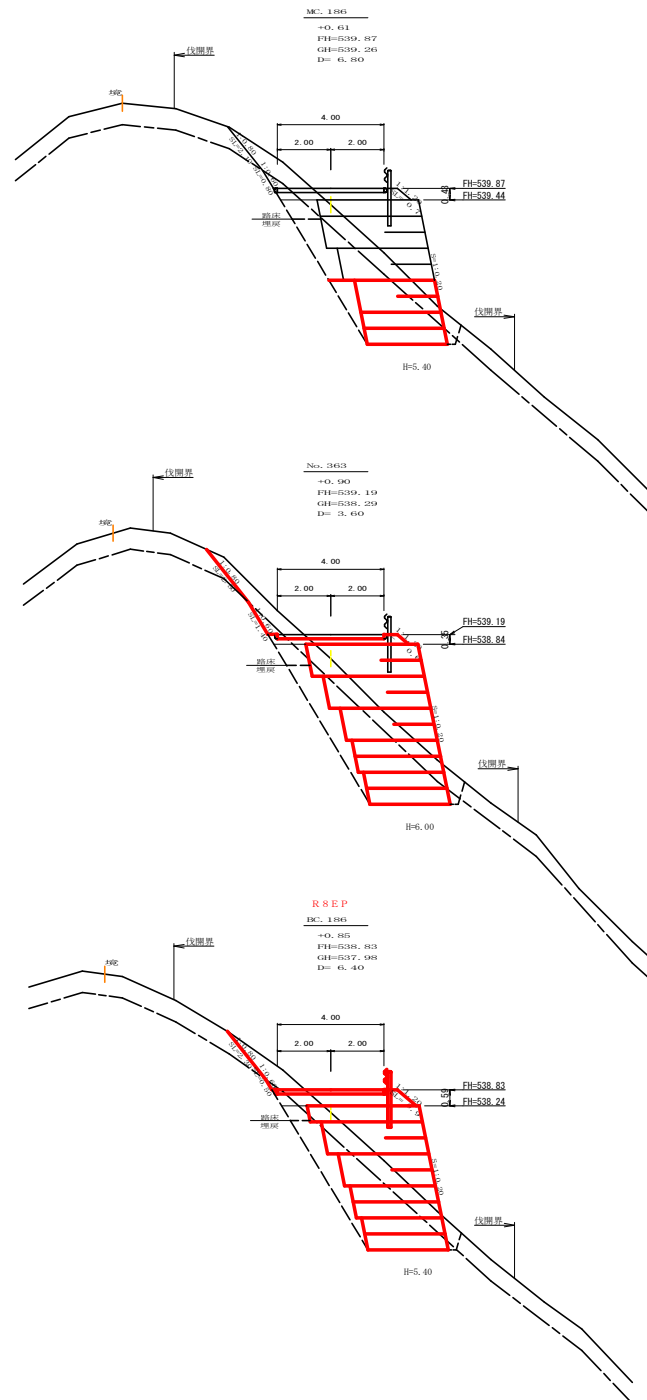


高点	MC. 186	点間距離	6.80 m
幅心距離	(切土: m, 盛土: m)		
(法面左: m, 法面右: m)			
名称・種別・細別	左側	右側	
掘削 (切土)	オープン	擁壁土	-
	カット	軟岩 (比率)	- (10:0)
	片切	擁壁土	1.80
	区分	軟岩 (比率)	0.30 (10:0)
盛土	2.5m未満	2.5≦W<4.0	4.0m以上
	路床盛土	0.00	-
	路体盛土	-	7.20
	補強盛土	-	4.30
掘削 (床掘)		擁壁土	4.30
		軟岩 (比率)	11.90 (10:0)
埋戻し	埋戻 (前)		0.60
	埋戻 (後)	埋戻C	1.20
法面	機械整形	擁壁土	0.00
		軟岩1(A)	0.00
土羽	削取整形	擁壁土	- 0.00
掘削 (側溝掘)		擁壁土	-
		軟岩 (比率)	- (10:0)
路面工	コンクリート	(t=15cm)	0.00


高点	No. 363	点間距離	3.60 m
幅心距離	(切土: m, 盛土: m)		
(法面左: m, 法面右: m)			
名称・種別・細別	左側	右側	
掘削 (切土)	オープン	擁壁土	-
	カット	軟岩 (比率)	- (10:0)
	片切	擁壁土	2.10
	区分	軟岩 (比率)	0.40 (10:0)
盛土	2.5m未満	2.5≦W<4.0	4.0m以上
	路床盛土	0.80	-
	路体盛土	-	1.10
	補強盛土	-	21.10
掘削 (床掘)		擁壁土	4.70
		軟岩 (比率)	12.60 (10:0)
埋戻し	埋戻 (前)		0.70
	埋戻 (後)	埋戻C	3.30
法面	機械整形	擁壁土	2.50
		軟岩1(A)	1.40
土羽	削取整形	擁壁土	- 0.60
掘削 (側溝掘)		擁壁土	-
		軟岩 (比率)	- (10:0)
路面工	コンクリート	(t=15cm)	0.00

高点	EC. 186	点間距離	6.40 m
幅心距離	(切土: m, 盛土: m)		
(法面左: m, 法面右: m)			
名称・種別・細別	左側	右側	
掘削 (切土)	オープン	擁壁土	-
	カット	軟岩 (比率)	- (10:0)
	片切	擁壁土	1.50
	区分	軟岩 (比率)	0.10 (10:0)
盛土	2.5m未満	2.5≦W<4.0	4.0m以上
	路床盛土	0.50	-
	路体盛土	-	18.60
	補強盛土	-	5.00
掘削 (床掘)		擁壁土	5.00
		軟岩 (比率)	11.00 (10:0)
埋戻し	埋戻 (前)		0.50
	埋戻 (後)	埋戻C	3.00
法面	機械整形	擁壁土	2.30
		軟岩1(A)	0.50
土羽	削取整形	擁壁土	- 0.00
掘削 (側溝掘)		擁壁土	-
		軟岩 (比率)	- (10:0)
路面工	コンクリート	(t=15cm)	4.00


路線名	横石谷山線 横石工区	事業名	R8那賀 林間横石谷山線横石 那賀町 開設1号
林道区分	森林基幹道	縦断区分	2種2線 設計速度 20km/h
年度	令和8年度	施行主体	徳島県
名称	横断図面	4	薬中 3番
施行地	徳島県 那賀郡 那賀町		
縮尺	1/100	図面番号	16 - 5
審査者		設計者	
商点	No. 361次EC. 185 ~ No. 363次EC. 186		

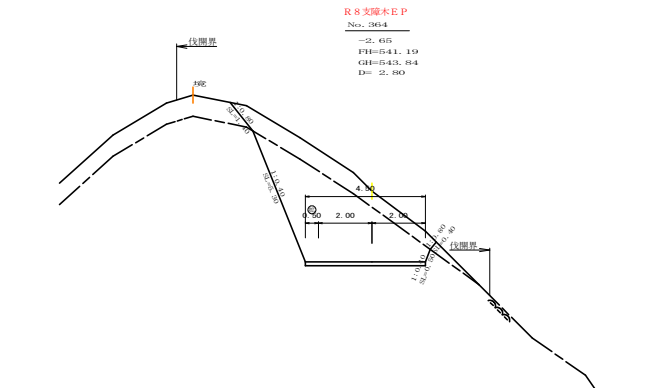


測点	No. 364	点間距離	2.80 m
偏心距離	(切土: m, 盛土: m)		
	(法面左: m, 法面右: m)		
名称・種別・細別			
掘削 (切土)	オープン	雑質土	-
	カット	軟岩 (比率)	- (10:0)
	片切	雑質土	5.20
盛土	区分	2.5m未満	2.5 ≤ W < 4.0
		4.0m以上	4.0m以上
	路床盛土	0.00	-
	路体盛土	-	-
掘削 (床掘)	埋戻 (前)	雑質土	-
	埋戻 (後)	埋戻 C	- (10:0)
法面	機械整形	雑質土	1.40
	軟岩 1(A)	5.30	0.50
土羽	削取整形	雑質土	-
掘削 (側溝掘)	軟岩 (比率)	-	(10:0)
路面工	コンクリート	(t=15cm)	4.50

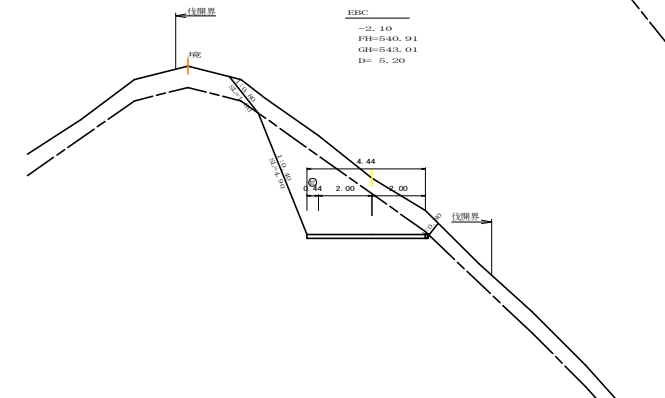


測点	EBC	点間距離	5.20 m
偏心距離	(切土: m, 盛土: m)		
	(法面左: m, 法面右: m)		
名称・種別・細別			
掘削 (切土)	オープン	雑質土	-
	カット	軟岩 (比率)	- (10:0)
	片切	雑質土	5.20
盛土	区分	2.5m未満	2.5 ≤ W < 4.0
		4.0m以上	4.0m以上
	路床盛土	0.00	-
	路体盛土	-	-
掘削 (床掘)	埋戻 (前)	雑質土	0.00
	埋戻 (後)	埋戻 C	0.00 (10:0)
法面	機械整形	雑質土	1.80
	軟岩 1(A)	4.90	0.00
土羽	削取整形	雑質土	-
掘削 (側溝掘)	軟岩 (比率)	-	(10:0)
路面工	コンクリート	(t=15cm)	0.00

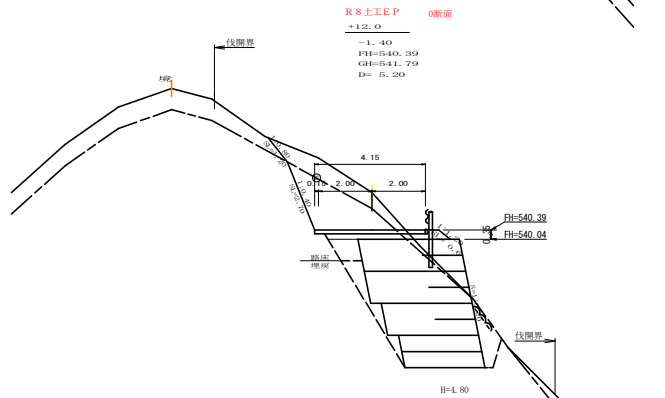

測点	+12.0	点間距離	5.20 m
偏心距離	(切土: m, 盛土: m)		
	(法面左: m, 法面右: m)		
名称・種別・細別			
掘削 (切土)	オープン	雑質土	-
	カット	軟岩 (比率)	- (10:0)
	片切	雑質土	5.60
盛土	区分	2.5m未満	2.5 ≤ W < 4.0
		4.0m以上	4.0m以上
	路床盛土	0.00	-
	路体盛土	-	-
掘削 (床掘)	埋戻 (前)	雑質土	0.00
	埋戻 (後)	埋戻 C	0.00 (10:0)
法面	機械整形	雑質土	1.40
	軟岩 1(A)	5.30	0.00
土羽	削取整形	雑質土	-
掘削 (側溝掘)	軟岩 (比率)	-	(10:0)
路面工	コンクリート	(t=15cm)	0.00

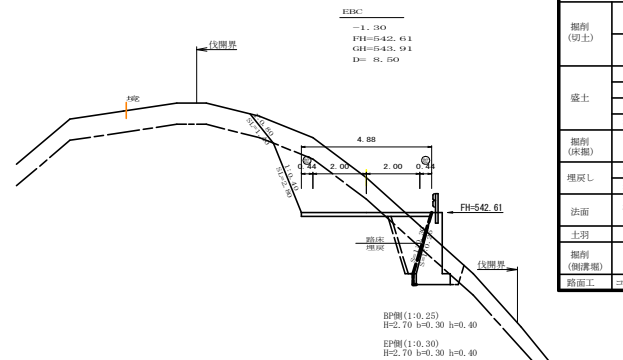


測点	EBC (BP)	点間距離	8.50 m
偏心距離	(切土: m, 盛土: m)		
	(法面左: m, 法面右: m)		
名称・種別・細別			
掘削 (切土)	オープン	雑質土	-
	カット	軟岩 (比率)	- (10:0)
	片切	雑質土	4.10
盛土	区分	2.5m未満	2.5 ≤ W < 4.0
		4.0m以上	4.0m以上
	路床盛土	1.20	1.30
	路体盛土	-	0.00
掘削 (床掘)	埋戻 (前)	雑質土	1.90
	埋戻 (後)	埋戻 C	2.10 (10:0)
法面	機械整形	雑質土	1.40
	軟岩 1(A)	2.80	2.80
土羽	削取整形	雑質土	-
掘削 (側溝掘)	軟岩 (比率)	-	(10:0)
路面工	コンクリート	(t=15cm)	4.88

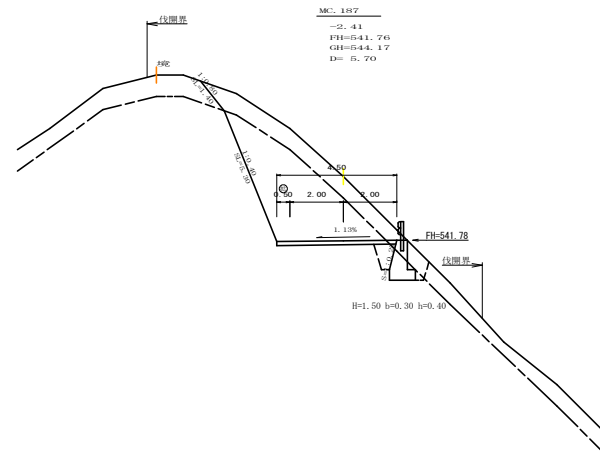

測点	M.C. 187	点間距離	5.70 m
偏心距離	(切土: m, 盛土: m)		
	(法面左: m, 法面右: m)		
名称・種別・細別			
掘削 (切土)	オープン	雑質土	-
	カット	軟岩 (比率)	- (10:0)
	片切	雑質土	5.60
盛土	区分	2.5m未満	2.5 ≤ W < 4.0
		4.0m以上	4.0m以上
	路床盛土	0.50	-
	路体盛土	-	-
掘削 (床掘)	埋戻 (前)	雑質土	0.90
	埋戻 (後)	埋戻 C	1.30 (10:0)
法面	機械整形	雑質土	1.40
	軟岩 1(A)	5.30	0.00
土羽	削取整形	雑質土	-
掘削 (側溝掘)	軟岩 (比率)	-	(10:0)
路面工	コンクリート	(t=15cm)	4.50

路線名	横石谷山線 横石工区	事業名	R8那賀 林間横石谷山線横石 区間内 建設工事
林道区分	森林基幹道	縦断区分	2種2級 設計速度 20 km/h
年度	令和 8 年度	施行主体	徳島県
名称	横断図面	4	薬中 4 番
施行地	徳島県 那賀郡 那賀町		
縮尺	1/100	図面番号	16 - 6
審査者		設計者	
測点	No. 363+12.0 ~ No. 364+38C		

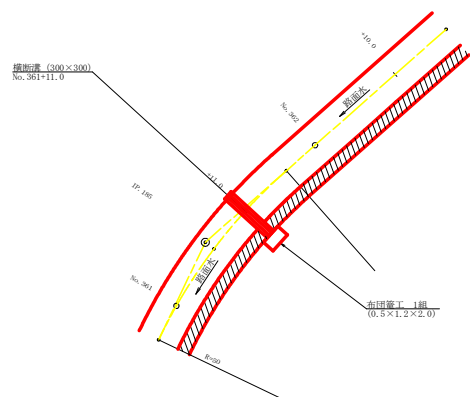

コンクリート路面工

コンクリート路面工

+10.0/2

+10.0/2

(0.25) (0.30) (0.82) (0.82) (0.82)

0.10 0.05 0.07 0.10

0.30 0.30 0.30 0.90 1.10

※（ ）内数値は、吐け口側寸法


敷設石
径5~15cm

Technical drawing of a slope reinforcement structure (No. 301+11.0). The drawing shows a stepped retaining wall structure on a slope. Key dimensions and specifications include:

- Structure Dimensions:**
 - Top width: 5.30
 - Base width: 4.00
 - Step width: 2.00 (two steps)
 - Height: 7.20
 - Top reinforcement length: 4.00
 - Bottom reinforcement length: 5.50
- Reinforcement Details:**
 - Reinforcement length: 10.00m
 - Reinforcement spacing: 1.0m
 - Reinforcement material: 10.00m
- Other Dimensions:**
 - Top reinforcement length: 4.00
 - Bottom reinforcement length: 5.50
 - Top reinforcement length: 4.00
 - Bottom reinforcement length: 5.50
- Material Specifications:**
 - Reinforcement material: 10.00m
 - Reinforcement spacing: 1.0m
 - Reinforcement material: 10.00m
 - Reinforcement spacing: 1.0m

役 差 (No. 361+1) 0		T-25 995×400×55		
保険済 (グリーンアップ)				4.00 m
受 台	コングラテータ	1/2(0.31, 40.40)×5.20+0.90×1/2(0.48+0.57)×0.20		1.99 m ³
	型 枠	1/2(1.88+2.48)×5.30+1/2(0.48+0.57)×0.20		11.76 m ³
	鉄 壁 (φ≦15mm)	1.10×5.30		6.05 m ³
社 口	鉄 筋 数 量			2.00 m
	年掛り (0.5×1.2×土台)			2.00 m
掘 削	土用遮水シート (幅915, 5cm, t≦2.0mm)	0.915×10.00		9.15 m ²
	編 織 土			m ³
	砕 石			m ³

(5) 補正				
路線名称	横石谷山峠 横石工区	事業名称	其 8 那都 林間横石谷山嶺横石那賀町 開設工事	
林道区分	森林基幹道	規格区分	2 種 2 級	設計速度 2.0 km/h
年 度	令和 8 年度	施行主体	徳島 県	
名 称	構造図面	1	葉中	1 番
施行地	徳島県 那賀郡 那賀町			
縮 尺	図 示	図面番号	1 6	— 7
審査者		設計者		
測 点	No.361.11-0 (横断溝)			


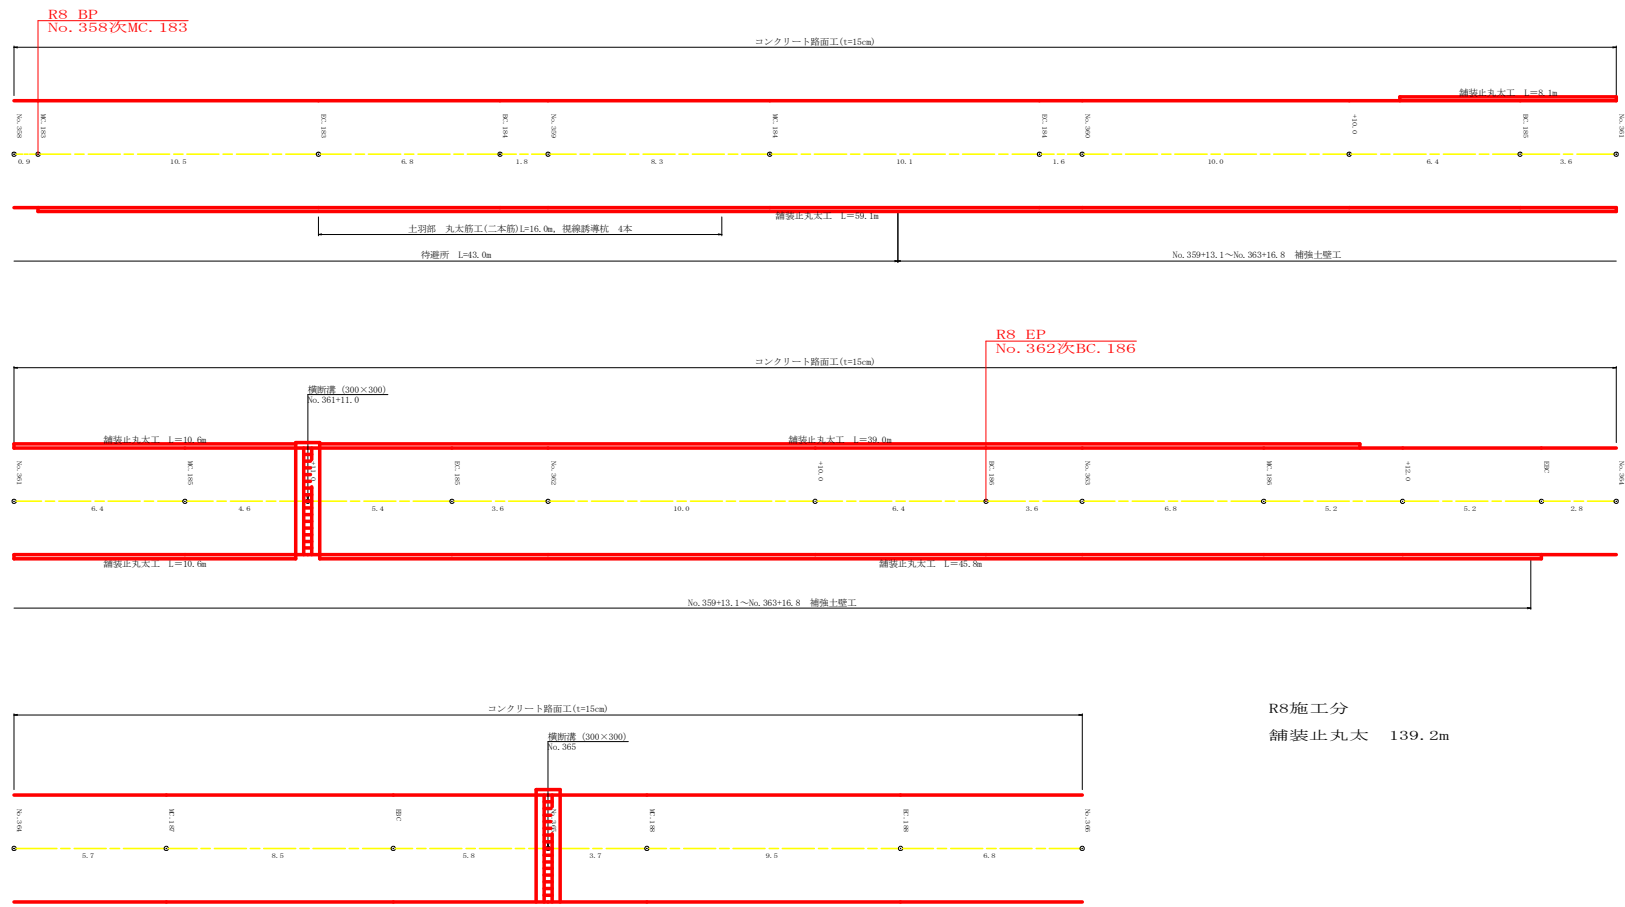


R8施工分
舗装止丸太 139.2m

(当初)					
路線名	横石谷山線 横石工区		事業名	R8那保 林間横石谷山線横石部町 道路工事	
林道区分	森林基幹道		縦別区分	2種2綱 設計速度 20 km/h	
年度	令和 8 年度		施行主体	徳 島 県	
名 称	展開図面 1 薬中 1 番				
施 行 地	徳島県 那賀郡 那賀町				
縮 尺	図 示		図面番号	16 - 8	
審 査 者			設 計 者		
測 点	No.358 ~ No.366				

正面展開図

縮尺 1:100

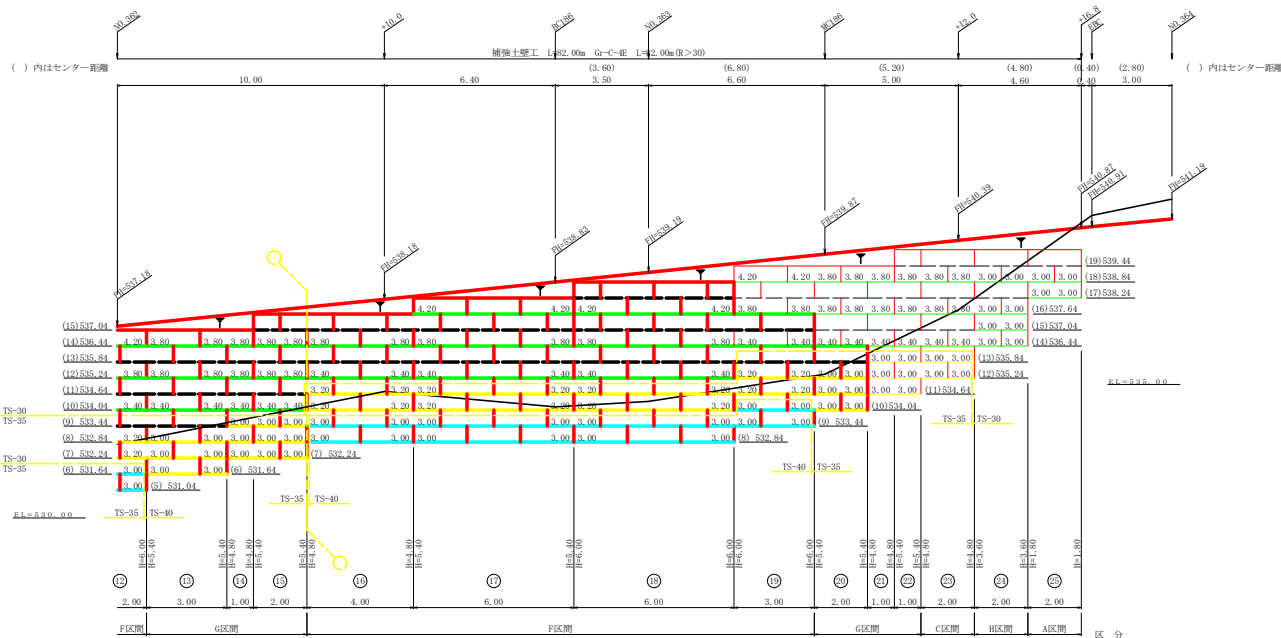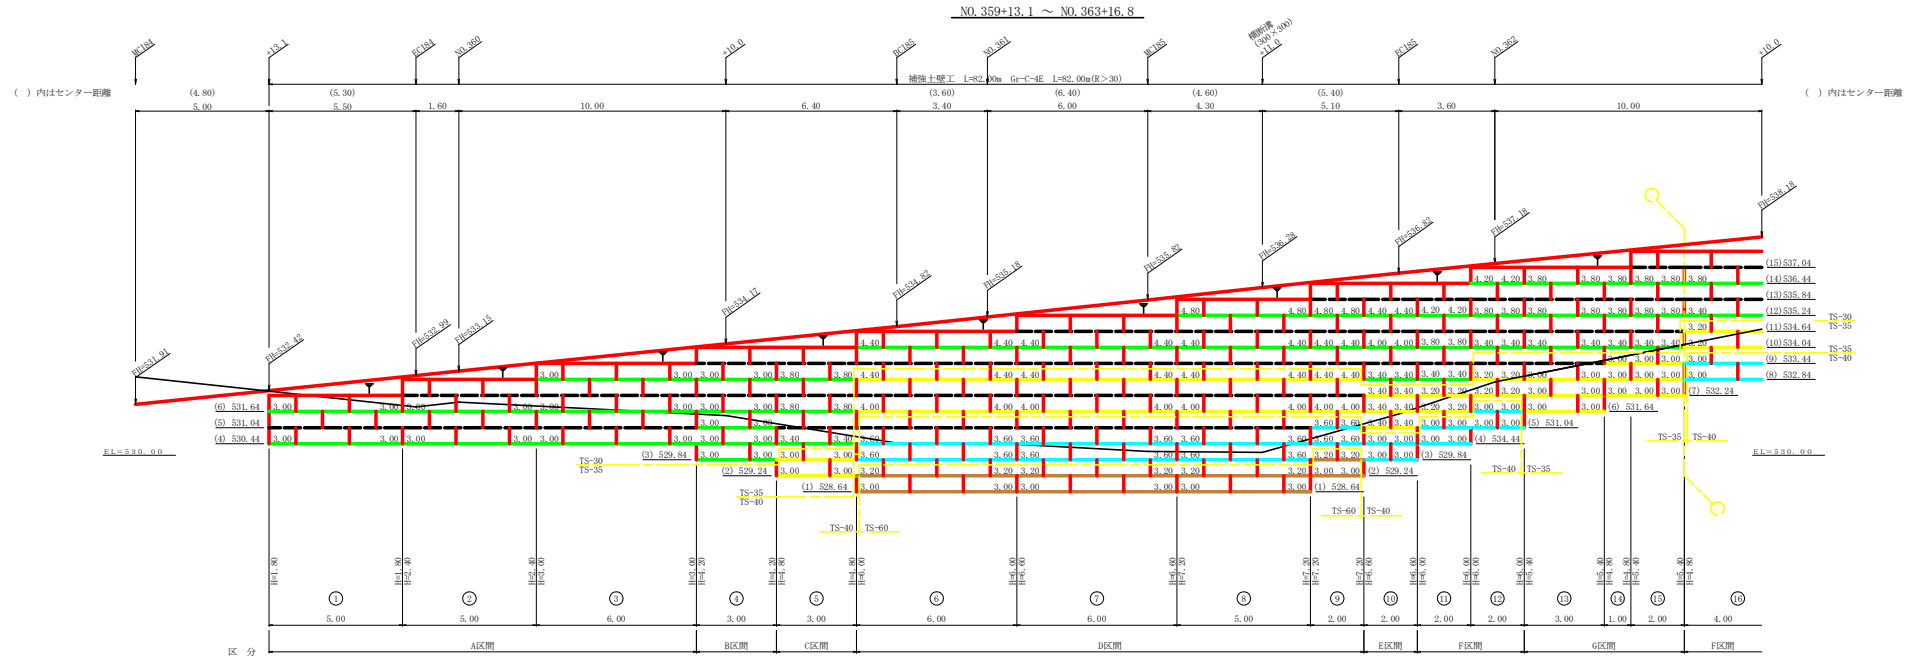


凡 例		
線種形状	種 別	限界強度 (KN/m)
---	安定補助材	15
---	TS-20	19
---	TS-30	28
---	TS-35	34
---	TS-40	42
---	TS-50	51
---	TS-60	60
---	TS-80	84
---	補強材	
---	補強材区分線	
---	排水材	

設 計 定 数	
単位体積重量 (γ)	18.0 kN/m ³
せん断抵抗角 (φ)	35°
粘着力 (c)	0 kN/m ²
支持地盤の許容支持力	300 kN/m ²
載 荷 重 (q)	10 kN/m ²

※ ()内は本工事の施工量

材 料 集 計 表			
項 目	形 状 寸 法	数 量	単 位
補 強 材	壁面強化材	(289.50)	325.50 m ²
	TS-20	(620.20)	746.20 m ²
	TS-30	(417.20)	447.20 m ²
	TS-35	(286.80)	286.80 m ²
	TS-40		0.00 m ²
	TS-50	(117.80)	117.80 m ²
	TS-80		0.00 m ²
壁 面 材	鋼製枠H=0.6m W=1.0~2.0m	(396.00)	408.00 m ²
補強材固定セン	φ=13mm	(1,220.00)	1,360.00 本
基面処理		(222.00)	246.00 m ²
排 水 材			0.00 m ²
側面処理材	緑化土のう W=40×L=60cm		0.00 袋
防護施設	Gr-C-4E (R=30)		0.00 m
	Gr-C-4E (R>30)	(62.30)	82.00 m
合 計		(62.30)	82.00 m

(当所)			
路 線 名	横石谷山線 横石工区	事 業 名	R8那賀 林間横石谷山線横石 区間第1号
林道区分	森林基幹道	縦別区分	2種2級 設計速度 20km/h
年 度	令和 8 年度	施行主体	徳 島 県
名 称	補強土壁正面展開図面	1 薬中	1 番
施 行 地	徳島県 那賀郡 那賀町		
縮 尺	1/100	図面番号	16 - 9
審 査 者		設 計 者	
商 点	NO.359+13.1 ~ NO.363+16.8		

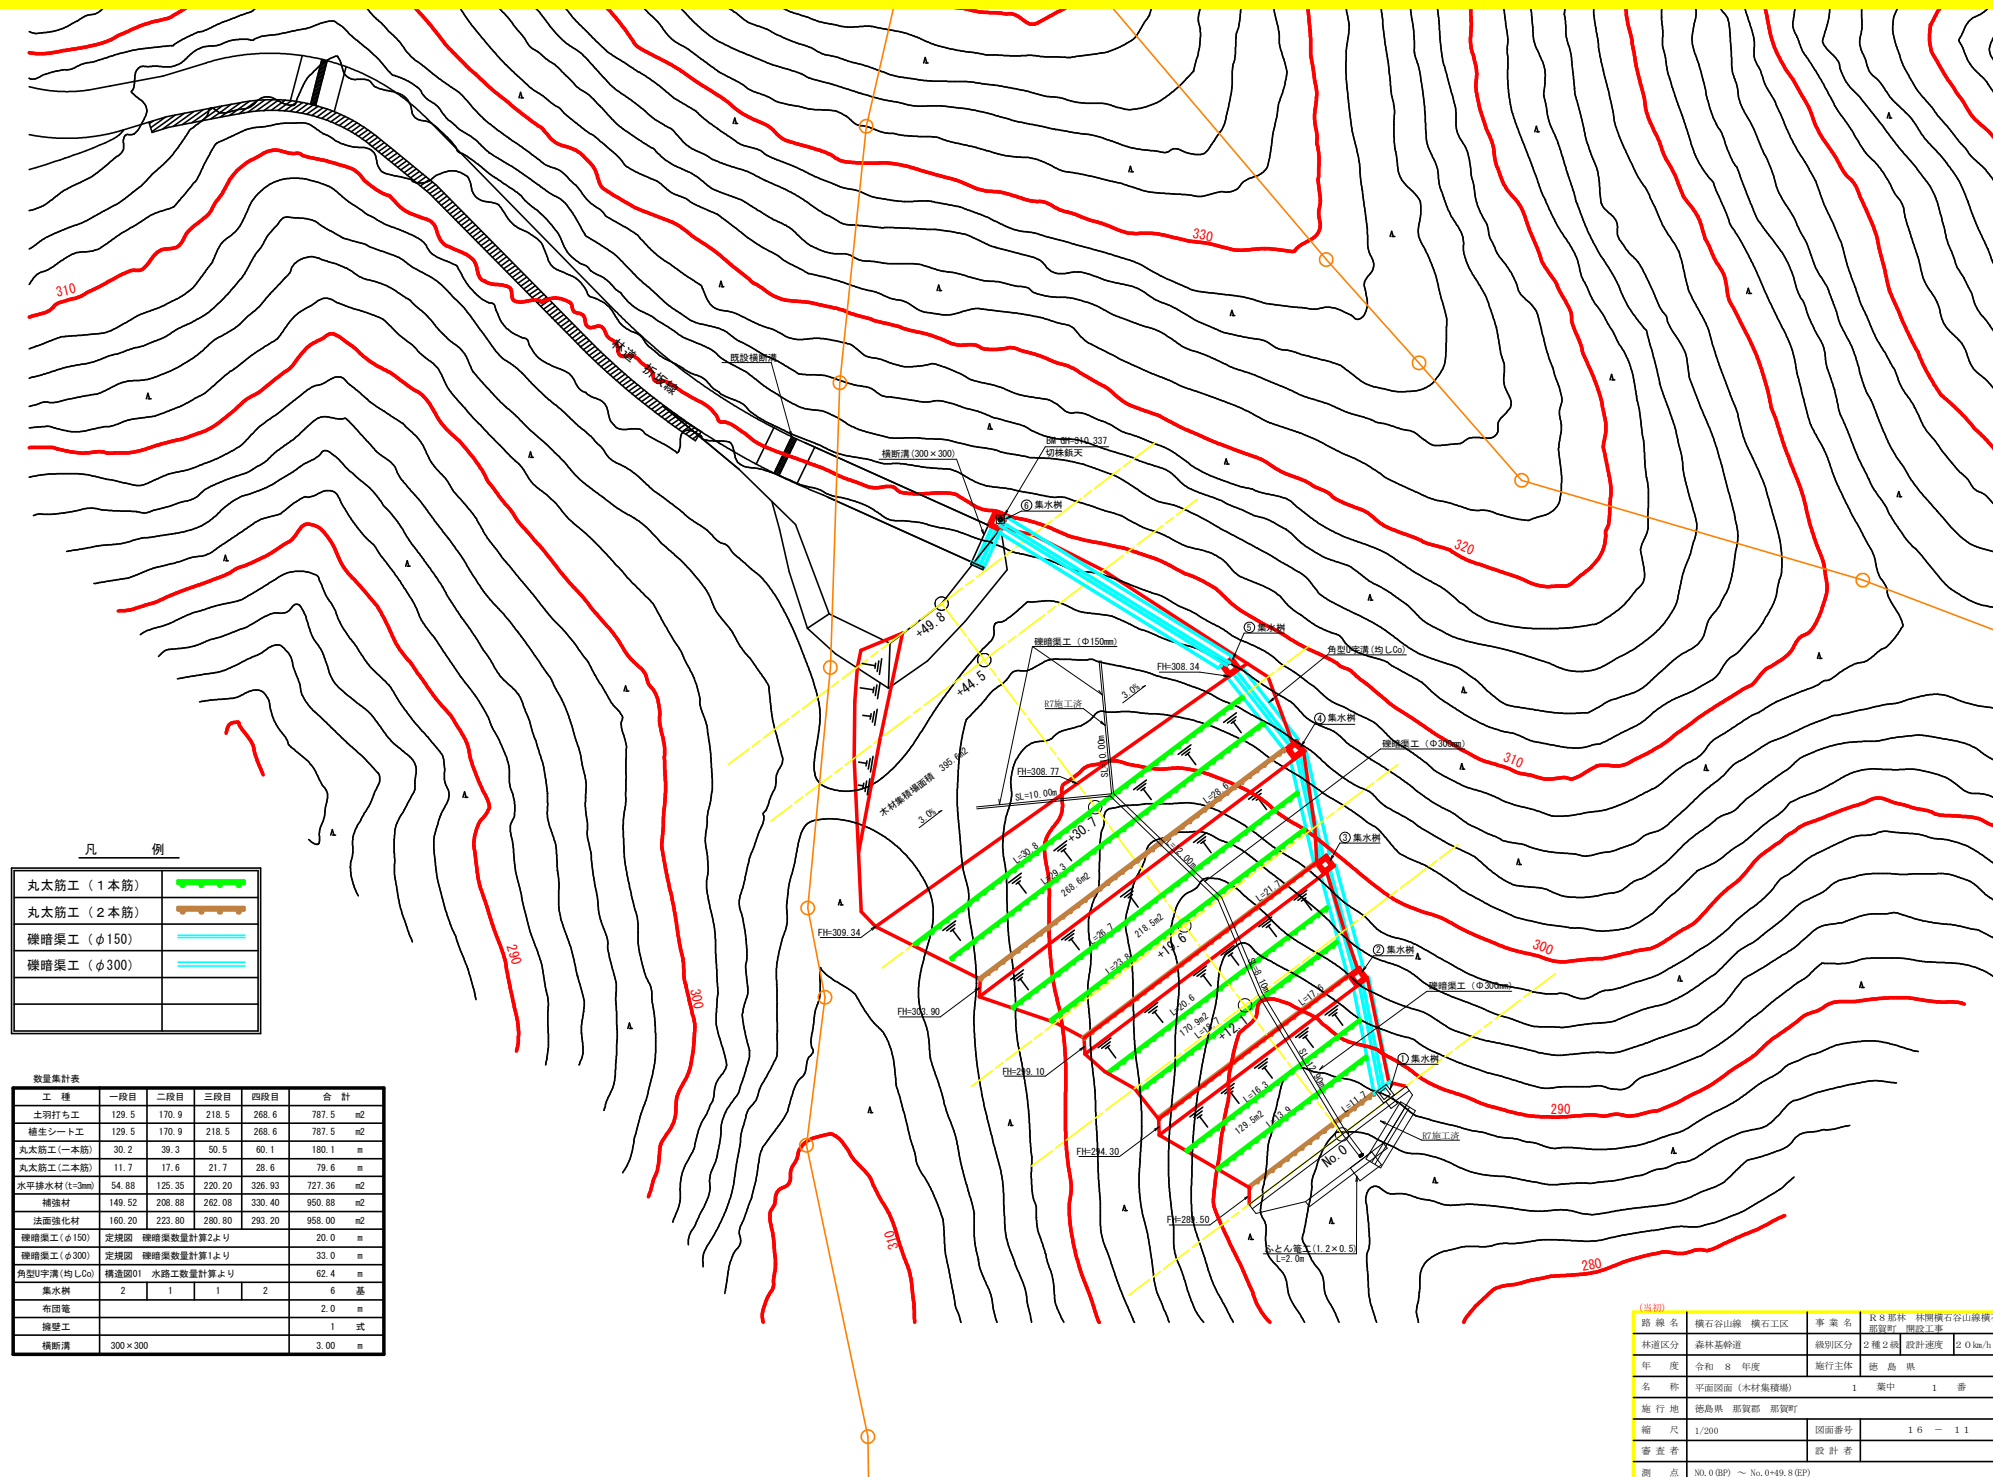


凡 例

丸太筋工（1本筋）	
丸太筋工（2本筋）	
埋設管工（φ150）	
埋設管工（φ300）	


数量集計表					
工 種	一段目	二段目	三段目	四段目	合 計
土羽打ち工	129.5	170.9	218.5	268.6	787.5 m2
養生シート工	129.5	170.9	218.5	268.6	787.5 m2
丸太筋工（一本筋）	30.2	39.3	50.5	60.1	180.1 m
丸太筋工（二本筋）	11.7	17.6	21.7	28.6	79.6 m
水平排水材（t=3mm）	54.88	125.35	220.20	326.93	727.36 m2
補強材	149.52	208.88	262.08	330.40	950.88 m2
法面強化材	160.20	223.80	280.80	293.20	958.00 m2
埋設管工（φ150）	定規図 埋設管数量計算2より				20.0 m
埋設管工（φ300）	定規図 埋設管数量計算1より				33.0 m
角型U字溝（均LCo）	構造図01 水路工数量計算より				62.4 m
集水樹	2	1	1	2	6 基
布田電					2.0 m
埋壁工					1 式
横断溝	300×300				3.00 m

(当初)			
路線名	横石谷山線 横石工区	事業名	R8那賀 林間横石谷山線横石町町区画設計工事
林道区分	森林基幹道	線別区分	2種2線 設計速度 20km/h
年 度	令和 8 年度	施行主体	徳 島 県
名 称	平面図面（木材集積場）	1	薬中 1 番
施 行 地	徳島県 那賀郡 那賀町		
縮 尺	1/200	図面番号	16 - 11
審 査 者			
商 点	No.0 (B) ～ No.0+49.8 (B)		

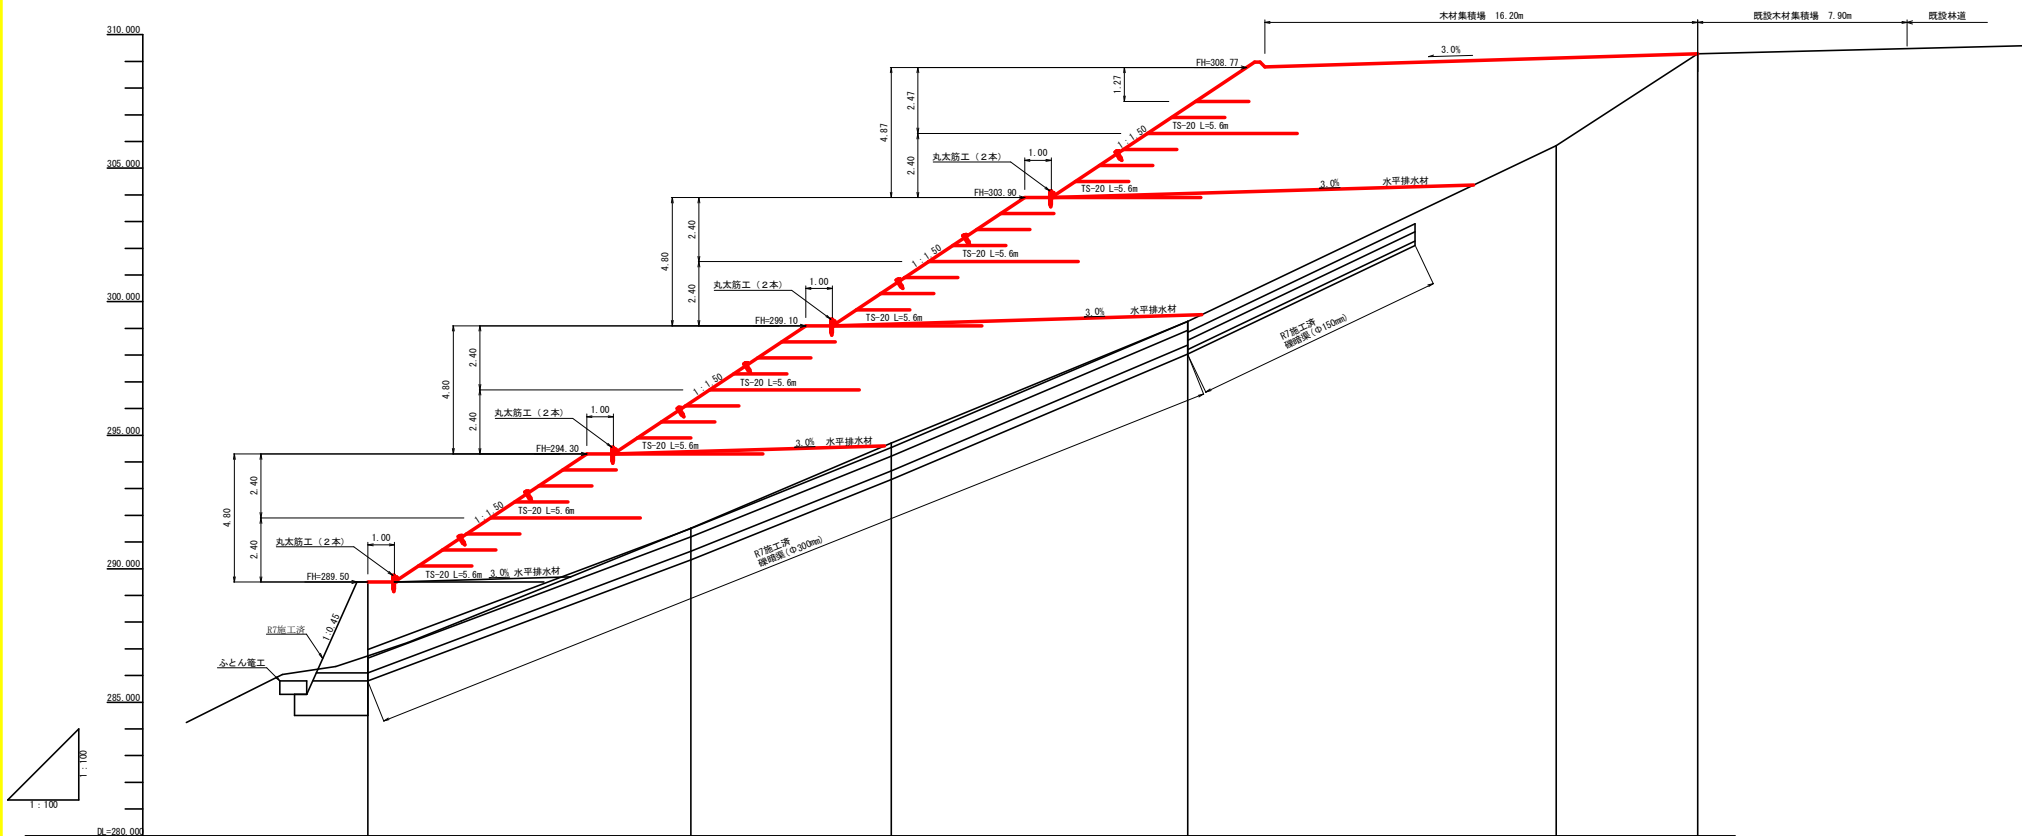

勾配						
計画高	289.50	296.23	300.51	307.30	309.12	309.28
地盤高	286.74	291.52	294.71	299.26	305.16	309.28
切土高						
盛土高	2.76	4.71	5.86	8.04	3.27	0.00
追加距離	0.00	12.10	19.60	30.70	44.50	49.80
単距離	0.00	12.10	7.50	11.10	13.80	5.30
測点番号	+No.0	+12.1	+19.6	+30.7	+44.5	+49.8

(当初)					
路線名	横石谷山線 横石工区	事業名	R8那覇林 林間横石谷山線横石区別区		
林道区分	森林基幹道	縦別区分	2種2綱	設計速度	20km/h
年度	令和8年度	施行主体	徳島県		
名称	縦断図面 (木材集積場)	1	薬中	1	番
施行地	徳島県 那賀郡 那賀町				
縮尺	1/100	図面番号	16	—	12
審査者		設計者			
測点	No.0 (B/F) ~ No.0+49.8 (E/F)				

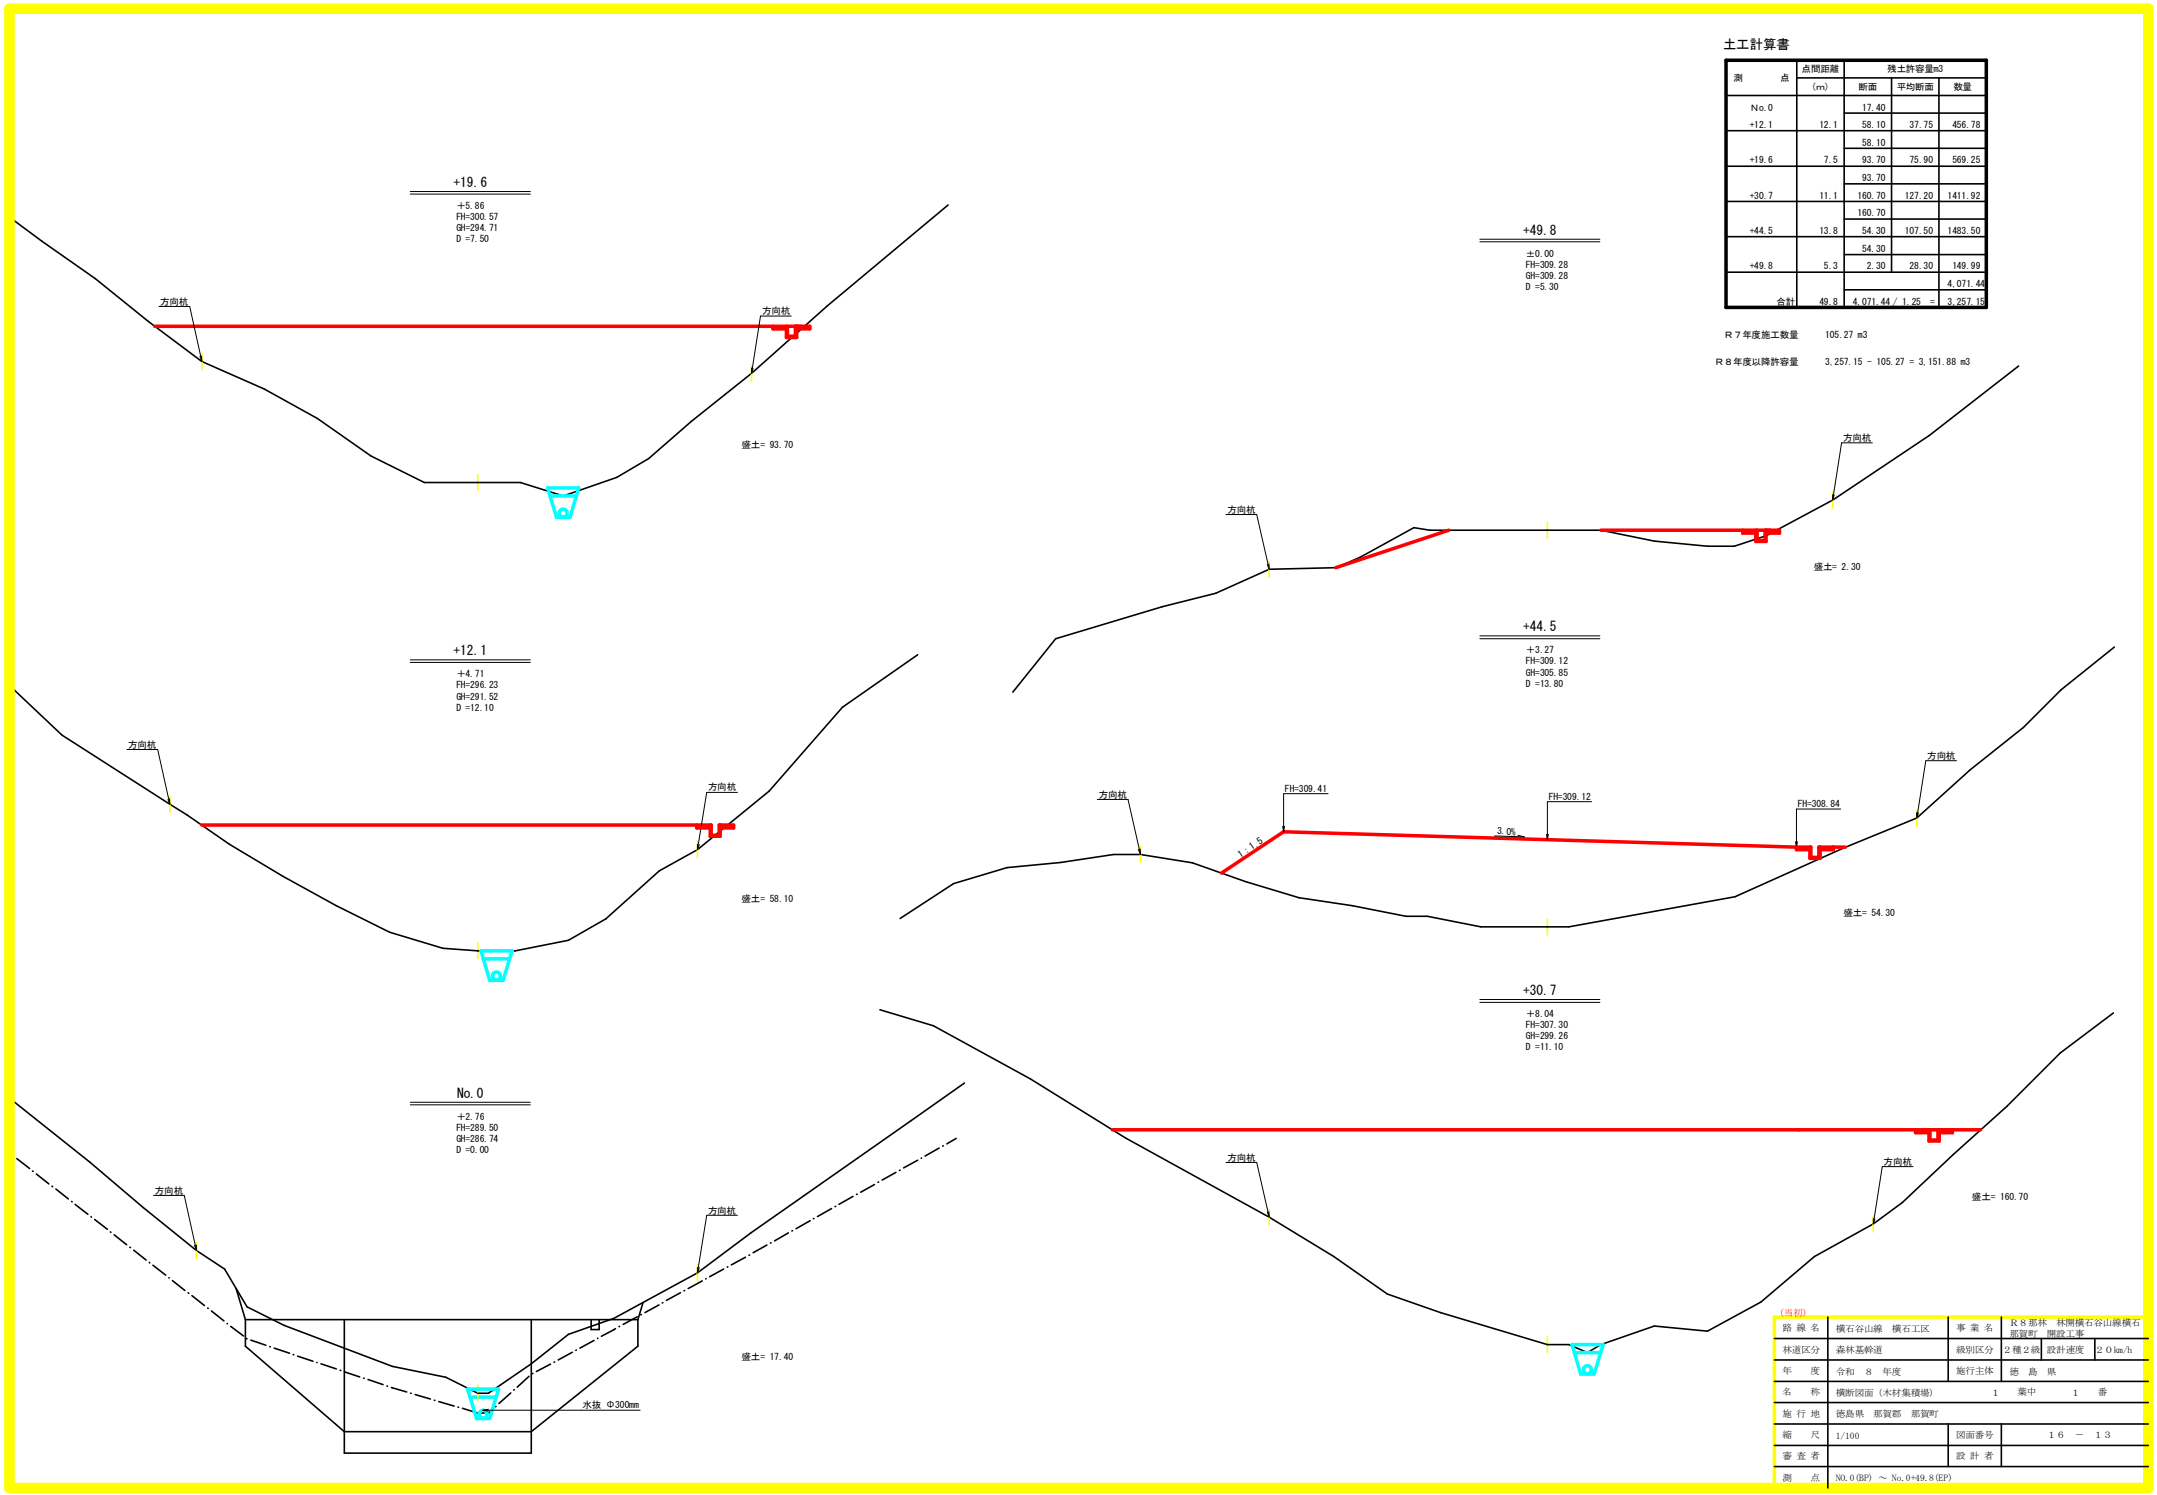


土工計算書

測点	点間距離 (m)	残土許容量m3		
		断面	平均断面	数量
No. 0		17.40		
+12.1	12.1	58.10	37.75	456.78
		58.10		
+19.6	7.5	93.70	75.90	569.25
		93.70		
+30.7	11.1	160.70	127.20	1411.92
		160.70		
+44.5	13.8	54.30	107.50	1483.50
		54.30		
+49.8	5.3	2.30	28.30	149.99
				4,071.44
合計	49.8	4,071.44 / 1.25 =		3,257.15

R 7 年度施工数量 105.27 m3

R 8 年度以降許容量 3,257.15 - 105.27 = 3,151.88 m3



(当初)				
路線名	横石谷山線 横石工区	事業名	R 8 那賀 林間横石谷山線横石部町	設計士名
林道区分	森林基幹道	識別区分	2 種 2 綱	設計速度
年度	令和 8 年度	施行主体	徳島県	
名称	横断図面 (木材集積場)	1	薬中	1 番
施行地	徳島県 那賀郡 那賀町			
縮尺	1/100	図面番号	1 6	1 3
審査者		設計者		
測点	No. 0 (B) ~ No. 0+49.8 (B)			

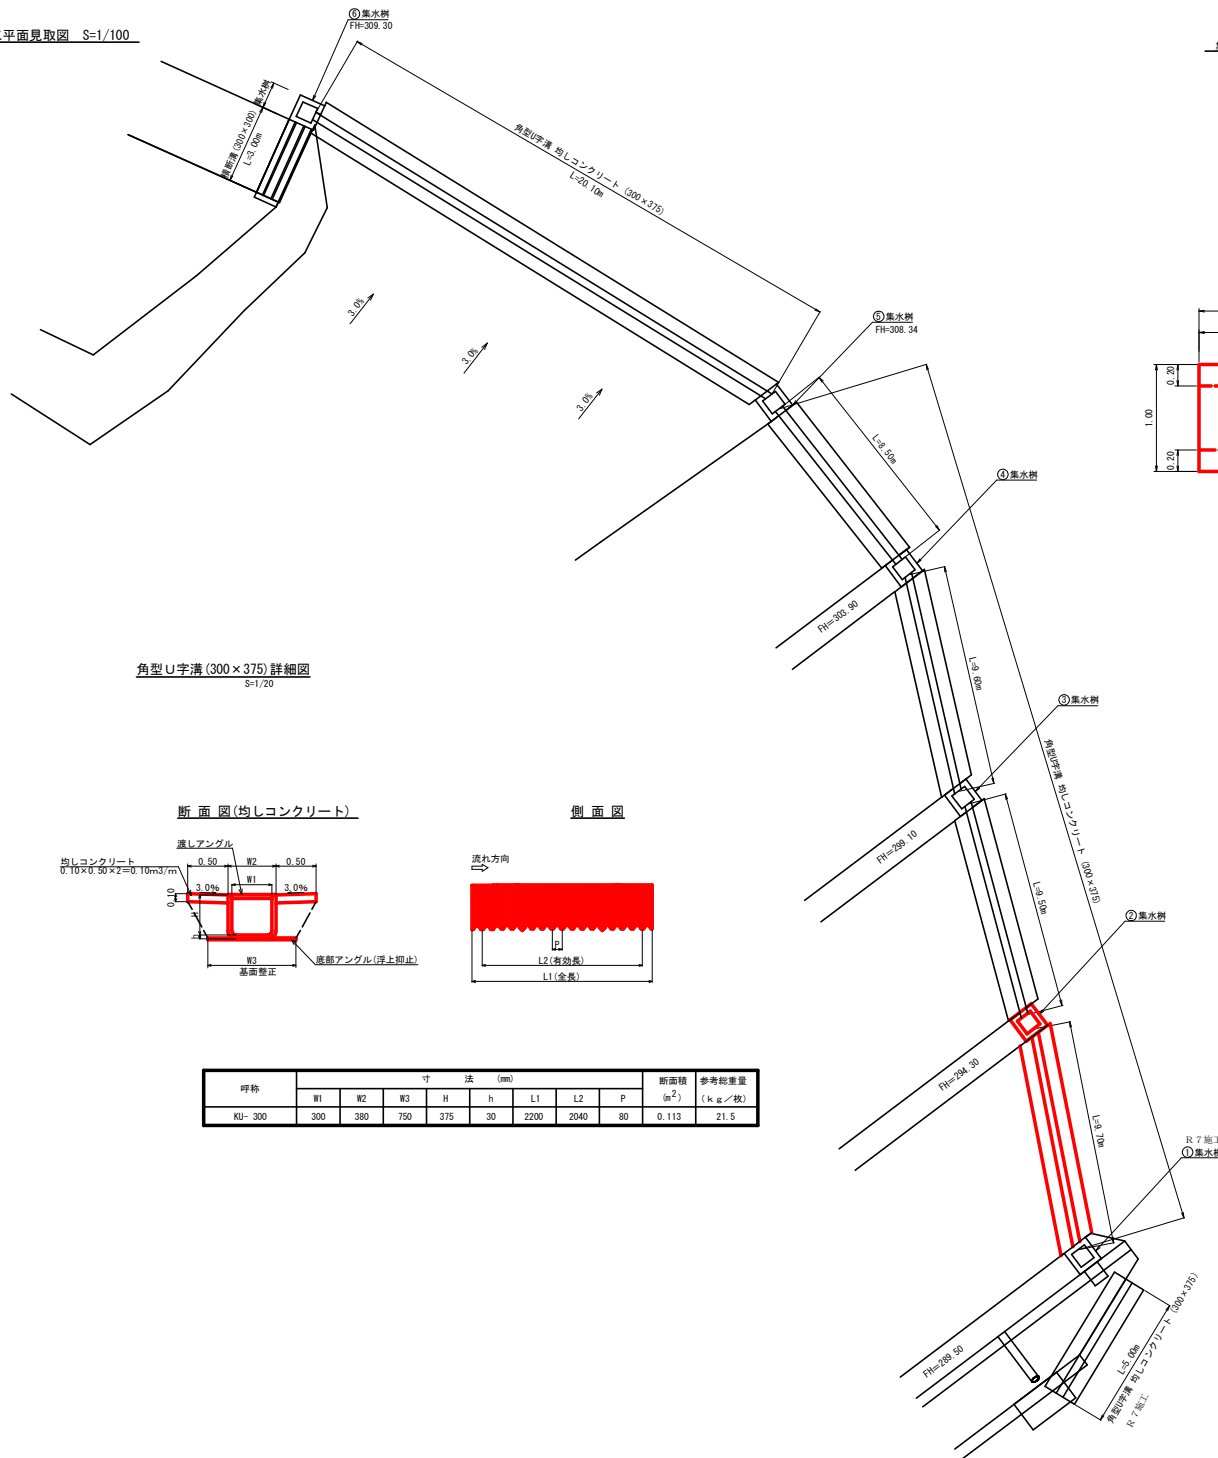


角型U字溝 (300×375) 詳細図
S=1/20

断面図 (均しコンクリート)

側面図

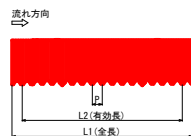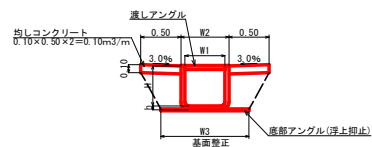


呼称	寸法 (mm)								断面積 (m ²)	参考総重量 (kg/枝)
KU-300	W1	W2	W3	H	h	L1	L2	P	0.113	21.5
	300	380	750	375	30	2200	2040	80		

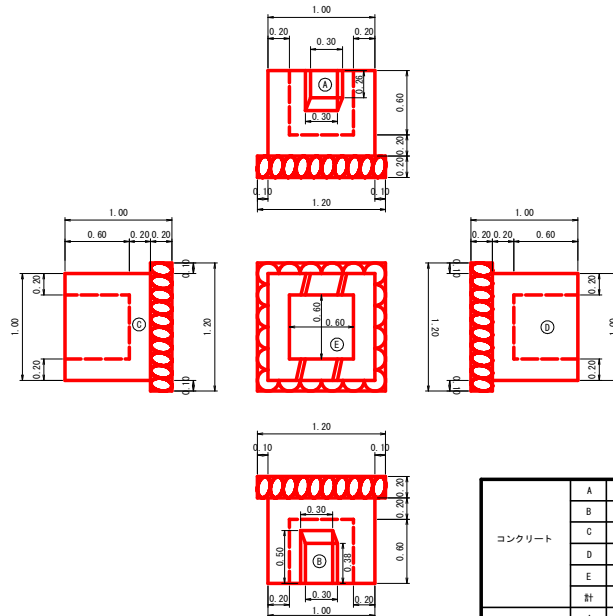


コンクリート	A	1.00×0.80×0.20-0.02	0.14
	B	1.00×0.80×0.20-0.03	0.13
	C	0.60×0.80×0.20	0.10
	D	0.60×0.80×0.20	0.10
	E	0.60×0.60×0.20	0.07
	計		0.54 m ³
型枠	A	1.00×0.80×0.60×0.80-0.19	1.09
	B	1.00×0.80×0.60×0.80-0.26	1.02
	C	1.00×0.80×0.60×0.80	1.28
	D	1.00×0.80×0.60×0.80	1.28
	計		4.67 m ²
	敷設石 t=0.20	1.20×1.20	1.44 m ²

路線名	横石谷山線 横石工区	事業名	R 8 那賀 林間横石谷山線横石 郡役所
林道区分	森林基幹道	識別区分	2 種 2 綱 設計速度 2.0 km/h
年度	令和 8 年度	施行主体	徳島県
名称	構造図面 (木材集積場)	1	薬中 1 番
施行地	徳島県 那賀郡 那賀町	図面番号	1 6 - 1 4
縮尺	図示	設計者	
審表者			
商点	No. 0 (B) ~ No. 0+49.8 (B)		

補強材配置平面図
S=1/200

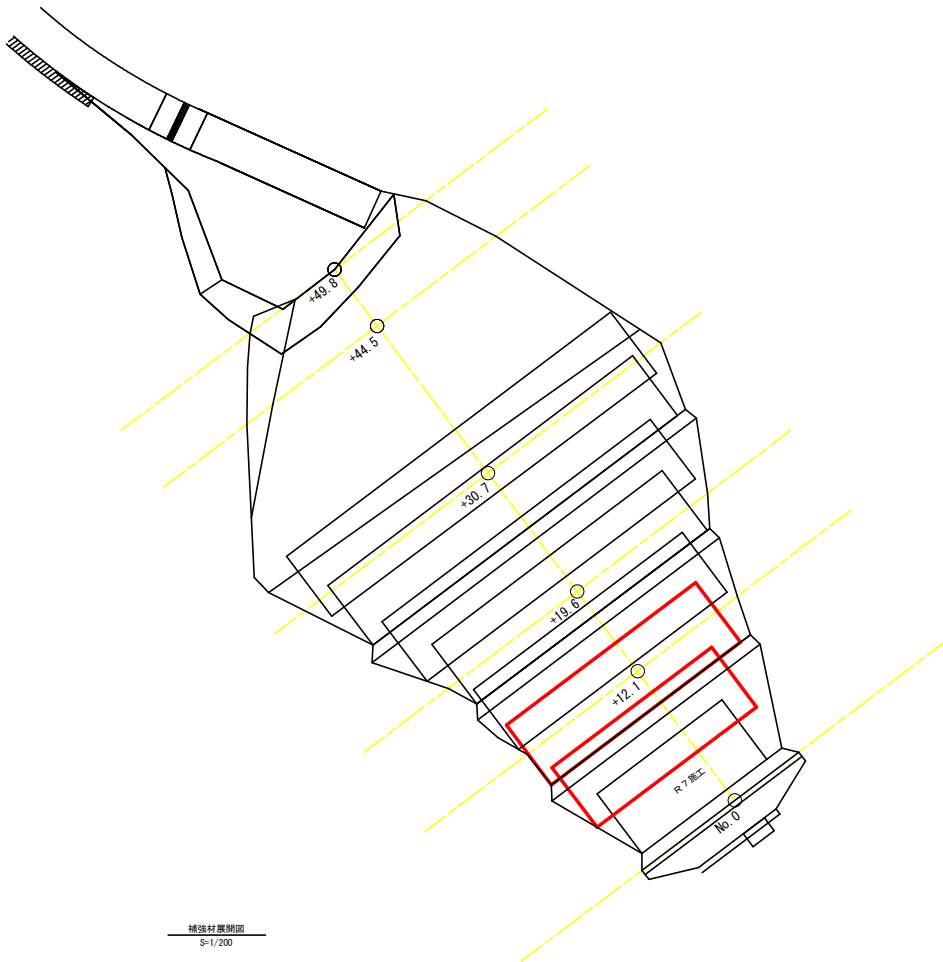

補強材展開図
S=1/200

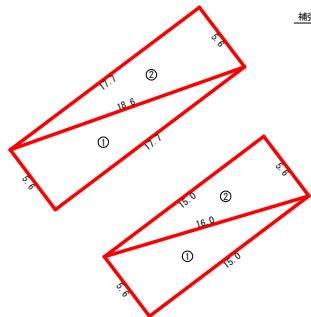

補強材 3 FH-294.30


補強材 2 FH-291.90

補強材 3				
符号	辺A	辺B	辺C	面積
1	5.6	18.6	17.7	49.56
2	18.6	5.6	17.7	49.56
合計				99.12
法面強化材 (補強材 3 より上) 17.7×2.0×3段=106.20m ²				


補強材 2				
符号	辺A	辺B	辺C	面積
1	5.6	16.0	15.0	42.00
2	16.0	5.6	15.0	42.00
合計				84.00
法面強化材 (補強材 2 より上) 15.0×2.0×3段=90.00m ²				
法面強化材 (補強材 1 より上) 11.7×2.0×3段=70.20m ²				

補強材 (TS-20) 合計 84.00+99.12=183.12m²
法面強化材 (24N/m) 合計 70.20+90.00+106.20=266.40m²

水平排水材配置平面図
S=1/200




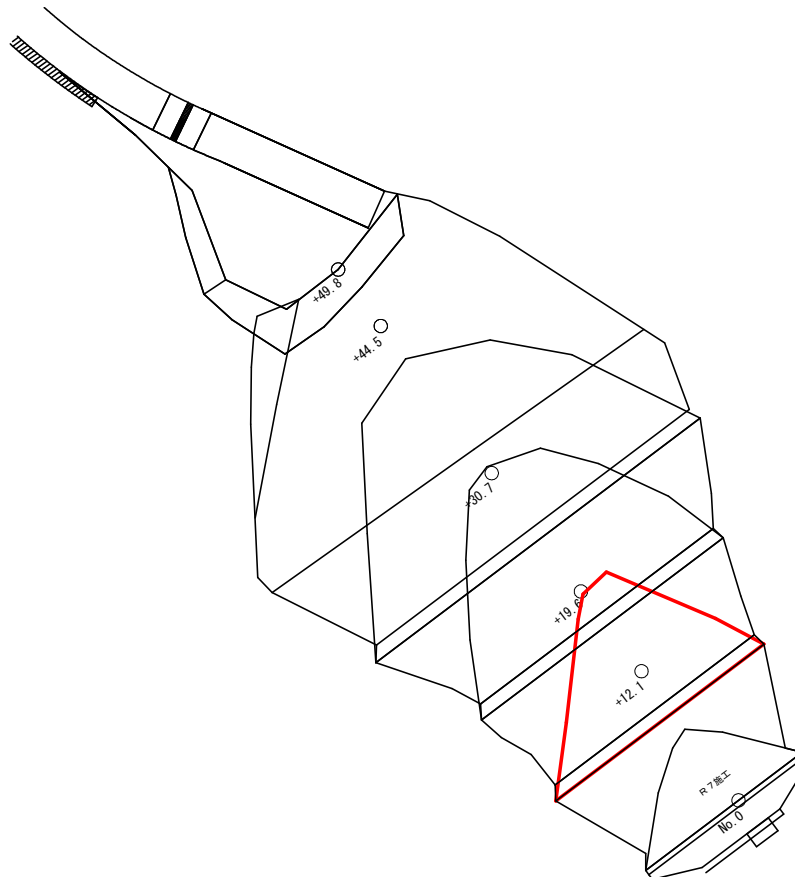


水平排水材 2段目

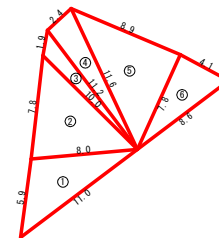

符号	辺A	辺B	辺C	面積
1	11.0	5.9	8.0	22.94
2	8.0	7.8	10.0	30.58
3	10.0	1.9	11.2	7.78
4	11.2	2.4	11.6	13.41
5	11.6	8.9	7.8	34.68
6	7.8	4.1	8.6	15.98
合計				125.35

(当初)				
路線名	横石谷山線 横石工区	事業名	R 8 那賀 林間横石谷山線横石 那賀町 開設計画	
林道区分	森林基幹道	縦別区分	2 種 2 綱	設計速度 2.0 km/h
年度	令和 8 年度	施行主体	徳島県	
名称	構造図面 (木材集積場)	1	薬中	1 番
施行地	徳島県 那賀郡 那賀町			
縮尺	図示	図面番号	1 6	1 5
審査者		設計者		
商点	No. 0 (B) ~ No. 0+49.8 (B)			

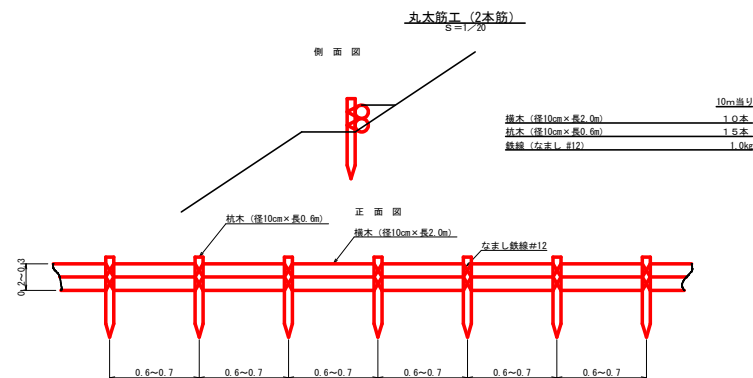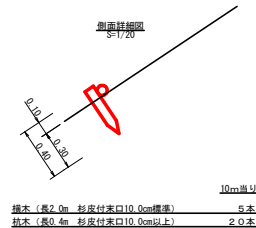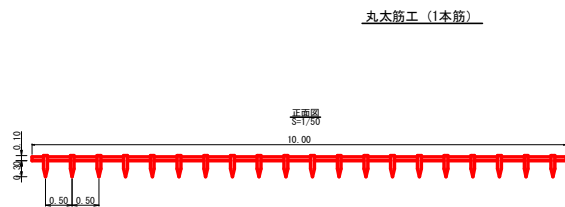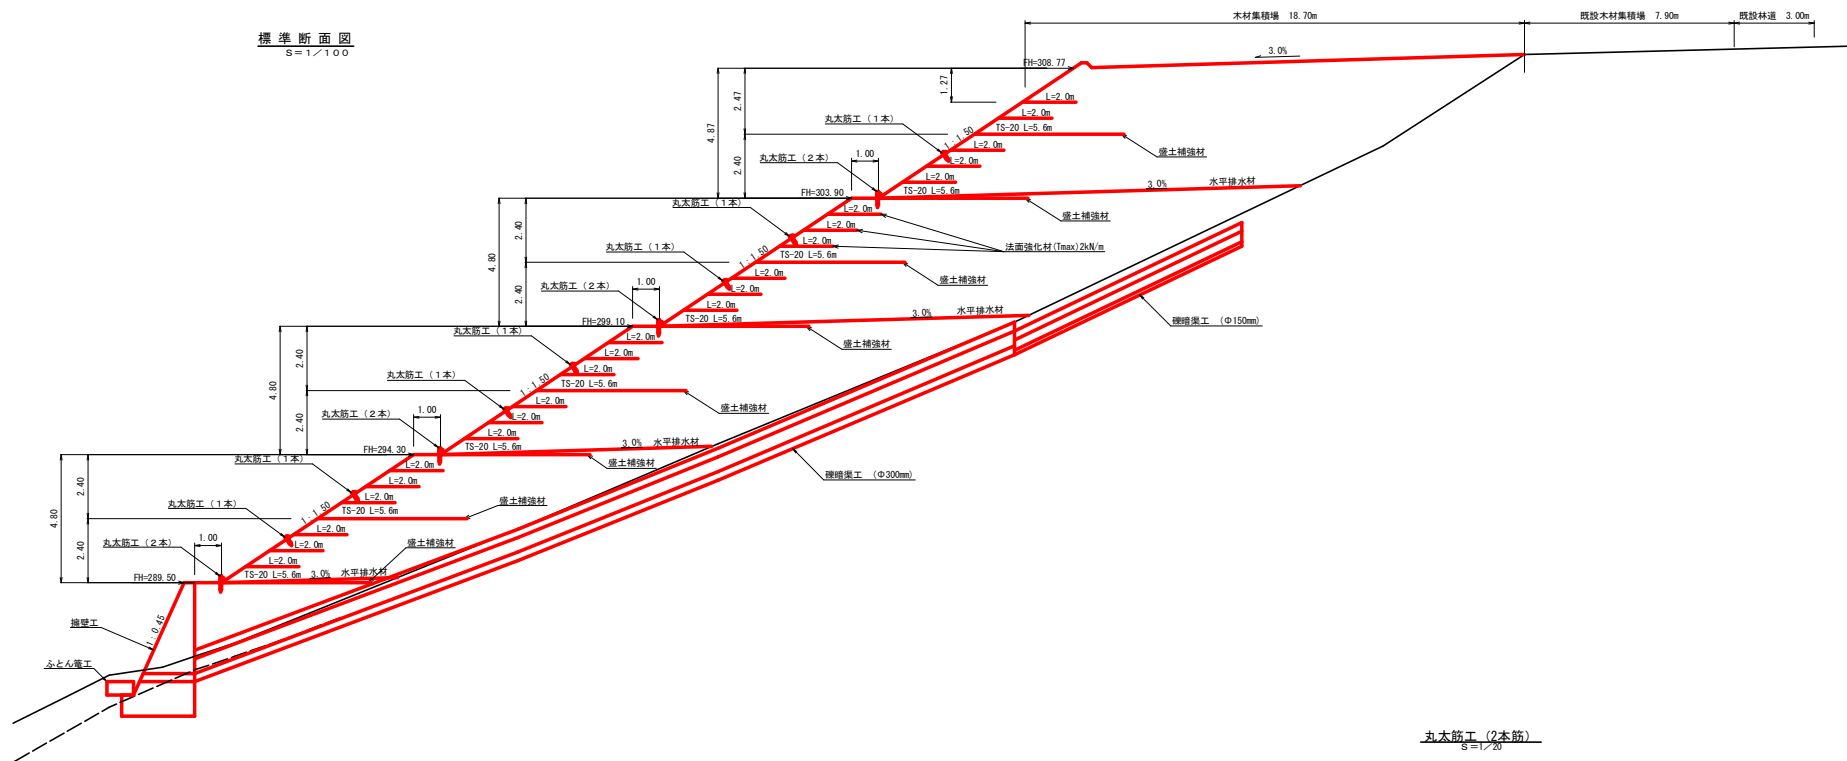

路線名	横石谷山線 横石工区	事業名	R8那賀 林道横石谷山線横石部町
林道区分	森林基幹道	識別区分	2種2綱 設計速度 20km/h
年度	令和8年度	施行主体	徳島県
名称	定根図面 (木材集積場)	1	薬中 1番
施行地	徳島県 那賀郡 那賀町		
縮尺	1/200	図面番号	16 - 16
審査者		設計者	
商点			