



(1 工 区)

平 面 図

S=1/500

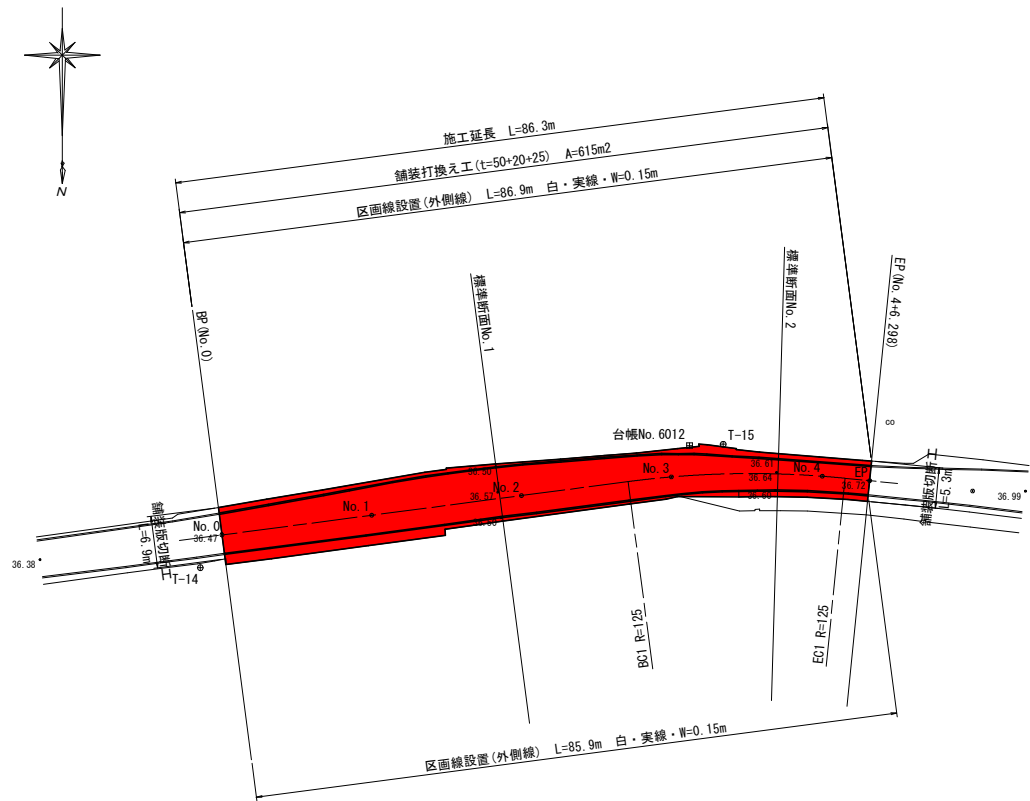


基準点座標一覧表				(任意座標系)
点 名 称	X	Y	Z	備 考
T-14	1016.337	1069.229	36.375	---
T-15	1000.000	1000.000	36.660	---

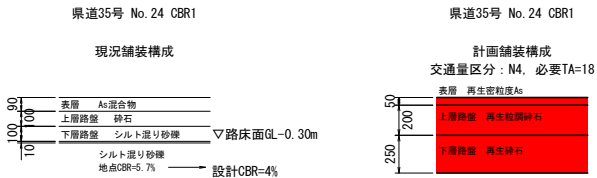

標準断面図

S=1/100

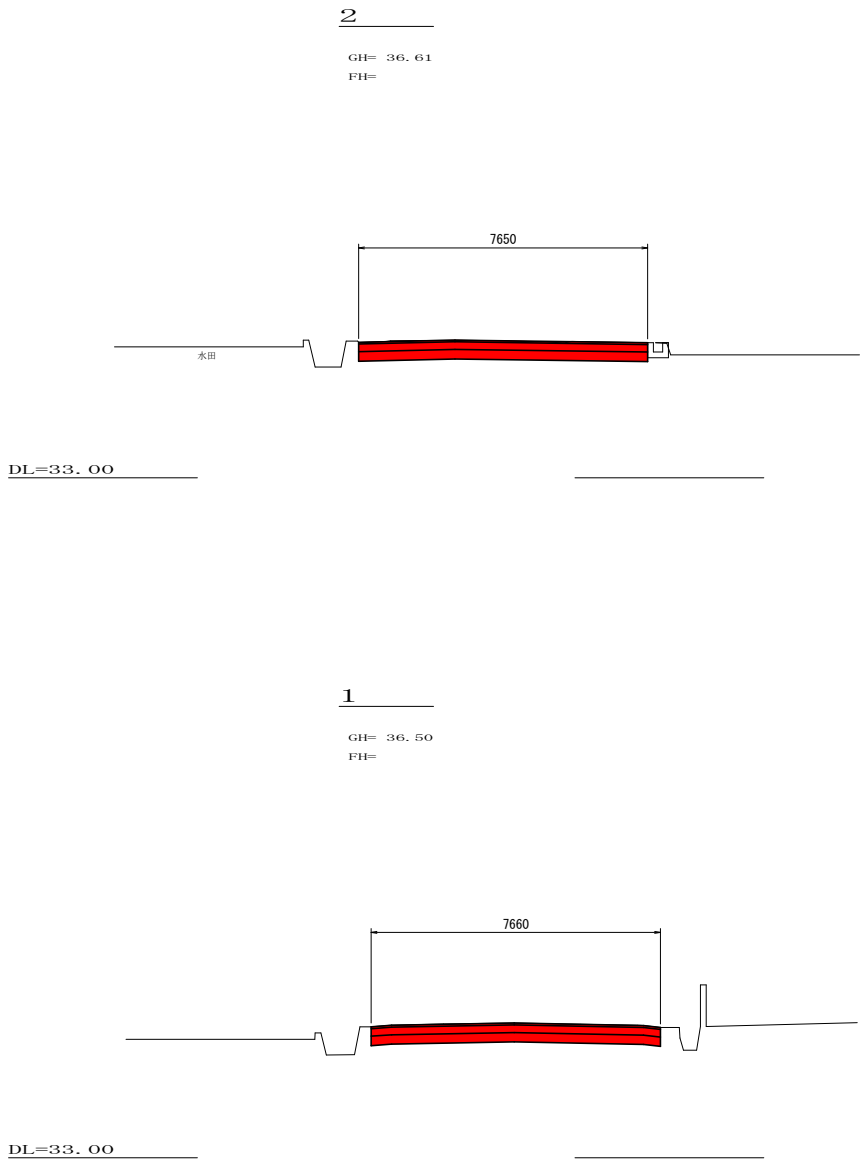


実施設計図面

工 事 名	R2 阿南相生線 阿南・新野 舗装修繕工事 (3)		
路線名等	阿南相生線		
工事箇所	阿南市新野町北宮ノ久保他 (第3分割)		
図 面 名	平面図・標準断面図		
縮 尺	図 示	図面番号	1 / 4
会 社 名			
事業者名	徳島県南部総合県民局県土整備部<阿南>		

(1 工 区)



舗装展開図

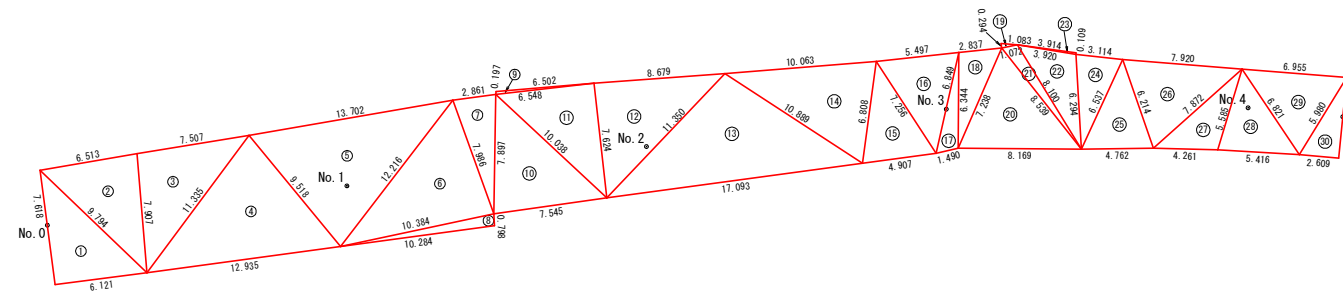

記号	a	b	c	s	面積 m2
1	7.618	6.121	9.794	11.767	23.320538
2	9.794	7.907	6.513	12.107	25.650271
3	11.335	7.507	7.907	13.375	29.588387
4	12.935	9.518	11.335	16.894	52.368217
5	12.216	13.702	9.518	17.718	56.659328
6	10.384	7.986	12.216	15.293	41.084326
7	7.897	2.861	7.986	9.372	11.169085
8	10.284	0.798	10.384	10.733	4.087713
9	6.502	0.197	6.548	6.624	0.628277
10	7.545	10.038	7.897	12.740	29.429128
11	7.624	6.548	10.038	12.105	24.960904
12	11.350	8.679	7.624	13.827	33.070986
13	17.093	10.869	11.350	19.666	60.772654
14	6.808	10.063	10.869	13.880	33.476122
15	4.907	7.256	6.808	9.486	16.105885
16	6.849	5.497	7.256	9.801	17.802189
17	1.490	6.344	6.849	7.342	4.597779
18	7.238	2.837	6.344	8.210	8.944765
19	1.083	0.294	1.072	1.225	0.157410
20	8.169	8.539	7.238	11.973	27.213342
21	8.100	1.072	8.539	8.856	4.064534
22	6.294	3.920	8.100	9.157	12.046644
23	0.109	3.914	3.920	3.972	0.215121
24	6.537	3.114	6.294	7.973	9.664667
25	4.762	6.214	6.537	8.757	14.053540
26	7.872	7.920	6.214	11.003	22.553101
27	4.261	5.585	7.872	8.859	11.472941
28	5.416	6.821	5.585	8.911	14.713672
29	5.980	6.955	6.821	9.878	18.548874
30	2.609	5.346	5.980	6.968	6.976722
面積 m2					615.397122
舗装面積合計					615.40 m2


実施設計図面

工 事 名	R2 阿土 阿南相生線 阿南・新野 舗装修繕工事 (3)		
路線名等	阿南相生線		
工事箇所	阿南市新野町北宮ノ久保 (第3分割)		
図 面 名	舗装展開図		
縮 尺	1/250	図面番号	2 / 4
会 社 名			
事業者名	徳島県南部総合県民局県土整備部＜阿南＞		

(2 工 区)

平 面 図

S=1/500

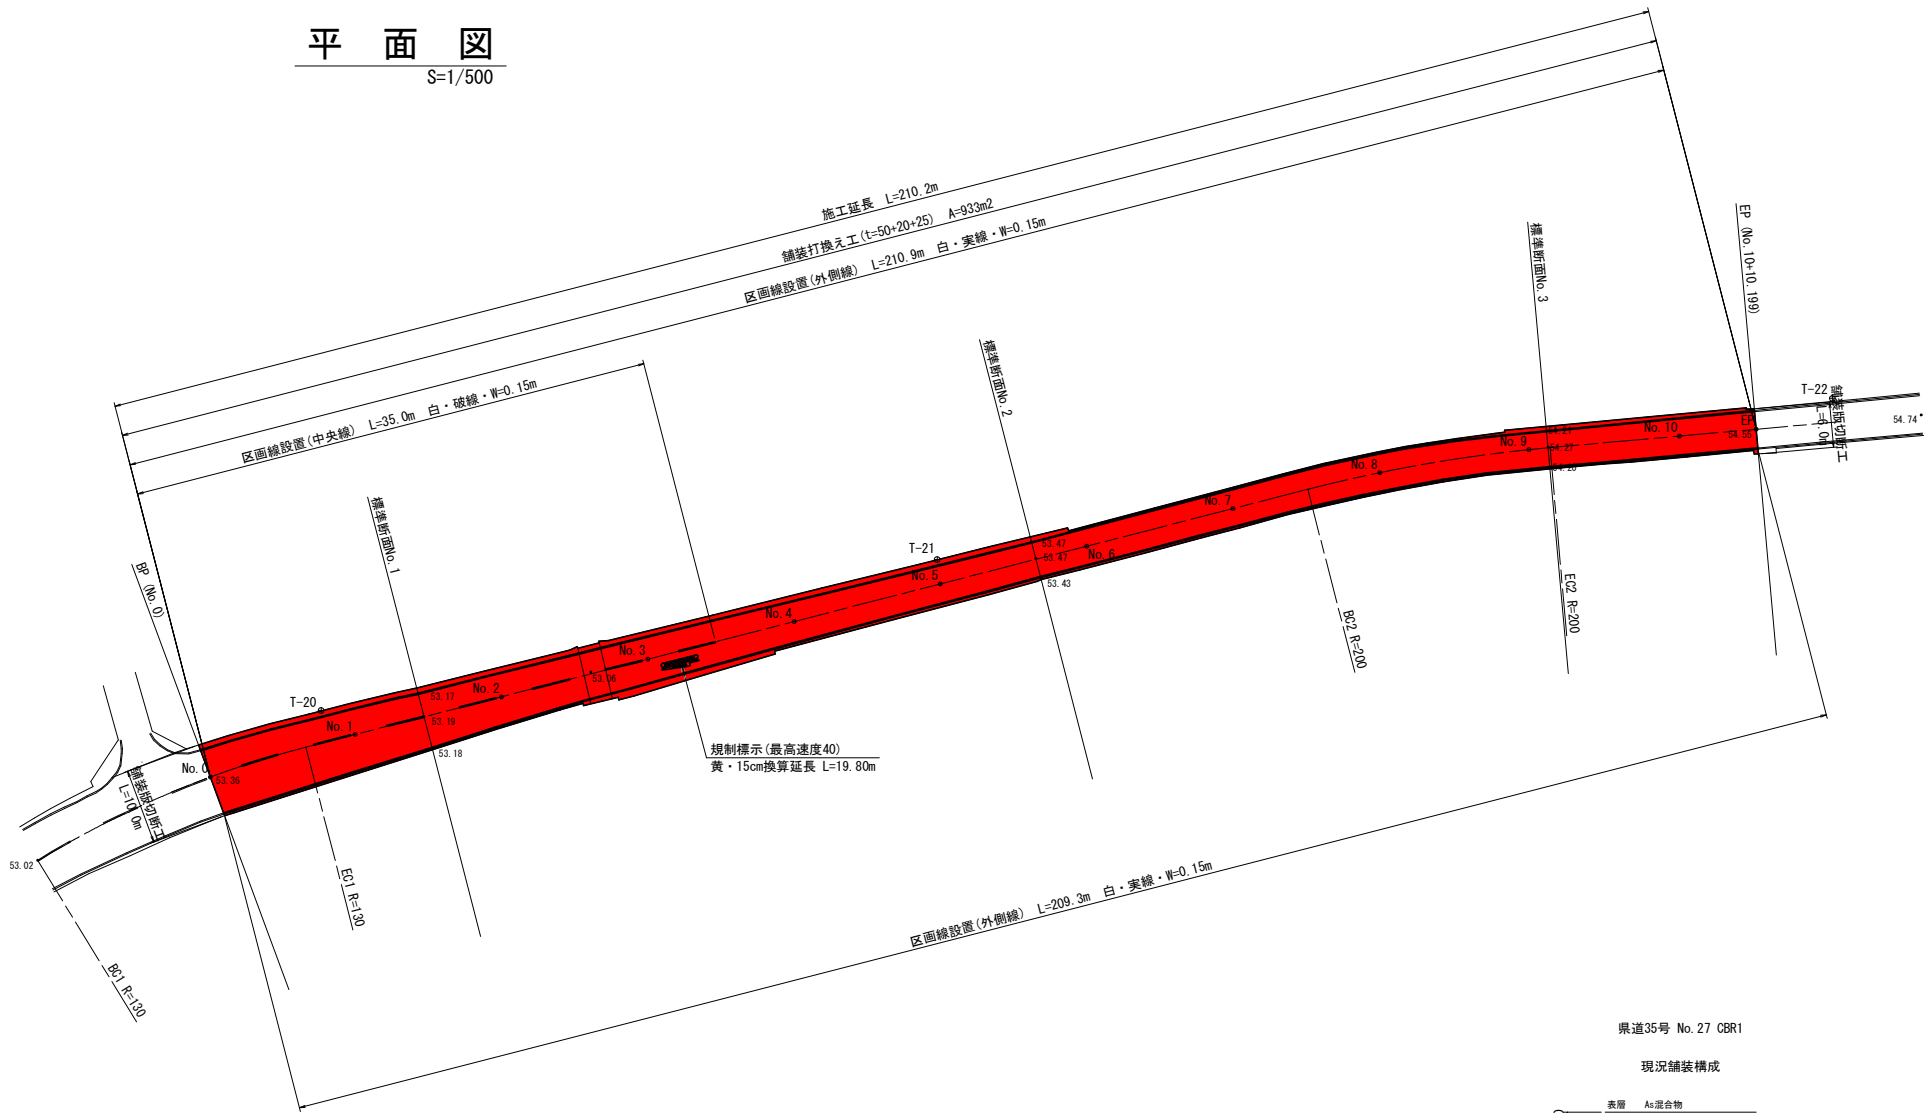


台帳No. 6018
H=52.35

基準点座標一覧表 (任意座標系)				
点 名 称	X	Y	Z	備 考
T-20	1000.000	1000.000	53.290	---
T-21	980.022	918.442	53.345	---
T-22	958.689	799.913	54.631	---


標準断面図

S=1/100

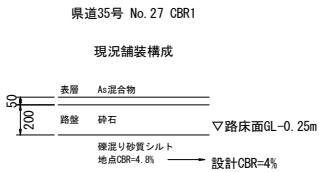


1

GH= 53.17
FH=

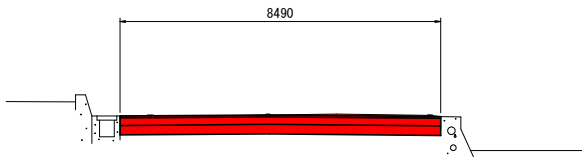


2

GH= 53.47
FH=

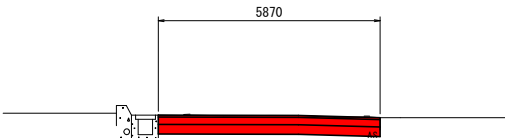

3

GH= 54.21
FH=

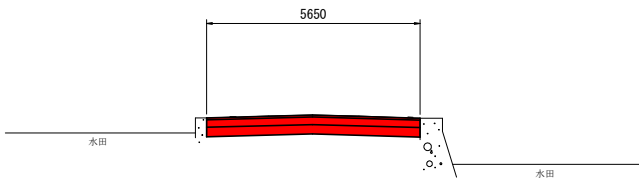

DL=50.00

DL=50.00

DL=50.00

実施設計図面

工 事 名	R2 阿土 阿南相生線 阿南・新野 舗装修繕工事 (3)		
路線名等	阿南相生線		
工事箇所	阿南市新野町北宮ノ久保他 (第3分割)		
図 面 名	平面図・標準断面図		
縮 尺	図 示	図面番号	3 / 4
会 社 名			
事業者名	徳島県南部総合県民局県土整備部<阿南>		

(2 工 区)



舗装展開図

S=1/250

記号	a	b	c	s	面積 m2
1	10.143	10.197	4.098	12.219	20.409240
2	12.611	5.729	10.197	14.269	28.682820
3	9.980	1.412	10.143	10.768	7.043942
4	16.351	12.920	12.611	20.941	80.138611
5	9.927	5.317	12.920	14.082	24.411626
6	9.490	5.586	9.927	12.502	25.896039
7	12.272	6.176	9.490	13.969	28.765137
8	11.194	9.079	12.272	16.273	48.774453
9	8.437	2.971	9.079	10.244	12.523728
10	8.778	11.861	8.437	14.538	36.981819
11	7.890	9.435	11.861	14.593	37.126834
12	8.856	11.126	7.890	13.936	34.680724
13	7.991	11.407	11.126	15.262	42.063485
14	7.310	1.111	7.262	7.842	4.035739
15	0.239	1.096	1.111	1.223	0.130834
16	3.112	7.262	7.991	9.183	11.298589
17	0.290	0.954	1.039	1.142	0.137262
18	1.039	7.528	7.310	7.939	3.763169
面積(1) m2					446.864051

<ボックス部>

記号	a	b	c	s	面積 m2
19	8.090	7.599	2.964	9.327	11.263119
20	7.528	2.963	8.090	9.291	11.157377
面積(2) m2					22.420496

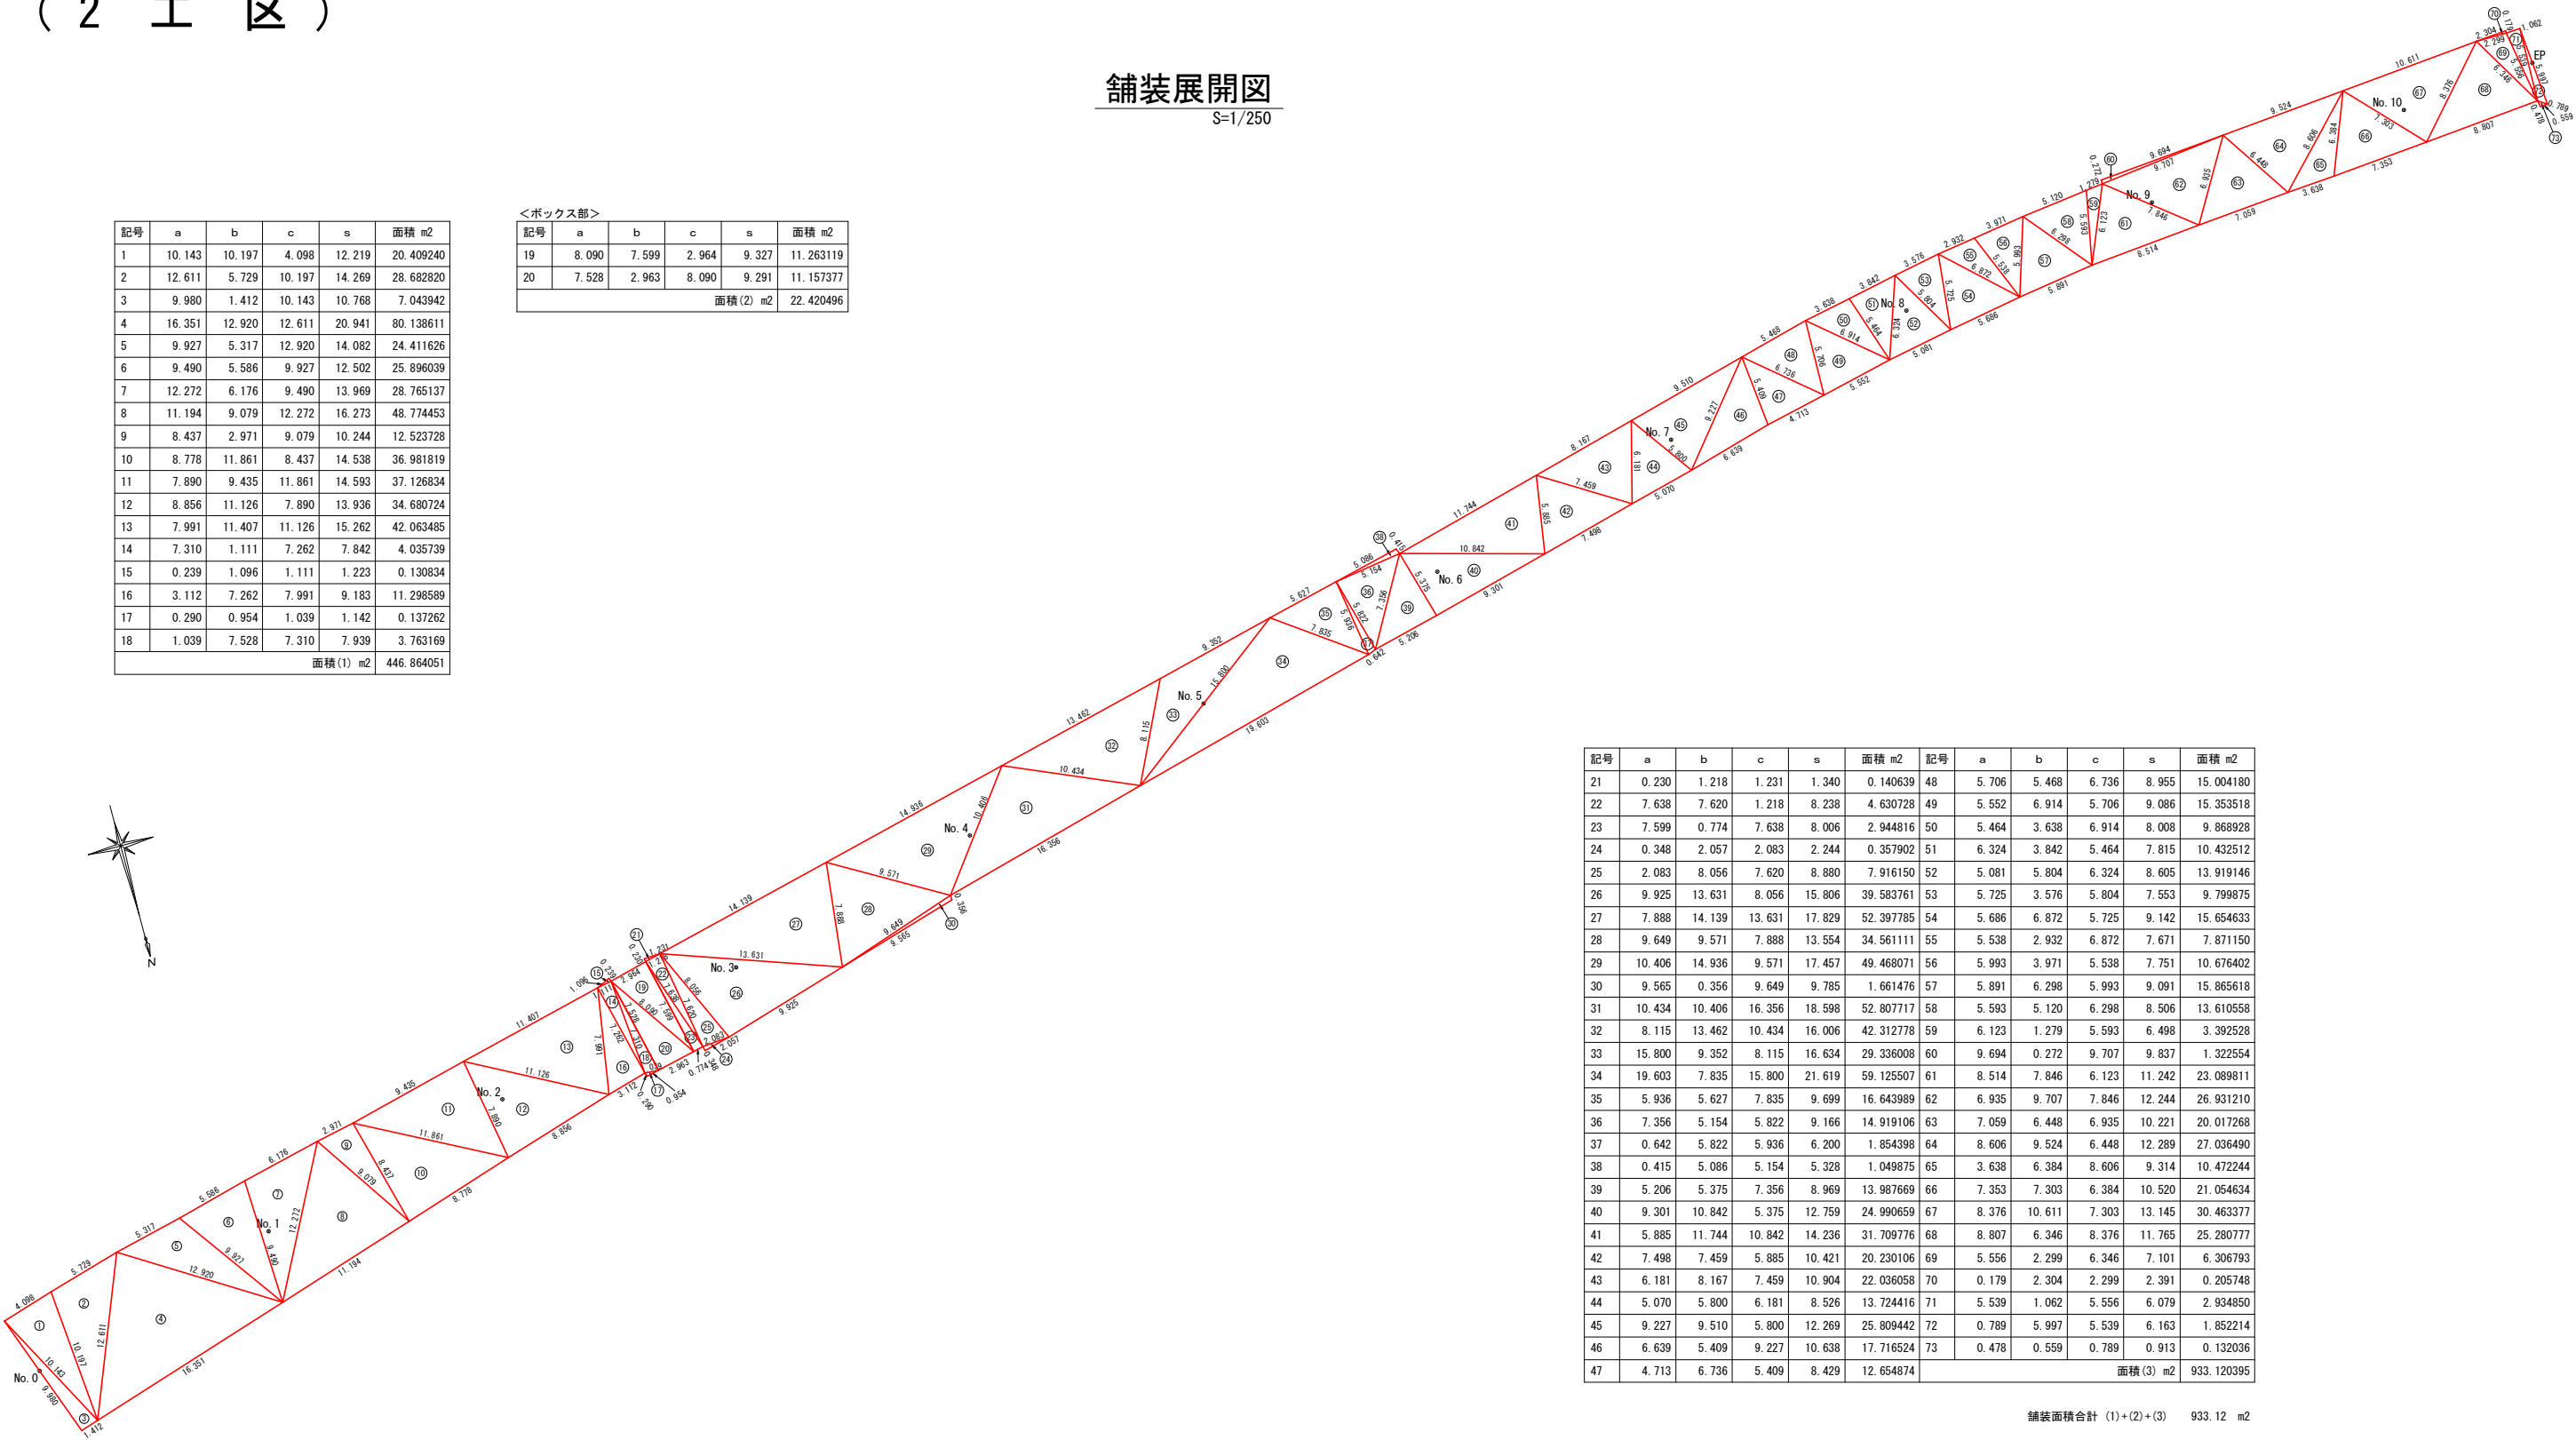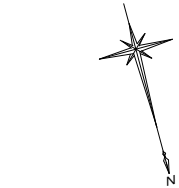

記号	a	b	c	s	面積 m2	記号	a	b	c	s	面積 m2
21	0.230	1.218	1.231	1.340	0.140639	48	5.706	5.468	6.736	8.955	15.004180
22	7.638	7.620	1.218	8.238	4.630728	49	5.552	6.914	5.706	9.086	15.353518
23	7.599	0.774	7.638	8.006	2.944816	50	5.464	3.638	6.914	8.008	9.868928
24	0.348	2.057	2.083	2.244	0.357902	51	6.324	3.842	5.464	7.815	10.432512
25	2.083	8.056	7.620	8.880	7.916150	52	5.081	5.804	6.324	8.605	13.919146
26	9.925	13.631	8.056	15.806	39.583761	53	5.725	3.576	5.804	7.553	9.799875
27	7.888	14.139	13.631	17.829	52.397785	54	5.686	6.872	5.725	9.142	15.654633
28	9.649	9.571	7.888	13.554	34.561111	55	5.538	2.932	6.872	7.671	7.871150
29	10.406	14.936	9.571	17.457	49.468071	56	5.993	3.971	5.538	7.751	10.676402
30	9.565	0.356	9.649	9.785	1.661476	57	5.891	6.298	5.993	9.091	15.865618
31	10.434	10.406	16.356	18.598	52.807717	58	5.593	5.120	6.298	8.506	13.610558
32	8.115	13.462	10.434	16.006	42.312778	59	6.123	1.279	5.593	6.498	3.392528
33	15.800	9.352	8.115	16.634	29.336008	60	9.694	0.272	9.707	9.837	1.322554
34	19.603	7.835	15.800	21.619	59.125507	61	8.514	7.846	6.123	11.242	23.089811
35	5.936	5.627	7.835	9.699	16.643989	62	6.935	9.707	7.846	12.244	26.931210
36	7.356	5.154	5.822	9.166	14.919106	63	7.059	6.448	6.935	10.221	20.017268
37	0.642	5.822	5.936	6.200	1.854398	64	8.606	9.524	6.448	12.289	27.036490
38	0.415	5.086	5.154	5.328	1.049875	65	3.638	6.384	8.606	9.314	10.472244
39	5.206	5.375	7.356	8.969	13.987669	66	7.353	7.303	6.384	10.520	21.054634
40	9.301	10.842	5.375	12.759	24.990659	67	8.376	10.611	7.303	13.145	30.463377
41	5.885	11.744	10.842	14.236	31.709776	68	8.807	6.346	8.376	11.765	25.280777
42	7.498	7.459	5.885	10.421	20.230106	69	5.556	2.299	6.346	7.101	6.306793
43	6.181	8.167	7.459	10.904	22.036058	70	0.179	2.304	2.299	2.391	0.205748
44	5.070	5.800	6.181	8.526	13.724416	71	5.539	1.062	5.556	6.079	2.934850
45	9.227	9.510	5.800	12.269	25.809442	72	0.789	5.997	5.539	6.163	1.852214
46	6.639	5.409	9.227	10.638	17.716524	73	0.478	0.559	0.789	0.913	0.132036
47	4.713	6.736	5.409	8.429	12.654874	面積(3) m2					933.120395

舗装面積合計 (1)+(2)+(3) 933.12 m2

実施設計図面

工 事 名	R2 阿土 阿南相生線 阿南・新野 舗装修繕工事 (第3分割)		
路線名等	阿南相生線		
工事箇所	阿南市新野町北宮ノ久保他 (第3分割)		
図 面 名	舗装展開図		
縮 尺	1/250	図面番号	4 / 4
会 社 名			
事業者名	徳島県南部総合県民局県土整備部<阿南>		