


本館棟



渡り廊下棟

ER棟


2階平面図 1/200

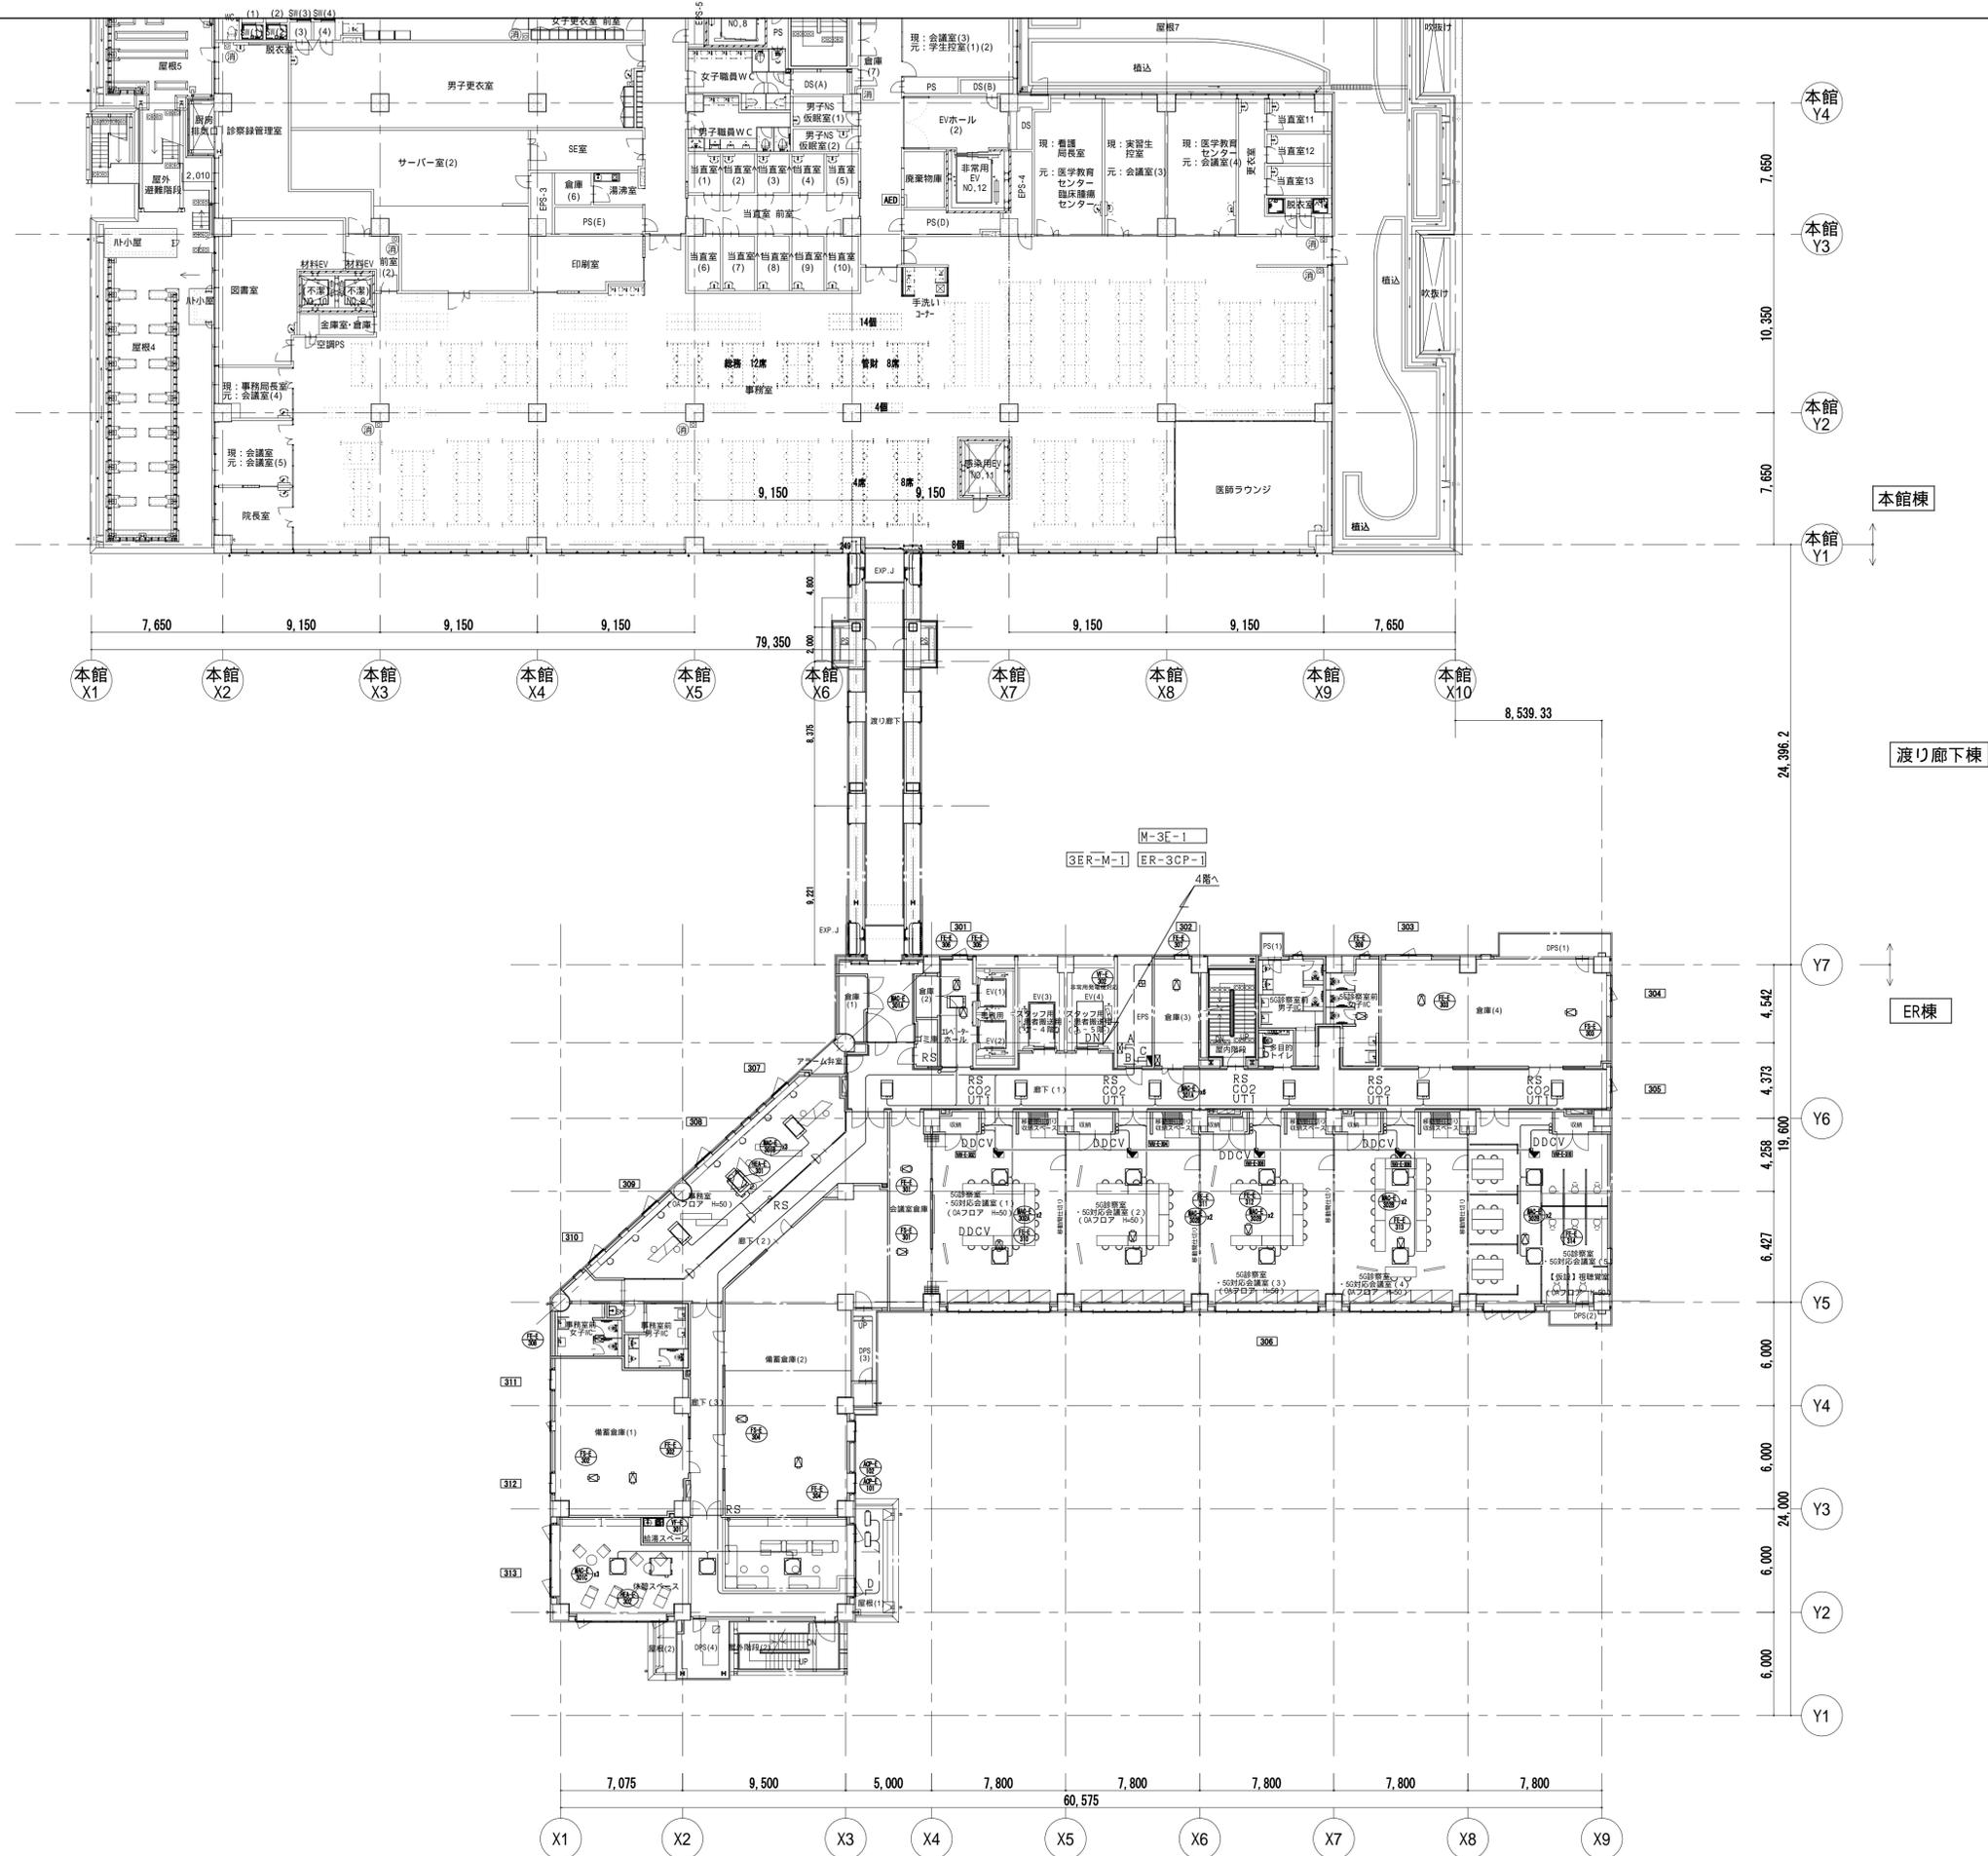


3階平面図 1/200

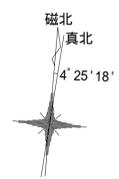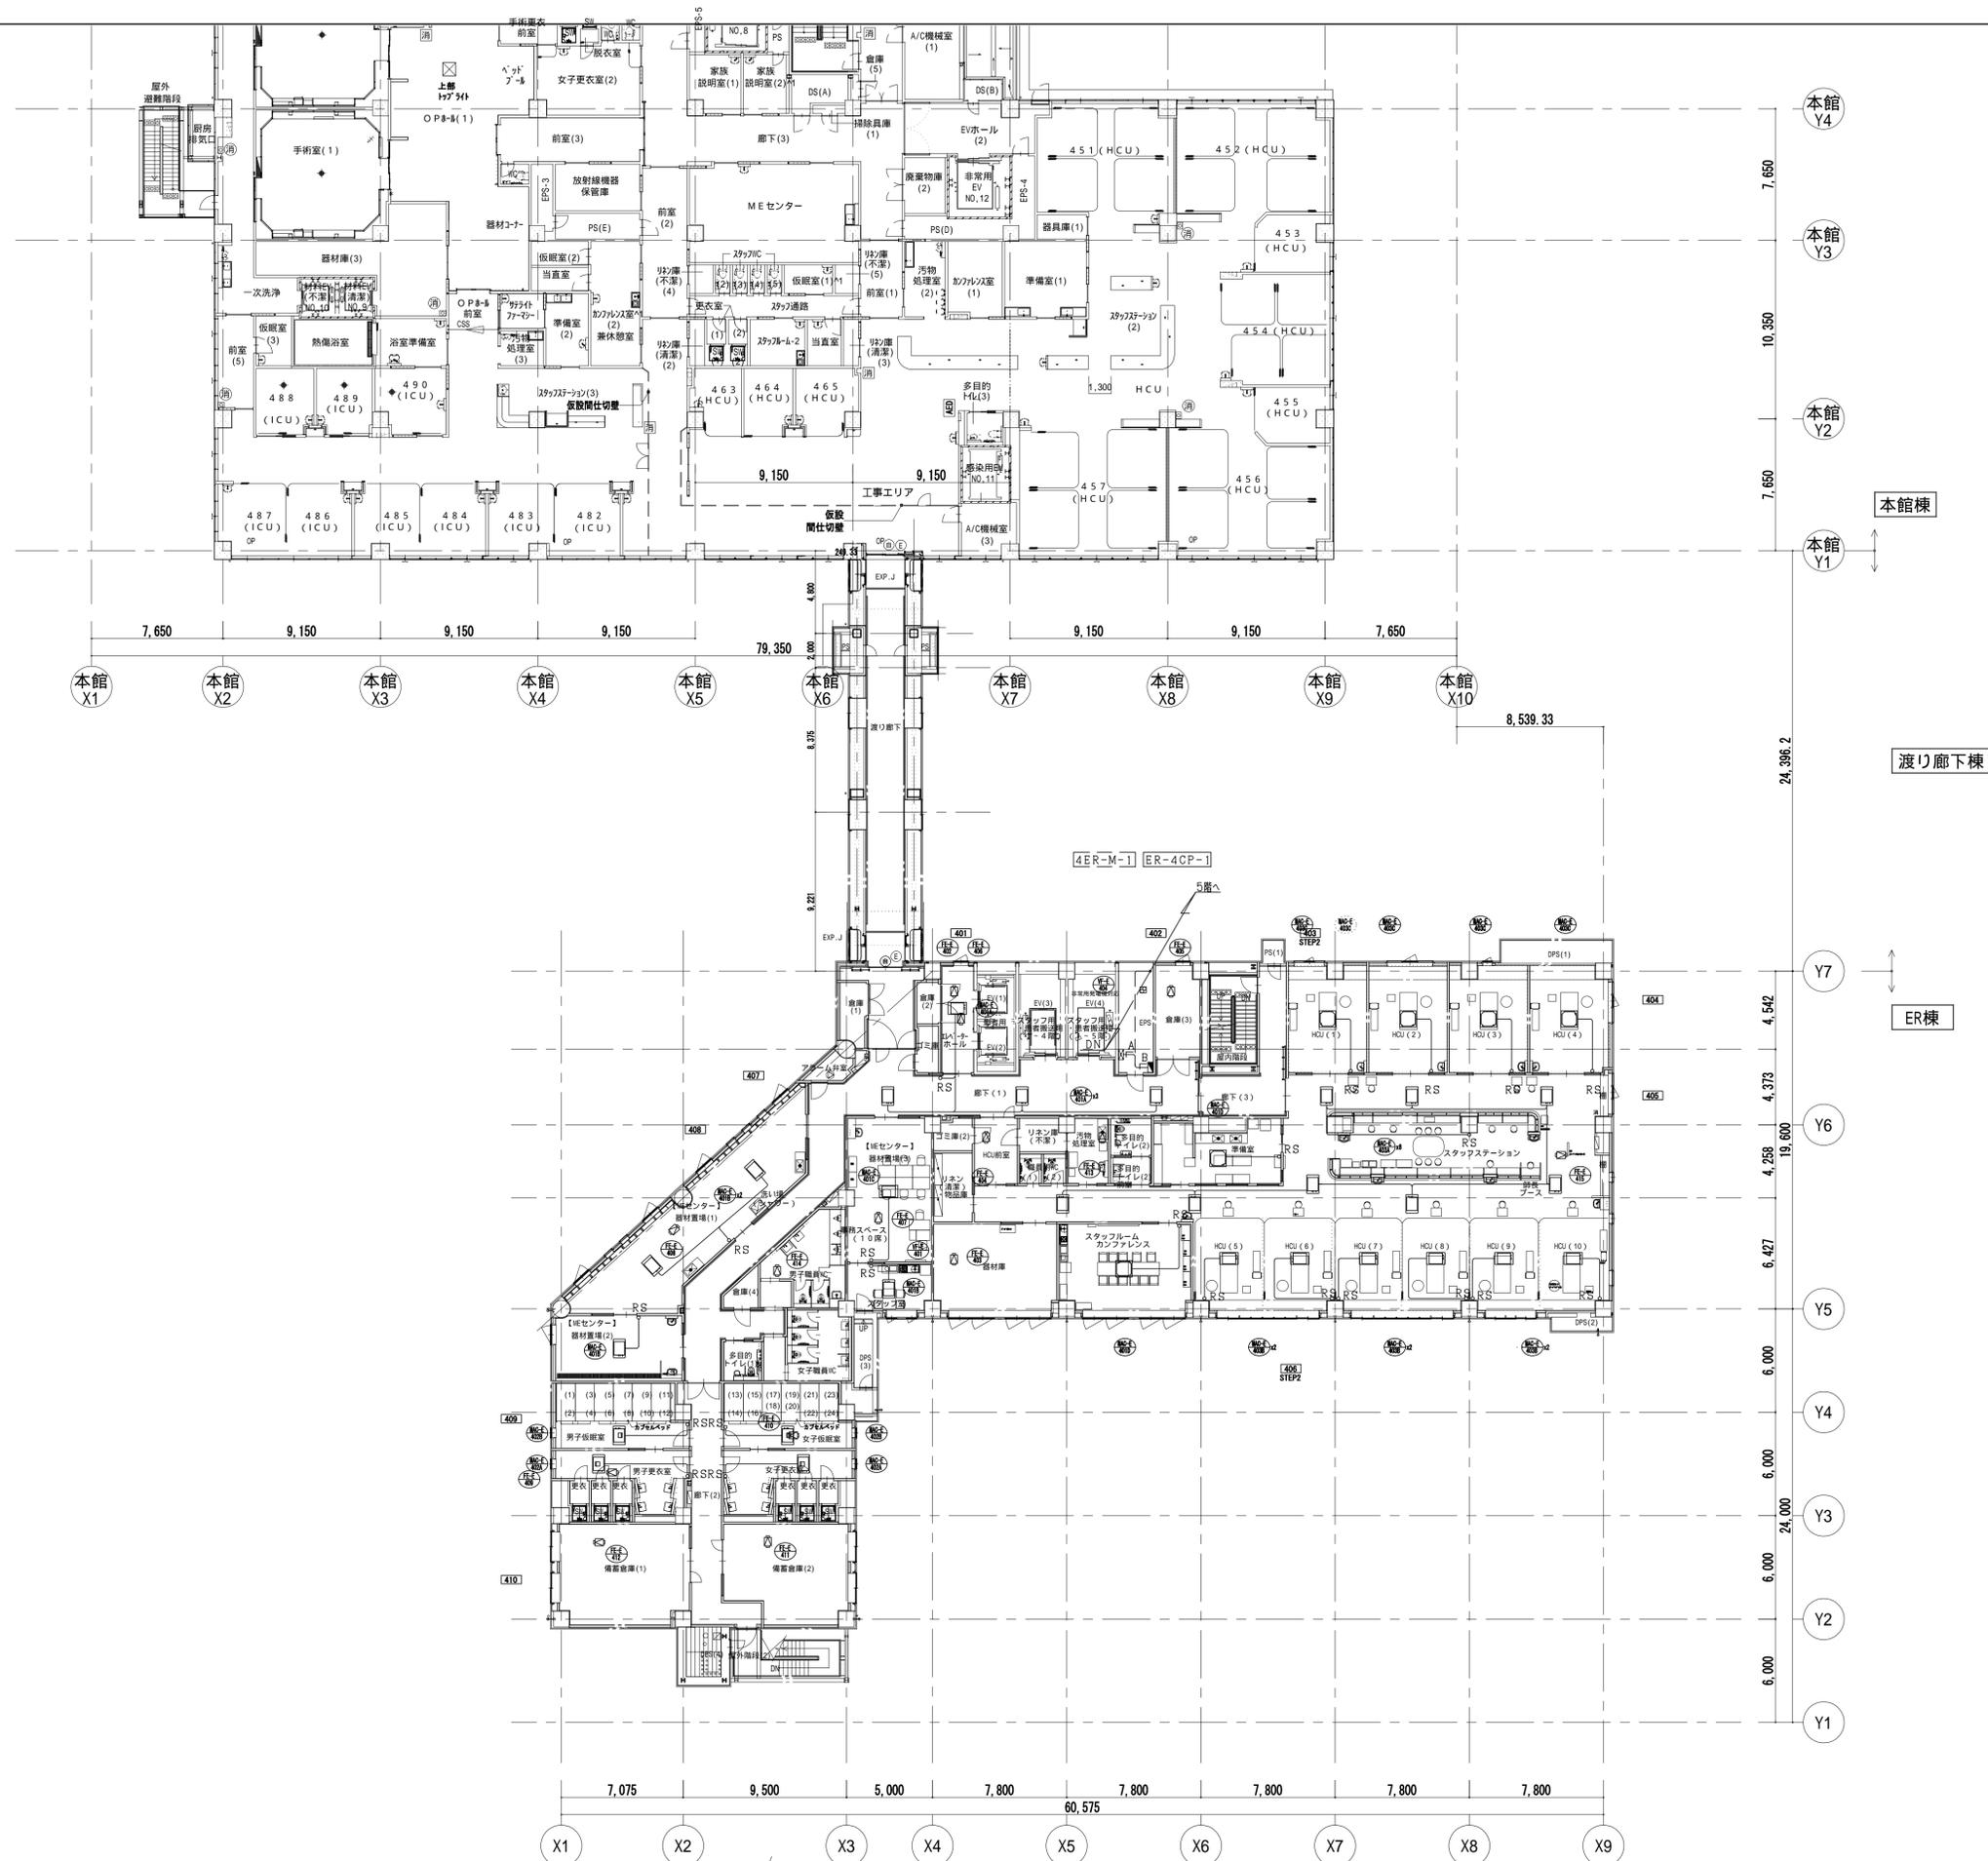

4階平面図 1/200

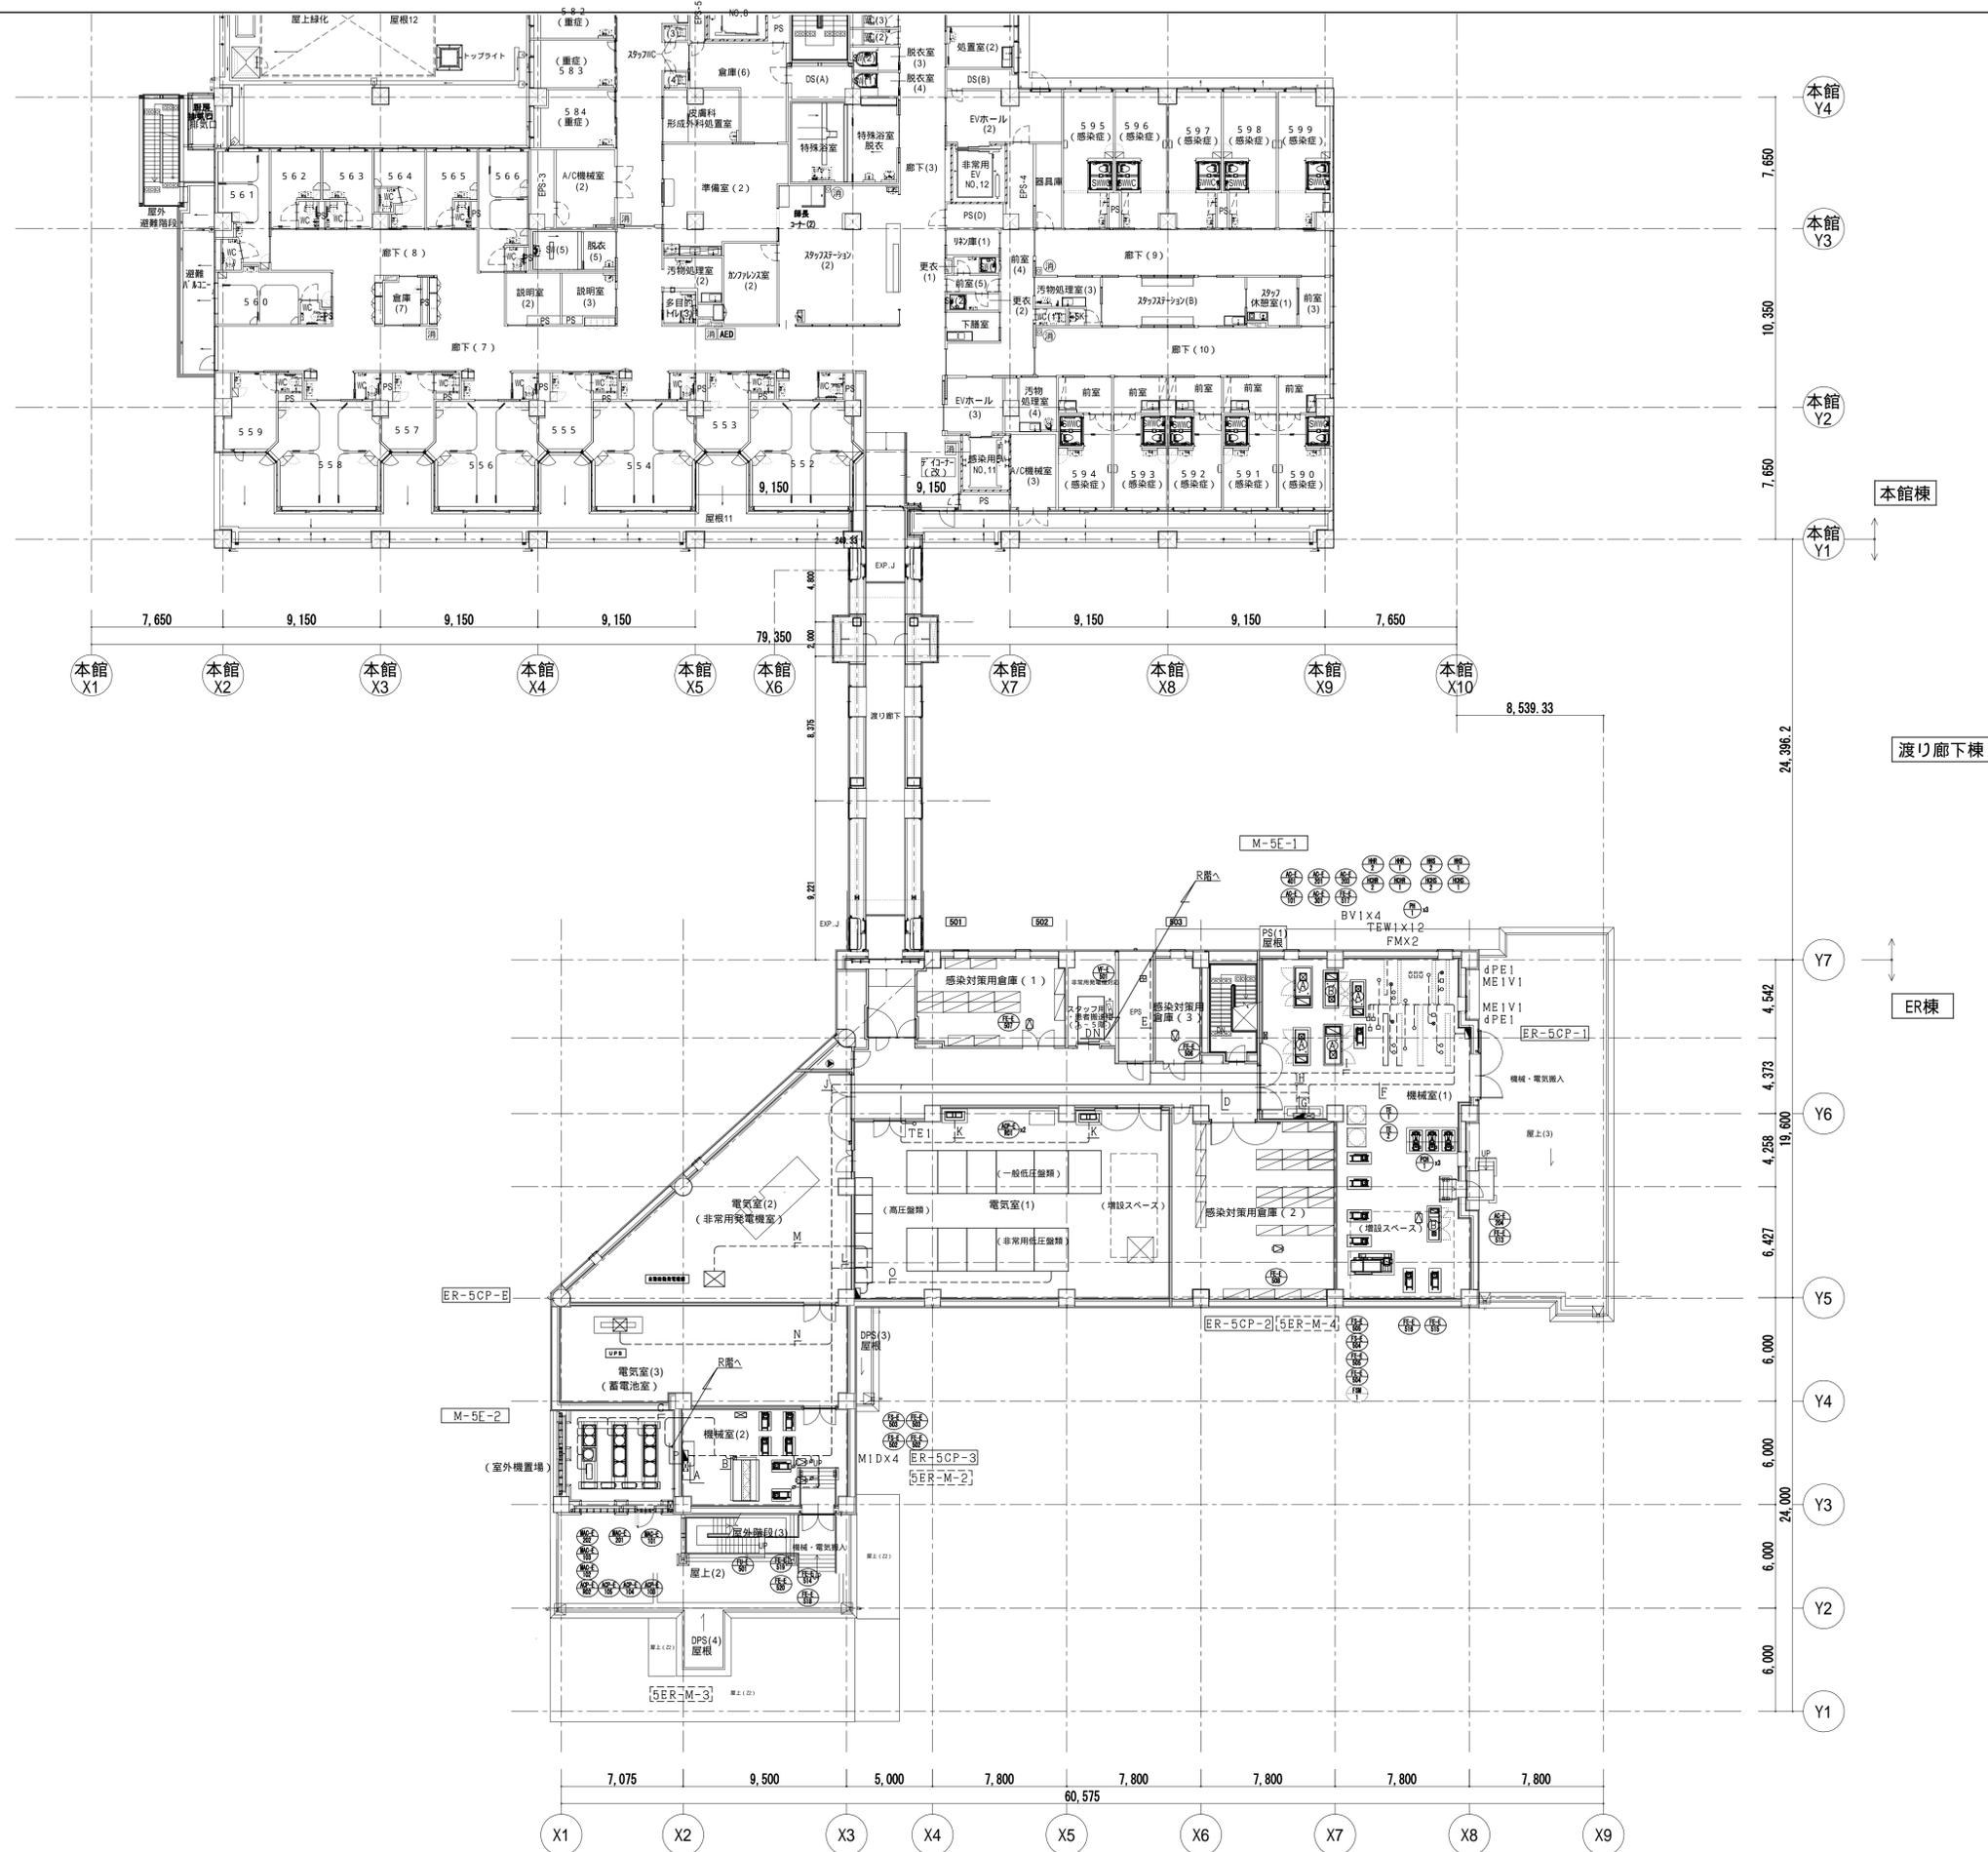

5階平面図 1/200

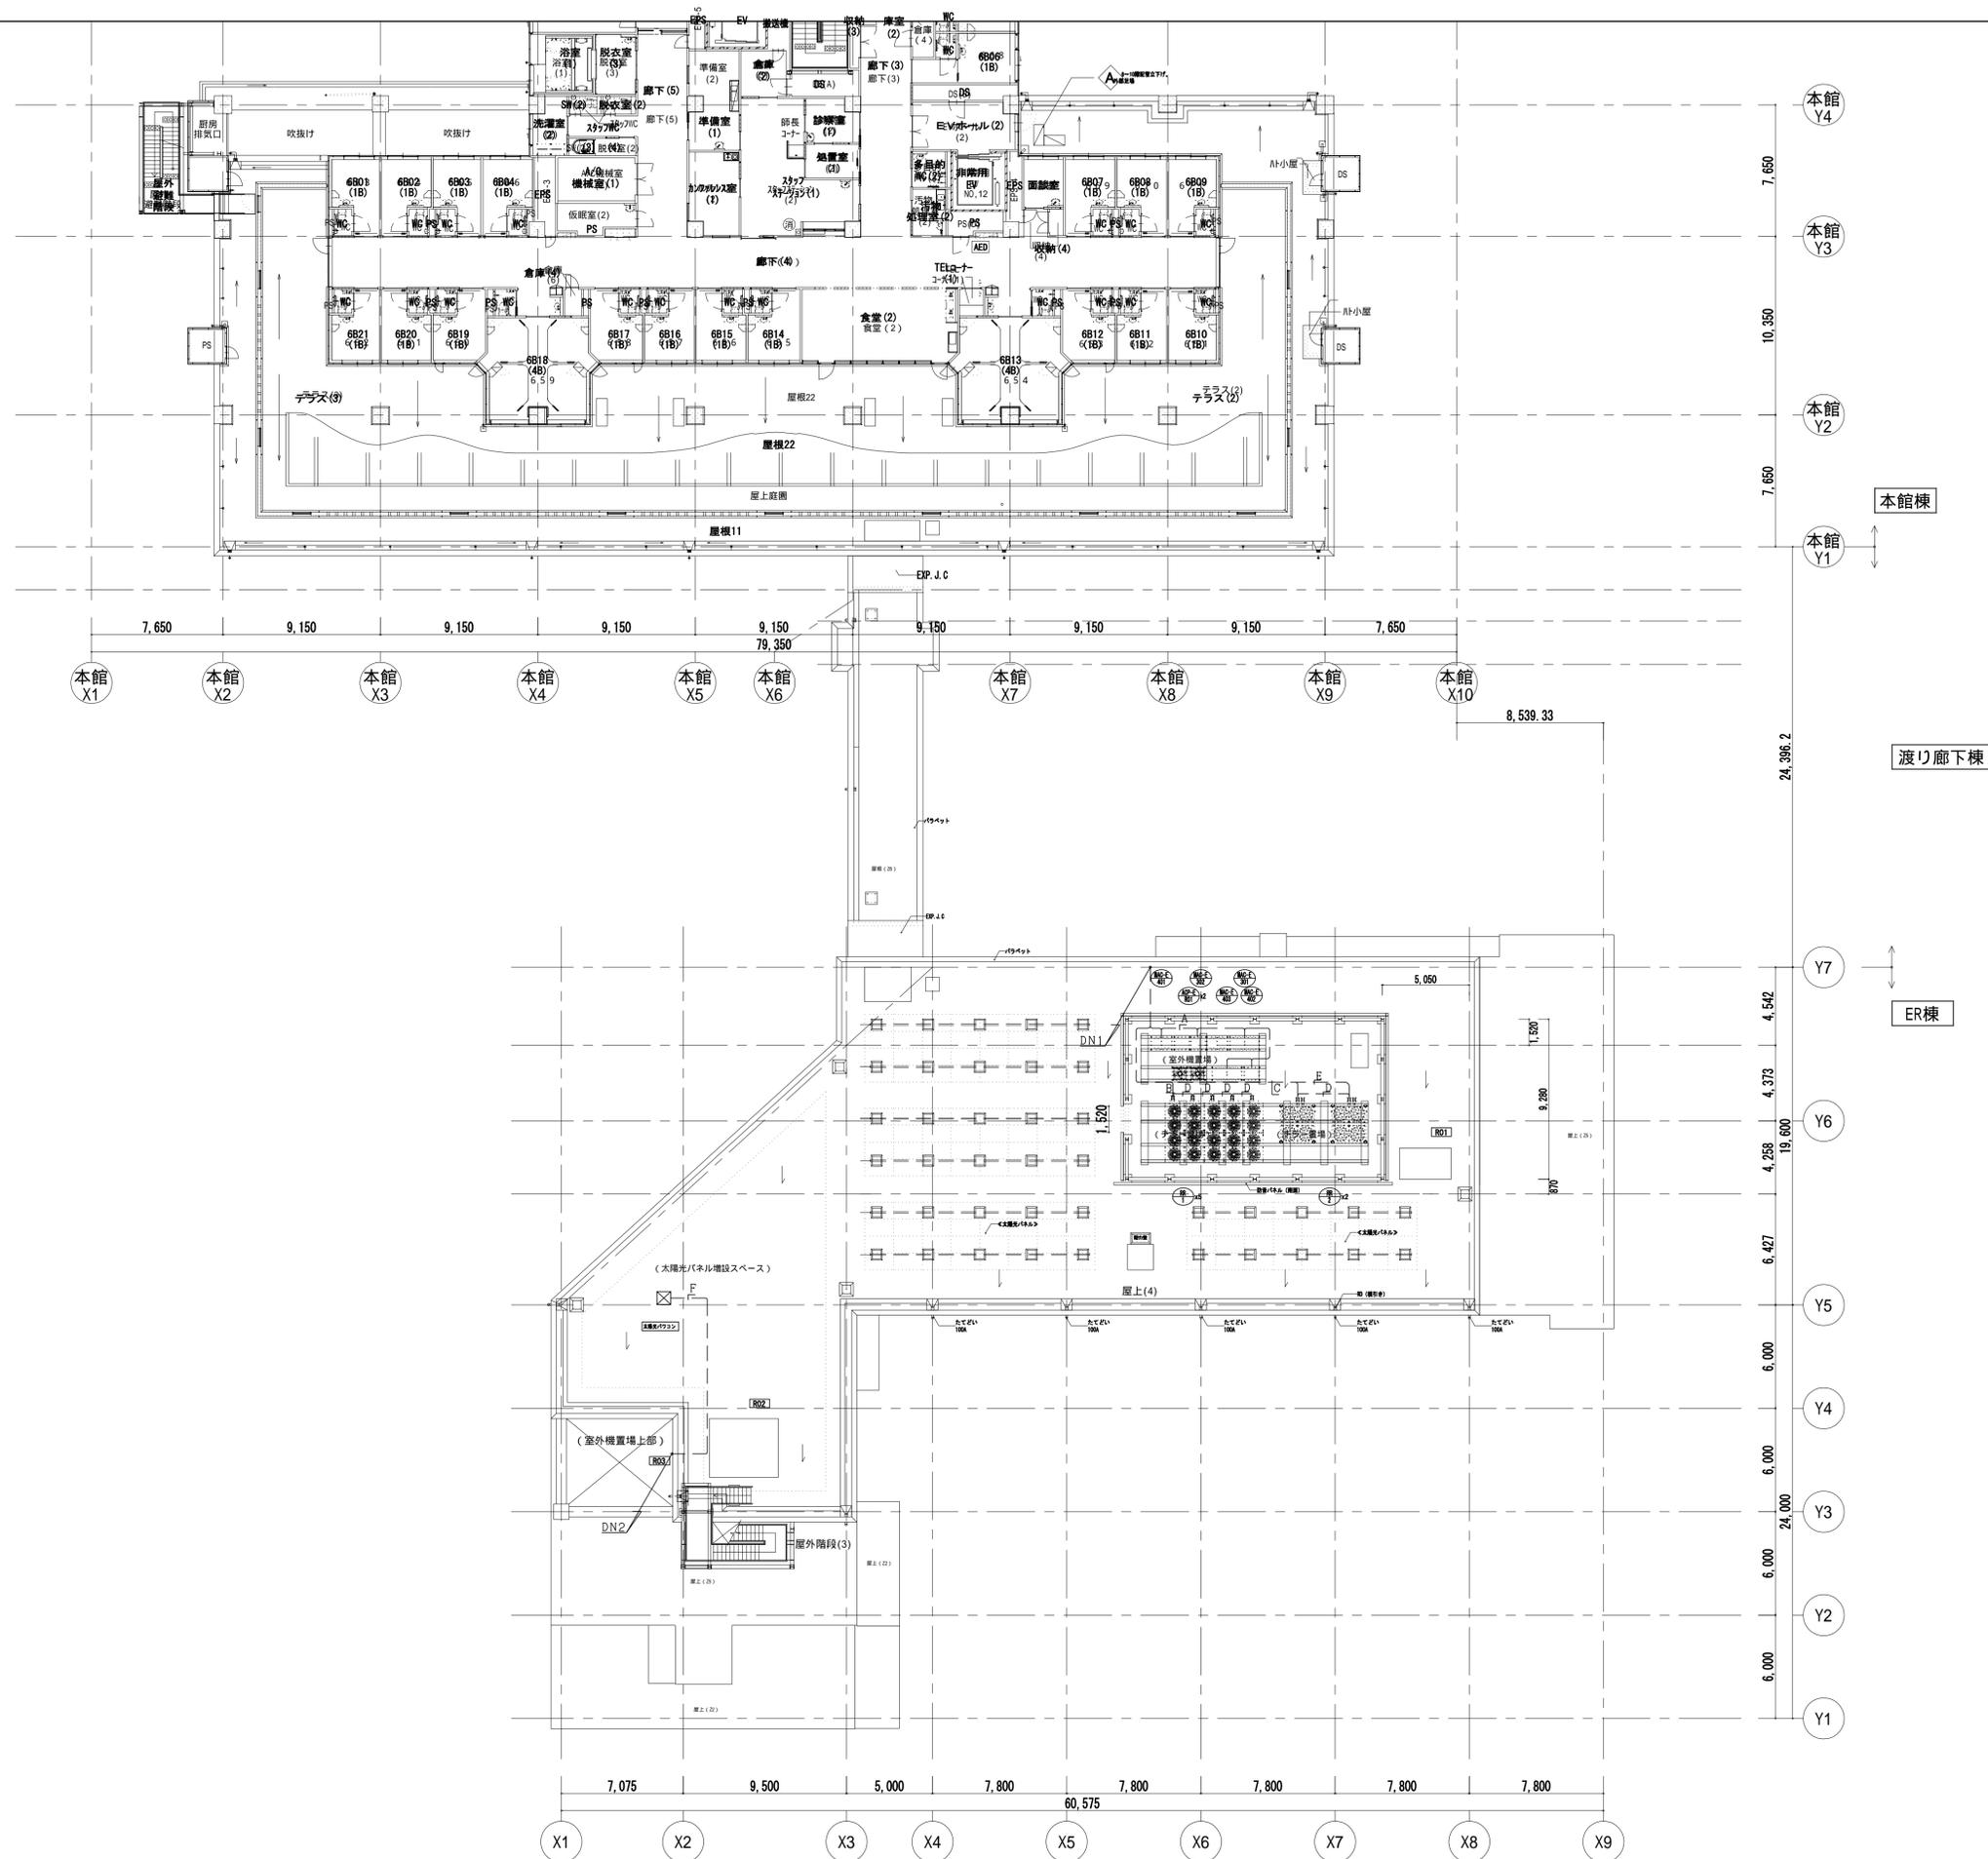

屋根伏図 1/200