

水平 1:200
 垂直 1:200 纵比=70.00


測点	%	0	1	2	3	4	5	6	7	8	9	10
水平距離	m	0.00	1.60	1.60	1.60	1.60	1.60	1.60	1.60	1.60	1.60	1.60
追加水平距離	m	0.00	1.60	3.20	4.80	6.40	8.00	9.60	11.20	12.80	14.40	16.00
垂直距離	m	0.00	-0.15	-0.30	-0.45	-0.60	-0.75	-0.90	-1.05	-1.20	-1.35	-1.50
追加垂直距離	m	-0.00	-0.15	-0.30	-0.45	-0.60	-0.75	-0.90	-1.05	-1.20	-1.35	-1.50
勾配	%		-0.009375	-0.01875	-0.028125	-0.0375	-0.046875	-0.05625	-0.065625	-0.075	-0.084375	-0.09375
構造物高	m											
床掘深	m											
計画高	m		53.14	52.72	52.72	52.72	52.72	52.72	52.72	52.72	52.72	52.72

工事名	R6馬林 果実維持 つるぎ町太田 治山護産工事 (担い手確保型)		
路線名等	太田地区		
工事箇所	美馬部つるぎ町真光太田		
図面名	縦断面		
縮尺	1/200	図面番号	2/4
会社名			
事業者名	徳島県西部総合農林局農林水産部<美馬>		

NO. 0




NO. 1

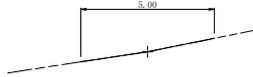


NO. 2

NO. 2+0.4

NO. 2+6.9

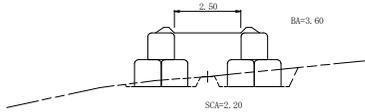


NO. 3

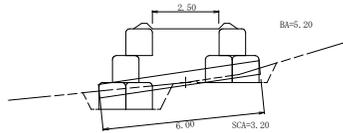


NO. 4


NO. 4+0.1

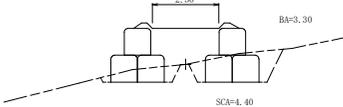


NO. 5

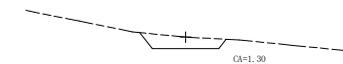

NO. 6

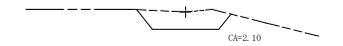


NO. 7

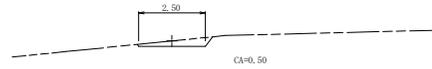


NO. 7+11.8






NO. 8

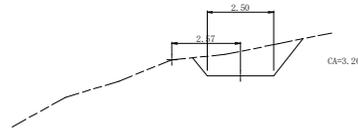

NO. 9

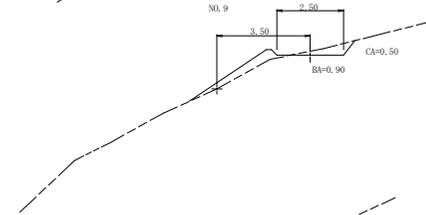

NO. 10

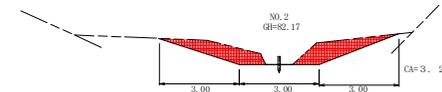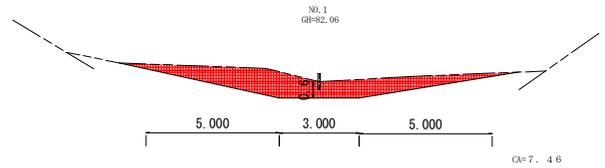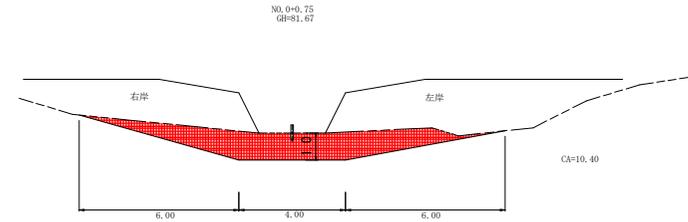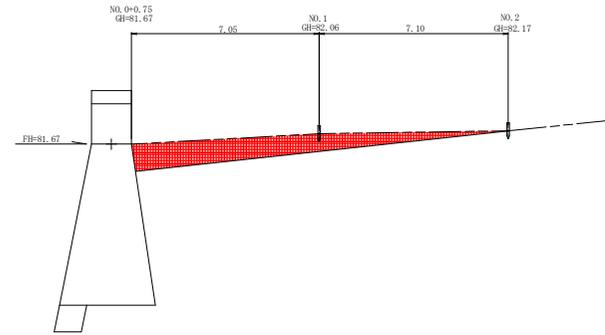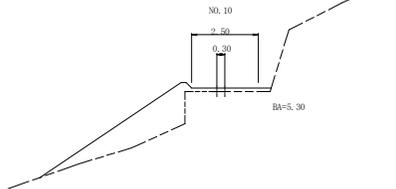

浚渫数量計算

NO. 0+0.75~NO. 1

$$1/2(10.40+7.46) \times 7.05=62.96$$

NO. 1~NO. 2

$$1/2(7.46+3.24) \times 7.10=37.99$$


計 100.95m³

作業道数量計算表



区分	掘削 (掘削土)				盛り				埋置 (埋置土)			
	距離	断面	平均断面	体積	断面	平均断面	体積	断面	平均断面	体積		
0												
1	1.60	0.00	0.00	0.00	0.00	0.00	0.00	0.00	0.00	0.00		
2+0.4	3.00	0.00	0.00	0.00	3.60	1.80	5.40	2.20	1.10	3.30		
2+6.9	6.50	0.00	0.00	0.00	3.60	3.60	23.40	2.20	2.20	14.30		
3	3.00	0.00	0.00	0.00	5.20	4.40	13.20	3.20	2.70	8.10		
4	2.90	0.00	0.00	0.00	3.30	4.25	12.33	4.40	3.80	11.02		
4+0.1	0.10	0.00	0.00	0.00	3.30	3.30	0.33	4.40	4.40	0.44		
5	6.70	1.30	0.65	4.38	0.00	1.65	11.08	0.00	2.20	14.74		
6	4.00	2.10	1.70	6.80	0.00	0.00	0.00	0.00	0.00	0.00		
7	8.30	0.50	1.30	10.70	0.00	0.00	0.00	0.00	0.00	0.00		
7+11.8	11.80	3.20	3.85	21.83	0.00	0.00	0.00	0.00	0.00	0.00		
8	3.00	3.20	3.20	9.60	0.00	0.00	0.00	0.00	0.00	0.00		
9	4.30	0.50	1.85	7.98	0.90	0.45	1.94	0.00	0.00	0.00		
10	11.00	0.00	0.25	2.75	5.30	3.10	34.10	0.00	0.00	0.00		
計	66.20			64.09			101.76			51.90		

工事名	R6馬林 県単維持 つるぎ町太田 治山浚渫工事 (担い手確保型)		
路線名等	太田地区		
工事箇所	美馬郡つるぎ町真光太田		
図面名	作業道横断面図	浚渫横断面図	
縮尺	1/100	図面番号	3/4
会社名			
事業者名	徳島県西部総合農林局農林水産部(美馬)		


吐口側

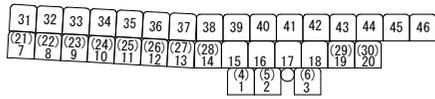

大型土のう 46個

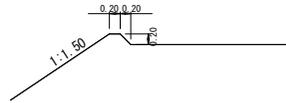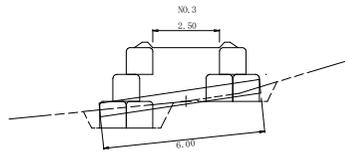

呑口側

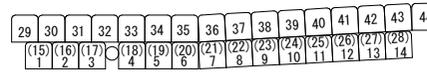

大型土のう 44個



排水管 (500mm) L=6.00m

工事名	88馬林 県単維持 つるぎ町太田 治山浸灌工事 (担い手確保型)		
路線名等	太田地区		
工事箇所	美馬部つるぎ町真光太田		
図面名	大型土のう構造図		
縮尺	1/50, 1/100	図面番号	4/4
会社名			
事業者名	徳島県西部総合県民局農林水産部<美馬>		