


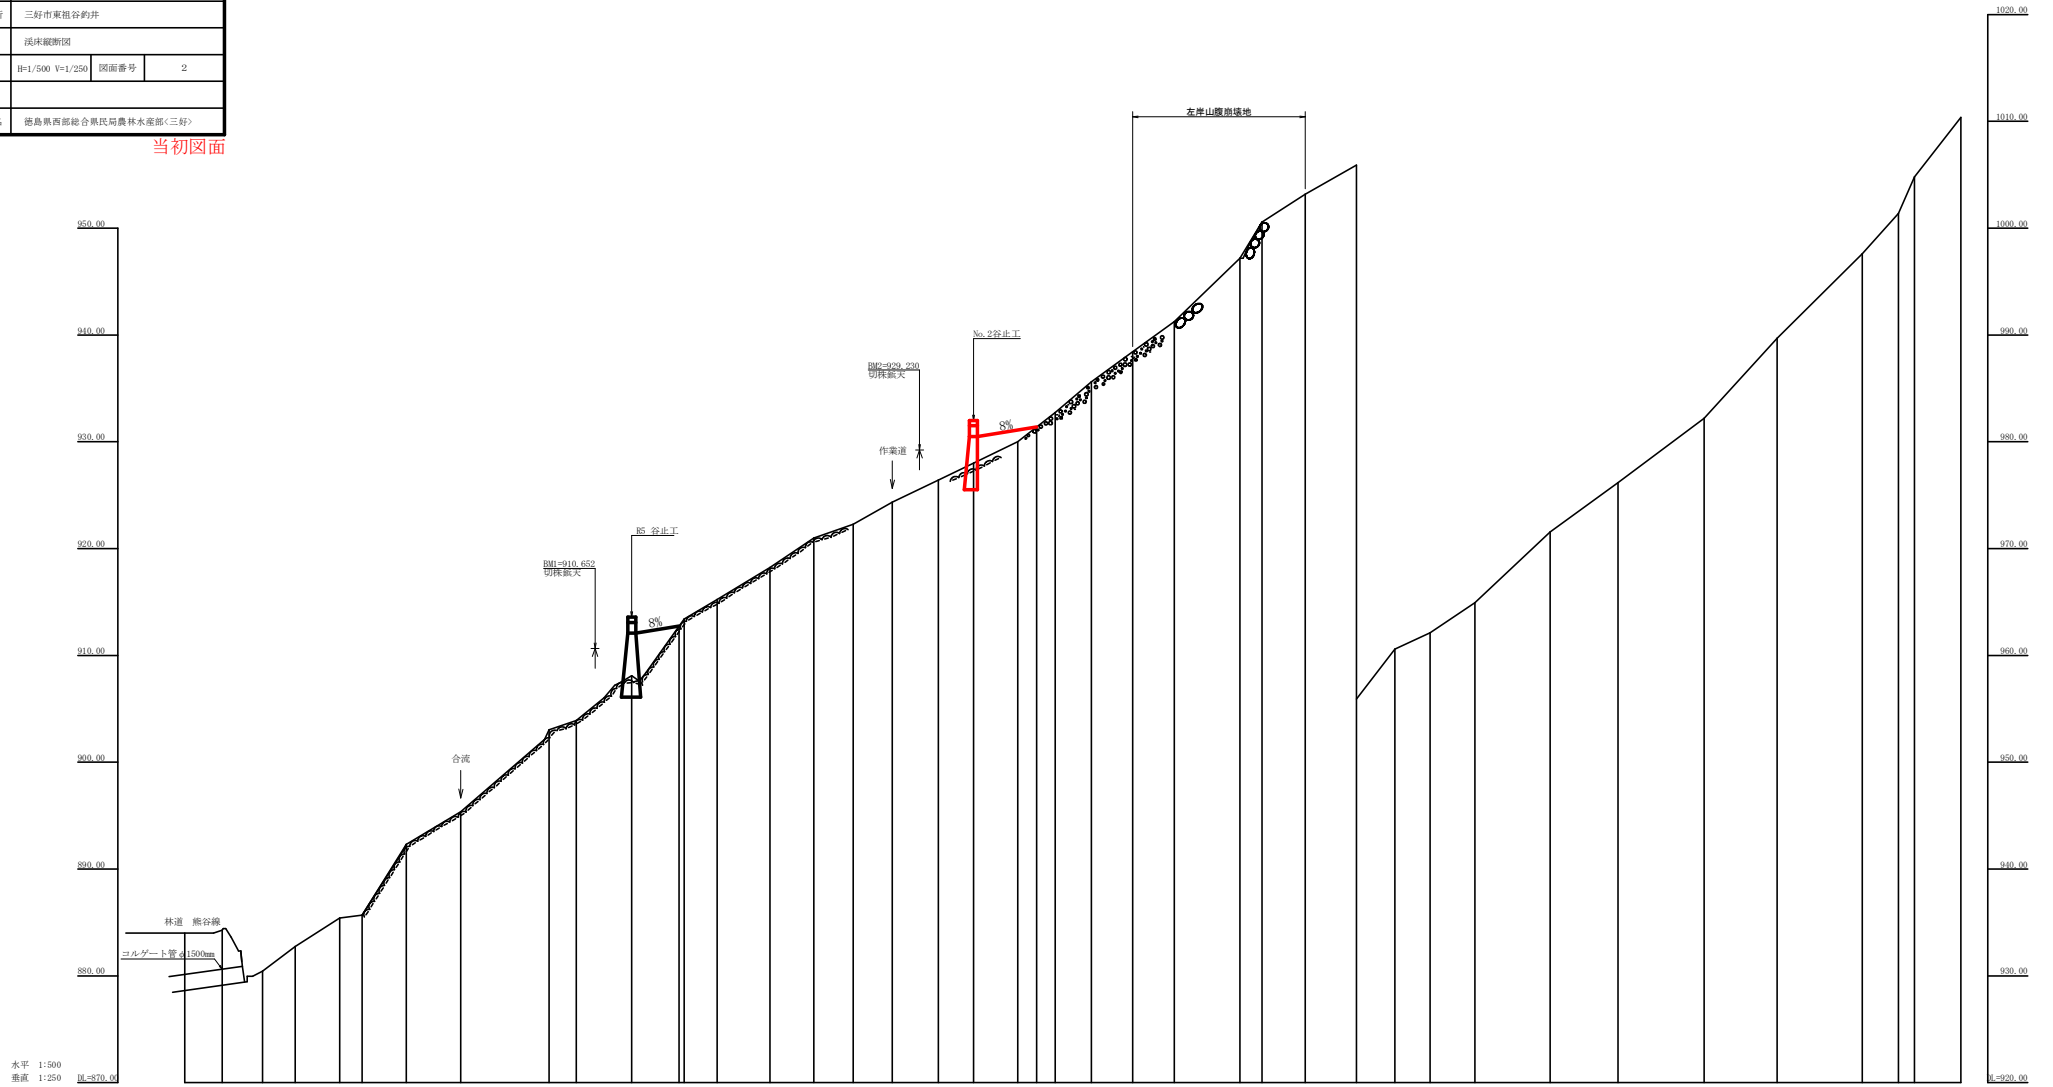

工事名	京中二井 堤田田 三好市約井 透開工事 (組V手確保型)		
路線名等	約井地区		
工事箇所	三好市東祖谷約井		
図面名	透床断面図		
縮尺	H=1/500 V=1/250	図面番号	2
会社名			
事業者名	徳島県西部総合農林局農林水産部(三好)		

当初図面



測点	NO	水平距離	追加水平距離	垂直距離	追加垂直距離	透床勾配	構造物高	床掘深	計画高
	0	0.00	0.00	0.00	0.00				
	1	7.00	7.00	0.27	0.27				
	2	7.00	14.00	3.82	3.82	5.00			
	3	6.10	20.10	2.29	6.11				
	4	8.30	28.40	2.67	8.78				
	5	4.30	32.70	0.28	9.06				
	6	8.30	41.00	6.62	15.68	49.60			
	7	10.20	51.20	3.05	18.73				
	8	16.50	67.70	2.69	21.42				
	9	5.10	72.80	0.86	22.28				
	10	10.10	82.90	4.18	26.46				
	11	48.90	131.80	11.11	37.57	36.17			
	12	6.20	138.00	1.83	39.40				
	13	9.90	147.90	2.99	42.39				
	14	8.20	156.10	2.76	45.15				
	15	2.40	158.50	1.39	46.54				
	16	7.30	165.80	2.05	48.59				
	17	8.60	174.40	2.08	50.67	23.64			
	18	6.60	181.00	1.58	52.09				
	19	8.30	189.30	2.02	54.11				
	20	7.00	196.30	2.73	56.84				
	21	4.80	201.10	2.88	59.72				
	22	7.30	208.40	2.79	62.51				
	23	2.80	211.20	2.83	65.34				
	24	12.30	223.50	3.94	69.28				
	25	4.10	227.60	3.39	72.67				
	26	8.10	235.70	2.61	75.28				
	27	6.00	241.70	2.71	78.00				
	28	7.20	248.90	4.69	82.69				
	29	6.60	255.50	1.53	84.22				
	30	8.40	263.90	2.89	87.11				
	31	14.10	278.00	6.65	93.76				
	32	7.70	285.70	4.61	98.37				
	33	16.10	301.80	2.02	100.39				
	34	13.70	315.50	7.59	107.98				
	35	15.90	331.40	1.91	109.89	58.59			
	36	6.80	338.20	3.77	113.66				
	37	5.00	343.20	3.41	117.07				
	38	5.70	348.90	3.59	120.66				

