


1工区平面図 S=1:600

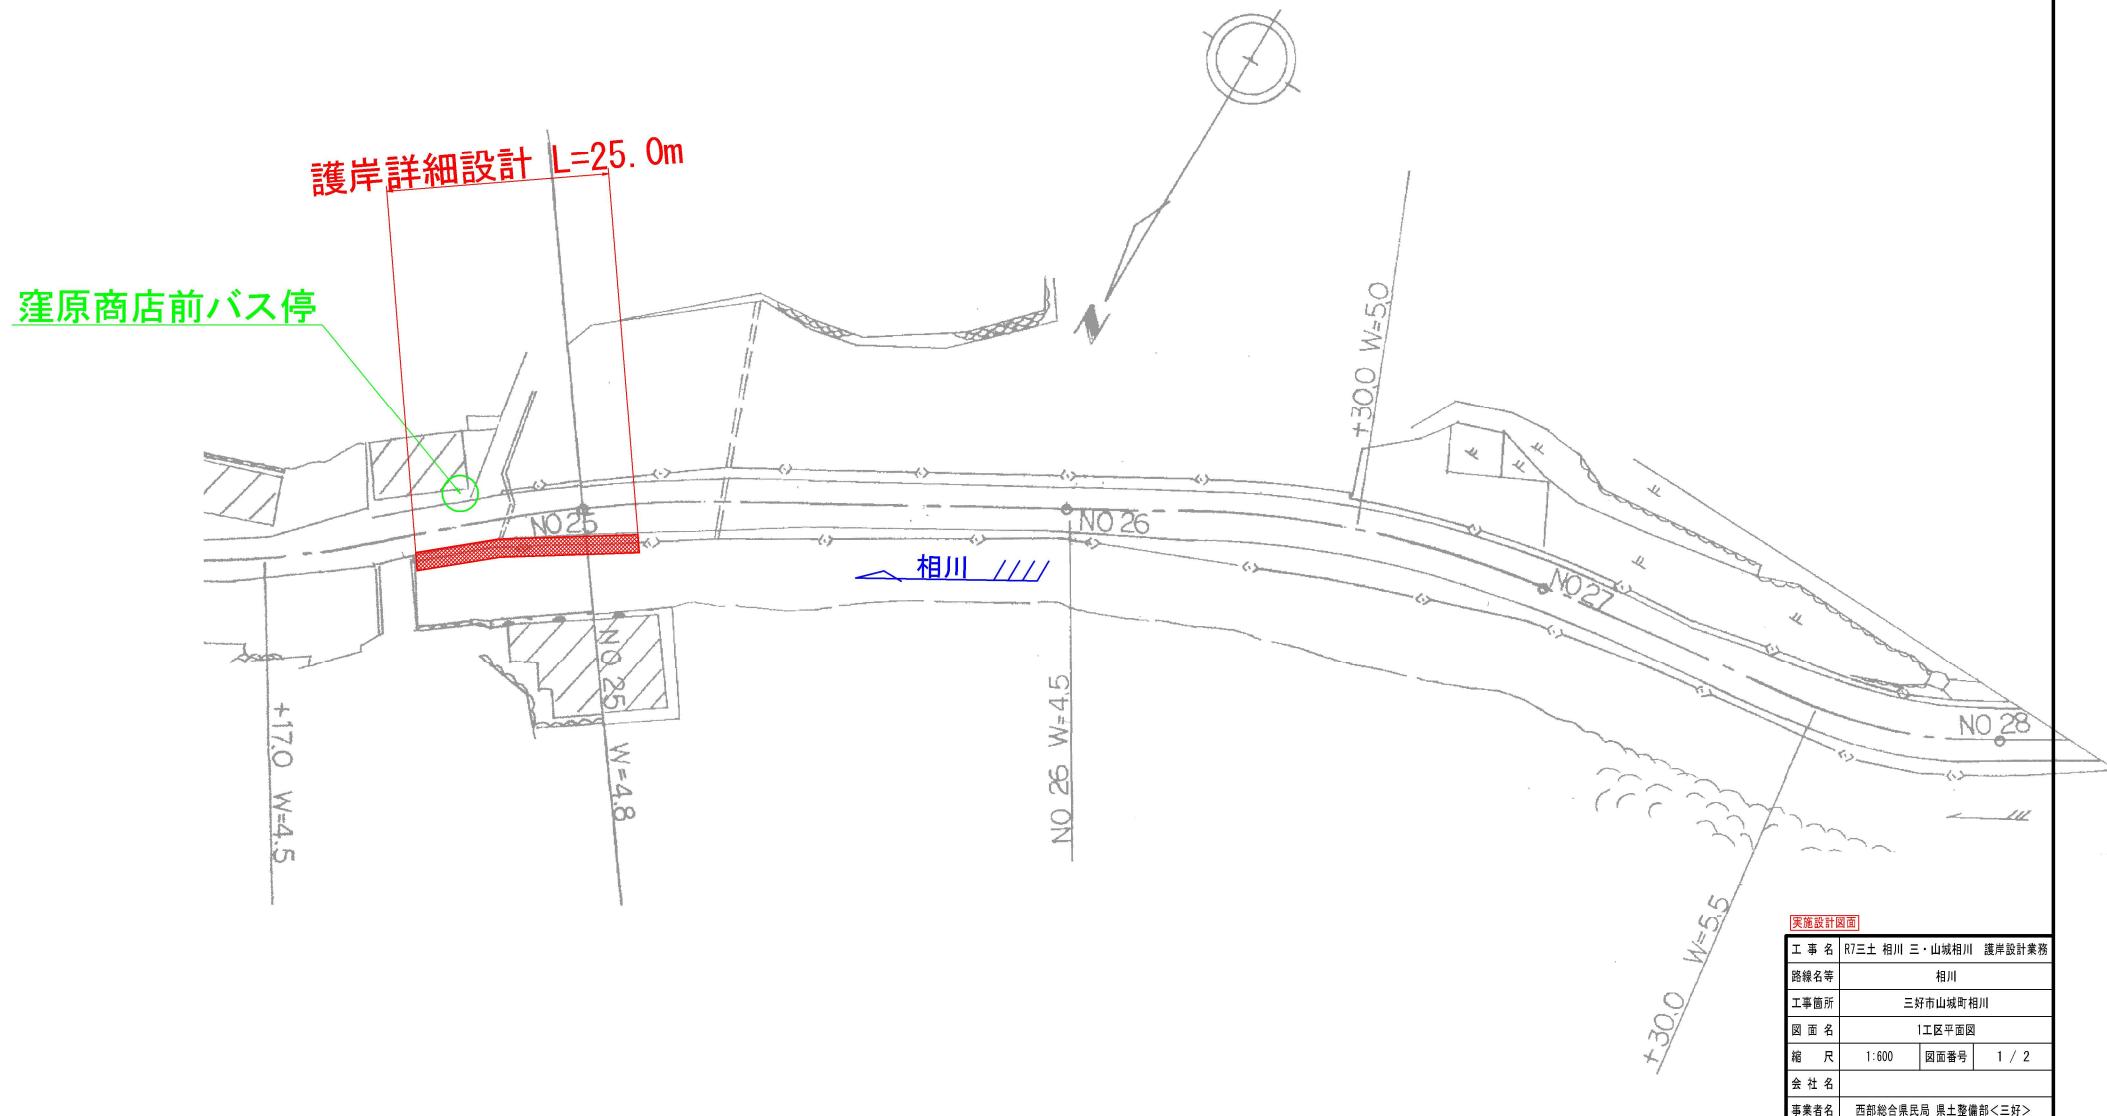

2工区平面図 S=1:600

