
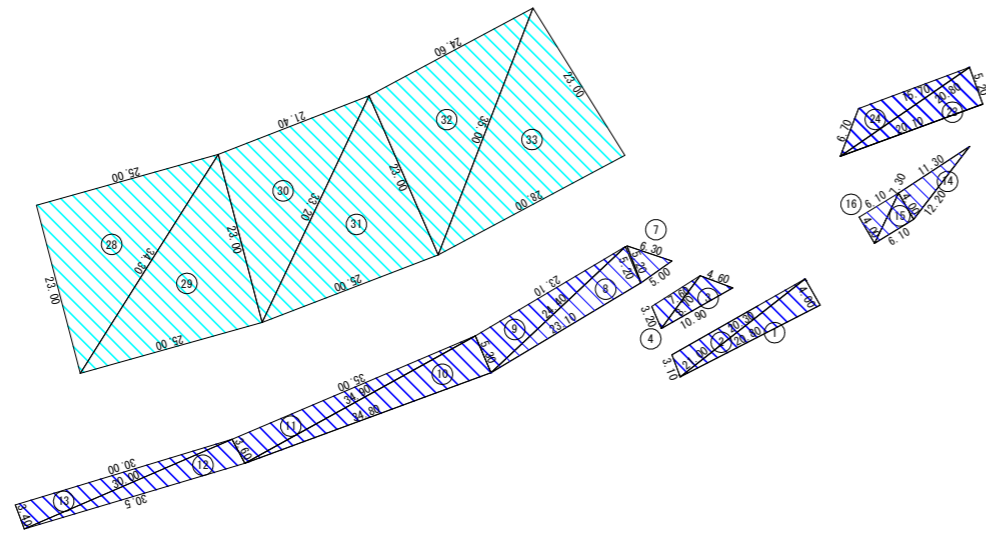
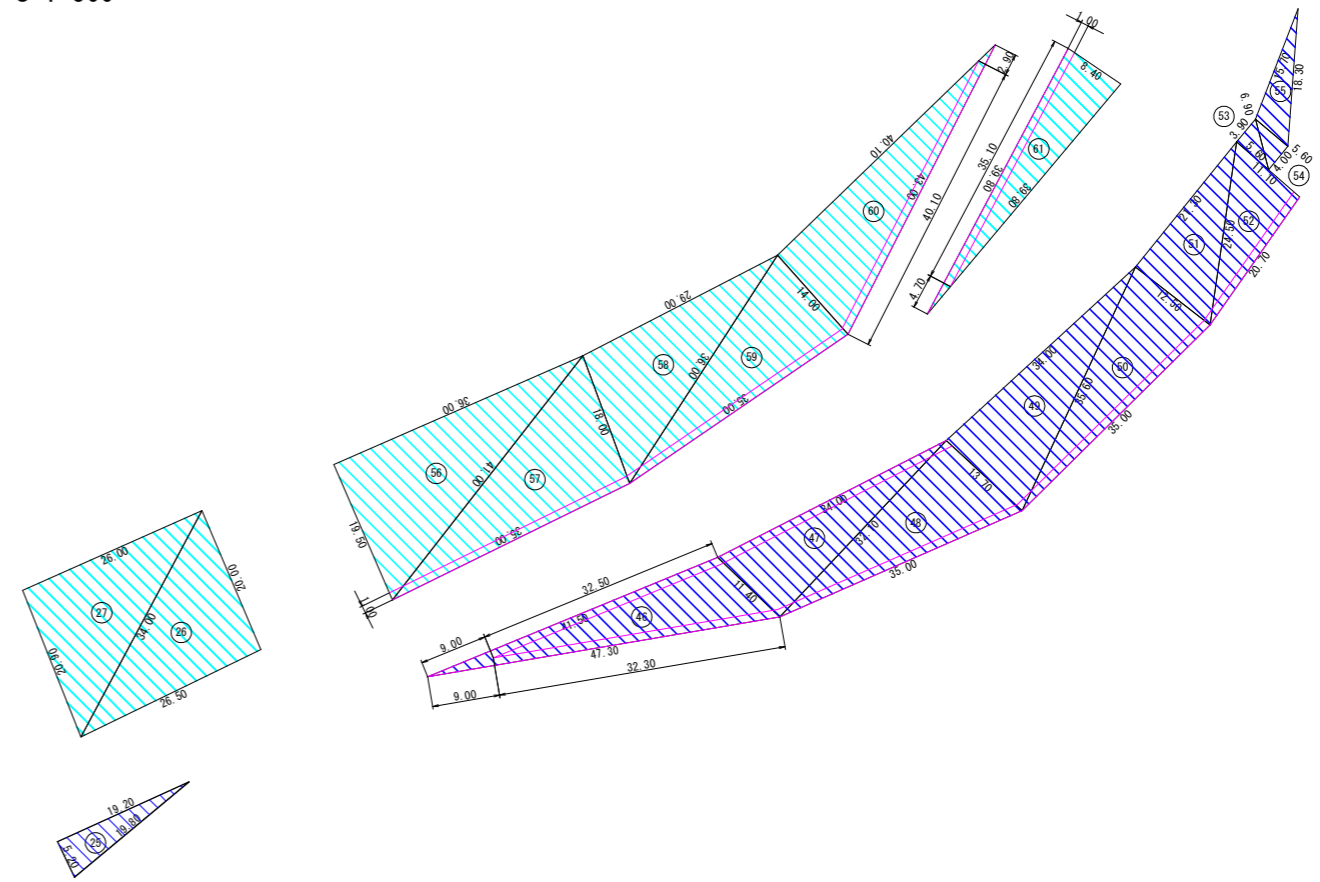


展開図(左岸) S=1:500

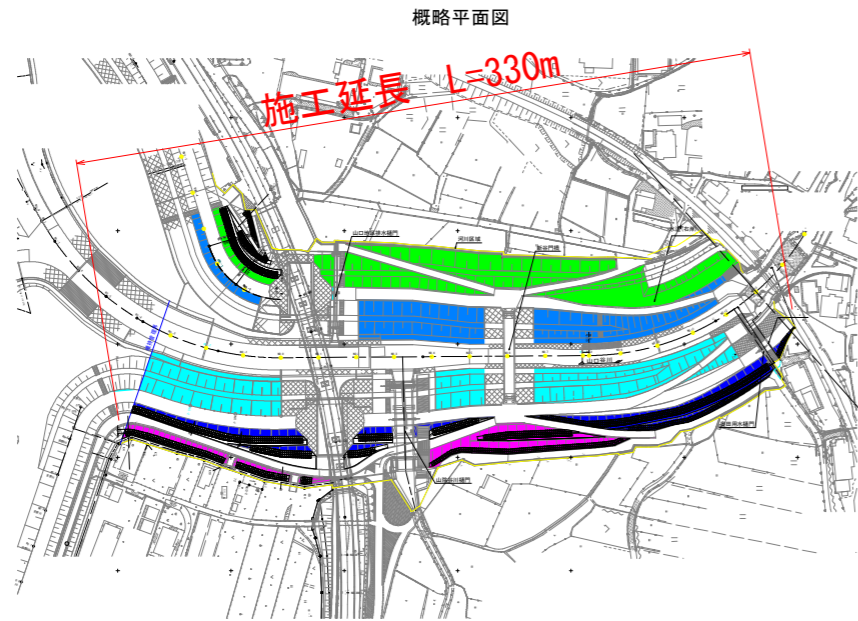

NO.	a	b	c	S	面積
1	4.00	21.00	20.80	20.900	41.25
2	21.00	3.10	20.30	22.200	31.09
3	10.90	4.60	8.70	12.100	19.24
4	8.70	7.60	3.20	9.750	12.01
5					
6					
7	5.00	6.30	5.20	8.250	12.63
8	5.20	24.40	23.10	26.350	59.43
9	24.40	23.10	5.30	26.400	60.63
10	5.30	34.30	34.50	37.500	92.07
11	34.30	35.00	3.60	36.750	62.80
12	3.60	30.50	30.00	32.050	53.83
13	30.00	3.40	30.00	31.700	50.92
			合計		496.21

NO.	a	b	c	S	面積
14	12.20	11.30	4.00	13.750	22.56
15	4.00	7.30	6.10	8.700	12.20
16	7.30	6.10	4.00	8.700	12.20
			合計		46.96

NO.	a	b	c	S	面積
17					
18					
19					
20					
21					
22	5.20	20.80	20.10	23.050	52.26
23	20.80	15.70	6.70	21.600	38.98
			合計		91.24

NO.	a	b	c	S	面積
25	19.20	5.20	19.80	22.100	48.91
			合計		48.91

NO.	a	b	c	S	面積
26	20.00	26.50	34.00	40.250	284.86
27	34.00	20.90	26.00	40.450	271.49
			合計		556.35

NO.	a	b	c	S	面積
28	23.00	25.00	34.30	41.150	287.45
29	34.30	23.00	25.00	41.150	287.45
30	23.00	21.40	33.20	38.800	244.41
31	33.20	23.00	25.00	40.600	287.21
32	23.00	24.60	28.00	41.300	281.99
33	35.00	23.00	28.00	43.000	321.25
			合計		1769.76

NO.	a	b	c	S	面積	控除面積
46	21.30	41.50	11.40	50.100	216.07	73.20
47	11.40	34.00	32.10	38.750	182.97	34.00
48	32.10	13.70	35.00	40.400	219.88	35.00
49	13.70	34.00	35.60	41.650	222.12	
50	35.60	12.50	35.00	41.550	216.89	35.00
51	12.50	21.30	24.50	29.150	133.10	
52	24.50	11.10	20.70	28.150	114.24	20.70
53	5.60	3.90	6.90	8.400	10.92	
54	6.90	3.60	4.00	8.250	11.20	
55	5.60	15.70	18.30	19.800	41.58	
			合計		1378.97	198.50



NO.	a	b	c	S	面積
56	19.50	36.00	41.00	48.250	351.00
57	41.00	18.00	35.00	47.000	313.27
58	18.00	29.00	38.00	41.500	298.94
59	36.00	14.00	35.00	42.500	243.00
60	14.00	40.10	43.00	48.550	280.47
			合計		1446.68

NO.	a	b	c	S	面積
61	39.80	8.40	39.80	44.000	166.23
			合計		166.23

面積合計 5922.11m²
控除面積合計 347.50m²
左岸側除草面積 5574.61m²

実施設計図面	
工事名	R8三土 山口谷川 東・中庄 除草業務
路線名等	山口谷川
工事箇所	三好郡東みよし町中庄
図面名	展開図(左岸)
縮尺	S=1:500 図面番号 1 / 2
会社名	
事業者名	徳島県三好県土整備事務所

展開図(右岸) S=1:500

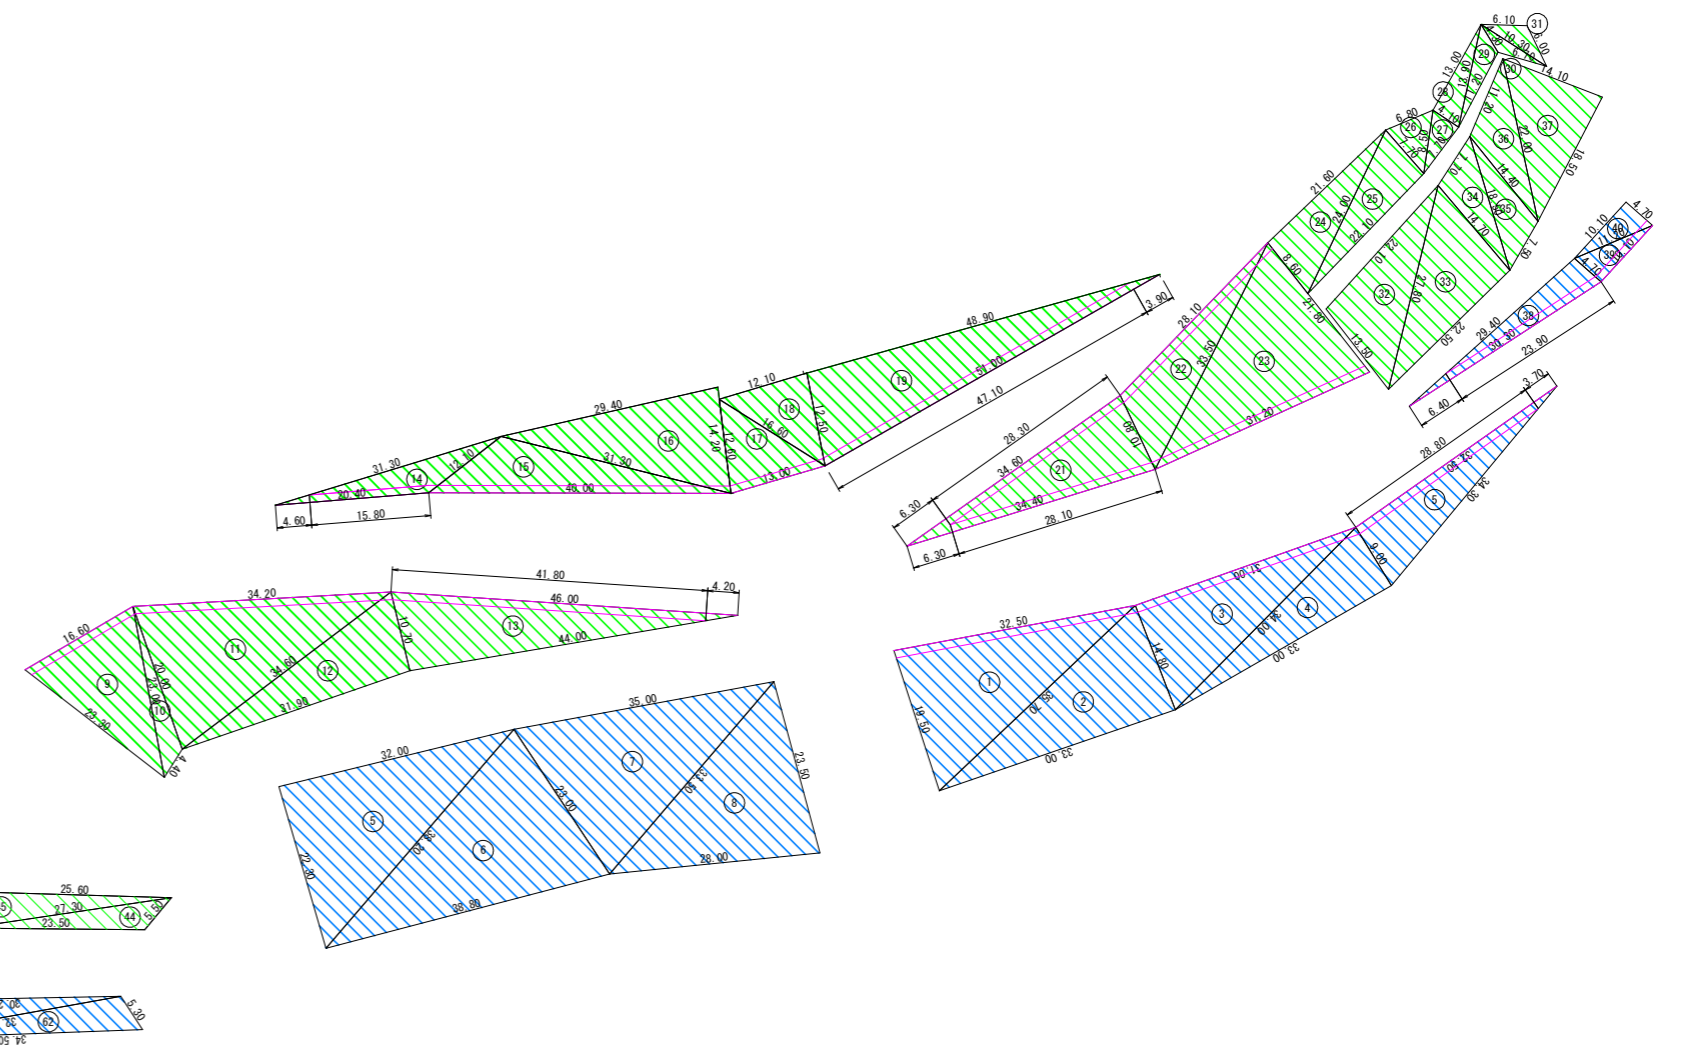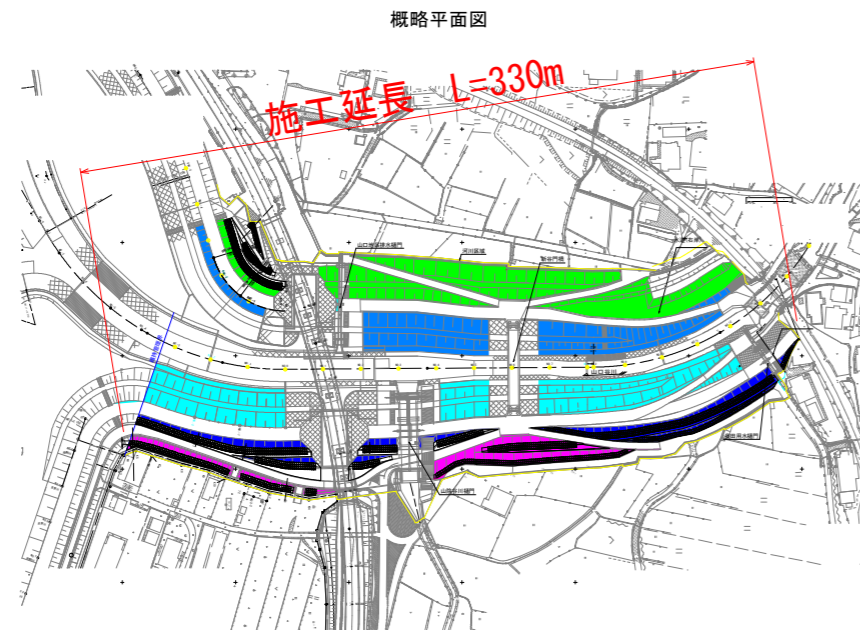

NO.	a	b	c	S	面積
1	19.50	32.50	35.70	43.850	314.28
2	35.70	14.80	33.00	41.750	244.06
3	14.80	31.00	34.00	39.900	223.32
4	34.00	9.00	33.00	38.000	148.48
5	9.00	32.50	34.30	37.900	145.92
合計					1082.04

NO.	a	b	c	S	面積
5	22.30	32.00	38.20	46.250	356.48
6	38.20	23.00	38.80	50.000	422.39
7	23.00	35.00	33.50	45.750	370.22
8	33.50	23.50	28.00	42.500	324.62
合計					1473.69

NO.	a	b	c	S	面積
9	23.30	16.60	23.00	31.450	179.34
10	23.00	20.00	4.80	27.700	34.47
11	20.00	45.20	34.60	44.200	325.06
12	34.60	10.70	31.90	38.600	169.89
13	10.70	46.00	44.00	50.350	224.53
合計					947.26

NO.	a	b	c	S	面積
14	20.40	31.30	12.10	31.900	66.02
15	12.10	31.30	40.00	47.750	147.73
16	31.30	23.40	14.20	37.450	207.62
17	12.60	16.60	13.00	21.100	80.85
18	16.60	12.10	17.50	20.900	75.32
19	12.50	48.90	51.00	58.200	306.32
合計					882.87

NO.	a	b	c	S	面積
21	34.60	10.80	34.40	39.900	183.97
22	10.80	25.10	33.50	36.200	141.81
23	33.50	21.80	31.20	43.250	330.14
24	8.60	21.60	24.00	27.100	92.46
25	24.00	7.70	22.10	28.900	84.79
26	7.70	6.80	8.50	11.500	24.82
27	8.50	7.70	7.70	10.150	15.76
28	4.10	13.00	13.90	15.200	26.59
29	13.90	4.30	11.20	14.100	20.69
30	4.30	10.30	6.70	10.650	9.67
31	10.30	6.10	6.00	11.200	16.35
合計					947.05

NO.	a	b	c	S	面積
32	13.50	22.10	27.80	31.700	146.97
33	27.80	14.70	27.50	32.500	164.89
34	14.70	14.70	18.50	26.450	54.07
35	18.50	14.40	7.50	20.200	50.29
36	14.40	17.20	22.00	23.800	71.23
37	22.00	14.10	18.50	27.300	129.64
合計					617.09

NO.	a	b	c	S	面積
38	30.30	29.40	4.70	32.200	68.64
39	4.70	11.20	10.10	13.000	23.73
40	11.20	4.70	10.10	13.000	23.73
合計					116.10

NO.	a	b	c	S	面積
41	23.30	22.10	7.60	25.500	80.73
42	4.50	6.80	9.30	10.300	14.46
43	9.30	7.40	10.30	13.500	33.27
合計					128.46

NO.	a	b	c	S	面積
44	5.50	23.5	27.3	28.150	50.20
45	27.3	5.00	25.6	26.950	61.91
46	5.00	27.00	26.80	29.400	66.91
47	26.80	5.00	26.40	29.100	65.99
合計					245.01

NO.	a	b	c	S	面積
59	5.60	28.60	28.80	31.300	61.13
60	28.60	5.60	28.60	31.300	61.13
61	5.30	30.20	32.10	33.800	76.78
62	32.10	5.30	34.50	35.950	78.43
合計					317.67

面積合計 6752.54m²
 控除面積合計 468.2m²
右岸側除草面積 6284.3m²

実施設計図面

工事名	R8三土 山口谷川 東・中庄 除草業務
路線名等	山口谷川
工事箇所	三好郡東みよし町中庄
図面名	展開図(右岸)
縮尺	S=1:500 図面番号 2 / 2
会社名	
事業者名	徳島県三好県土整備事務所