

1:100



掘削		2.2	
作業土工			
床掘	土砂	3.1	
埋戻し	W<1.0m	1.3	
	1.0≤W<4.0m	1.0	





掘削		3.6	
作業土工			
床掘	土砂	3.1	
埋戻し	W<1.0m	1.3	
	1.0≤W<4.0m	1.0	

参考図面

工 事 名	R8 郷土 園瀬川 佐・下 (R8 災5) 河川復旧工事 (金南)		
路線名等	園瀬川		
工事箇所	名東郡佐那河内村下字長尾		
図 面 名	土工参考図(1/3)		
縮 尺	1:100	図面番号	1 / 3
会社名			
事業者名	徳島県徳島県土整備事務所		

1 : 100

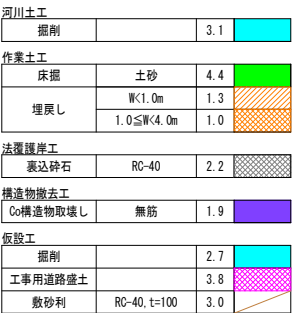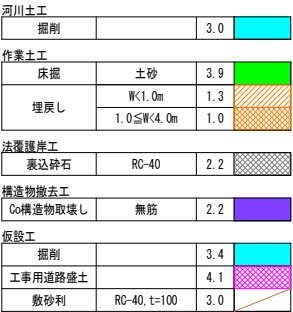


工事名	R8徳土 園瀬川 佐・下 (R8災害5) 河川復旧工事 (金南)		
路線名等	園瀬川		
工事箇所	名東郡佐那河内村下字長尾		
図面名	土工参考図(2/3)		
縮尺	1:100	図面番号	2 / 3
会社名			
事業有名	徳島県建設県土整備事務所		

土工参考図(3/3)


1:100

N0. 2+11. 640 (坂路部)

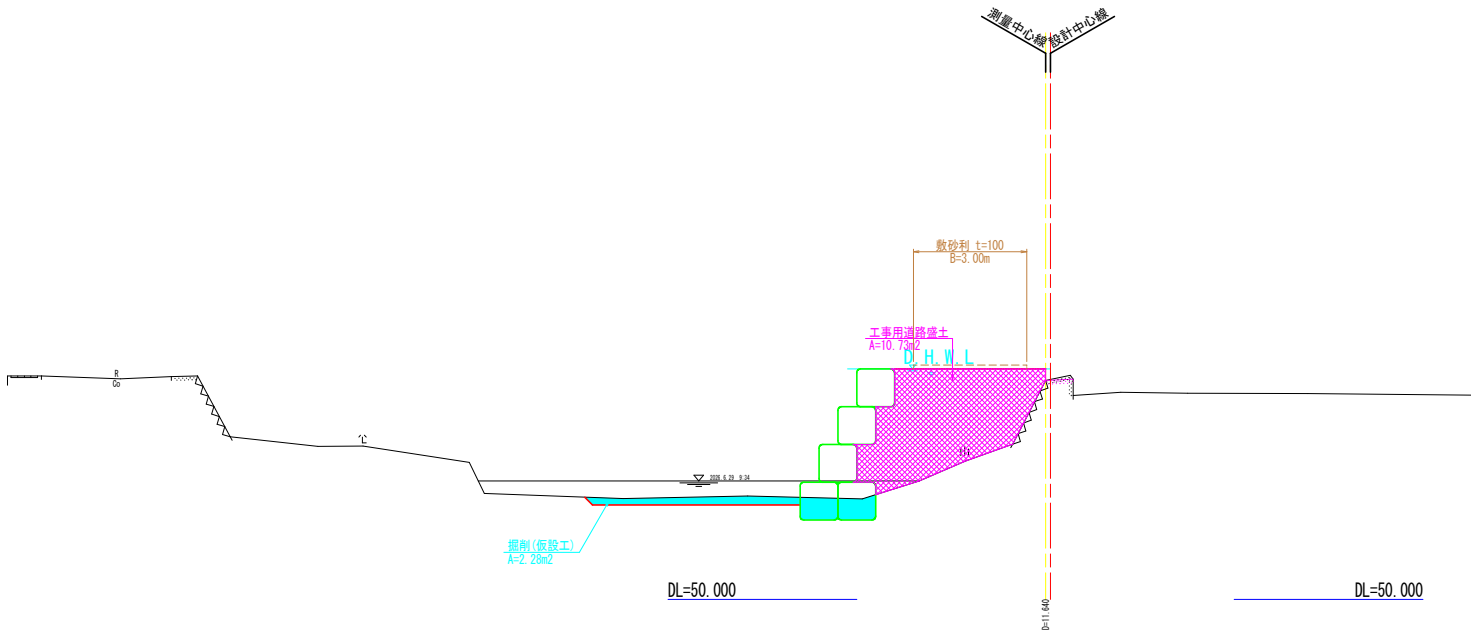


作業土工			
床掘	土砂	-	
埋戻し	W<1.0m	-	
	1.0≤W<4.0m	-	
法覆護岸工			
表込砕石	RC-40	-	
構造物敷土工			
Co構造物取壊し	無筋	-	
仮設工			
掘削		2.3	
工事用道路盛土		10.7	
砂吹り	RC-40, t=100	3.0	

工事用進入路
標準部

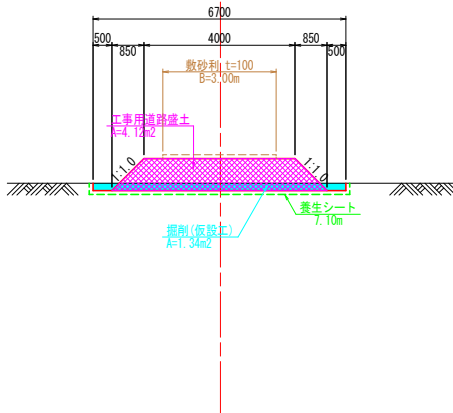

作業土工			
床掘	土砂	-	
埋戻し	W<1.0m	-	
	1.0≦W<4.0m	-	
法覆護土工			
裏込砕石	RC-40	-	
構造物掘土工			
○構造物取壊し	無筋	-	
仮設工			
掘削		1.3	
工事用道路盛土		4.1	
敷砂利	RC-40, t=100	3.0	

工事用進入路
拡幅部

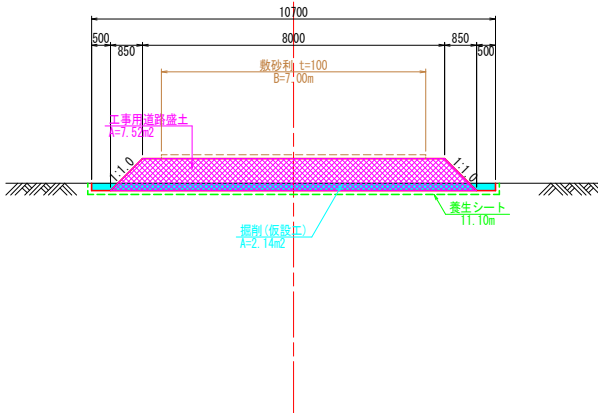

作業土工			
床掘	土砂	-	
埋戻し	W<1.0m	-	
	1.0≤W<4.0m	-	
法覆掘岸工			
覆込砕石	RC-40	-	
構造物撤去工			
C=構造物取壊し	無筋	-	
仮設工			
掘削		2.1	
工事用道路盛土		7.5	
砂利	RC-40, t=100	7.0	

参考図面

工 事 名	R8徳土 園瀬川 佐・下 (R8災5) 河川復旧工事 (金庫)		
路線名等	園瀬川		
工事箇所	名東郡佐那河内村下字長尾		
図 面 名	土工参考図 (3/3)		
縮 尺	1:100	図面番号	3 / 3
会社名			
事業者名	徳島県徳島市整備事務所		