


平面図 S=1:1000

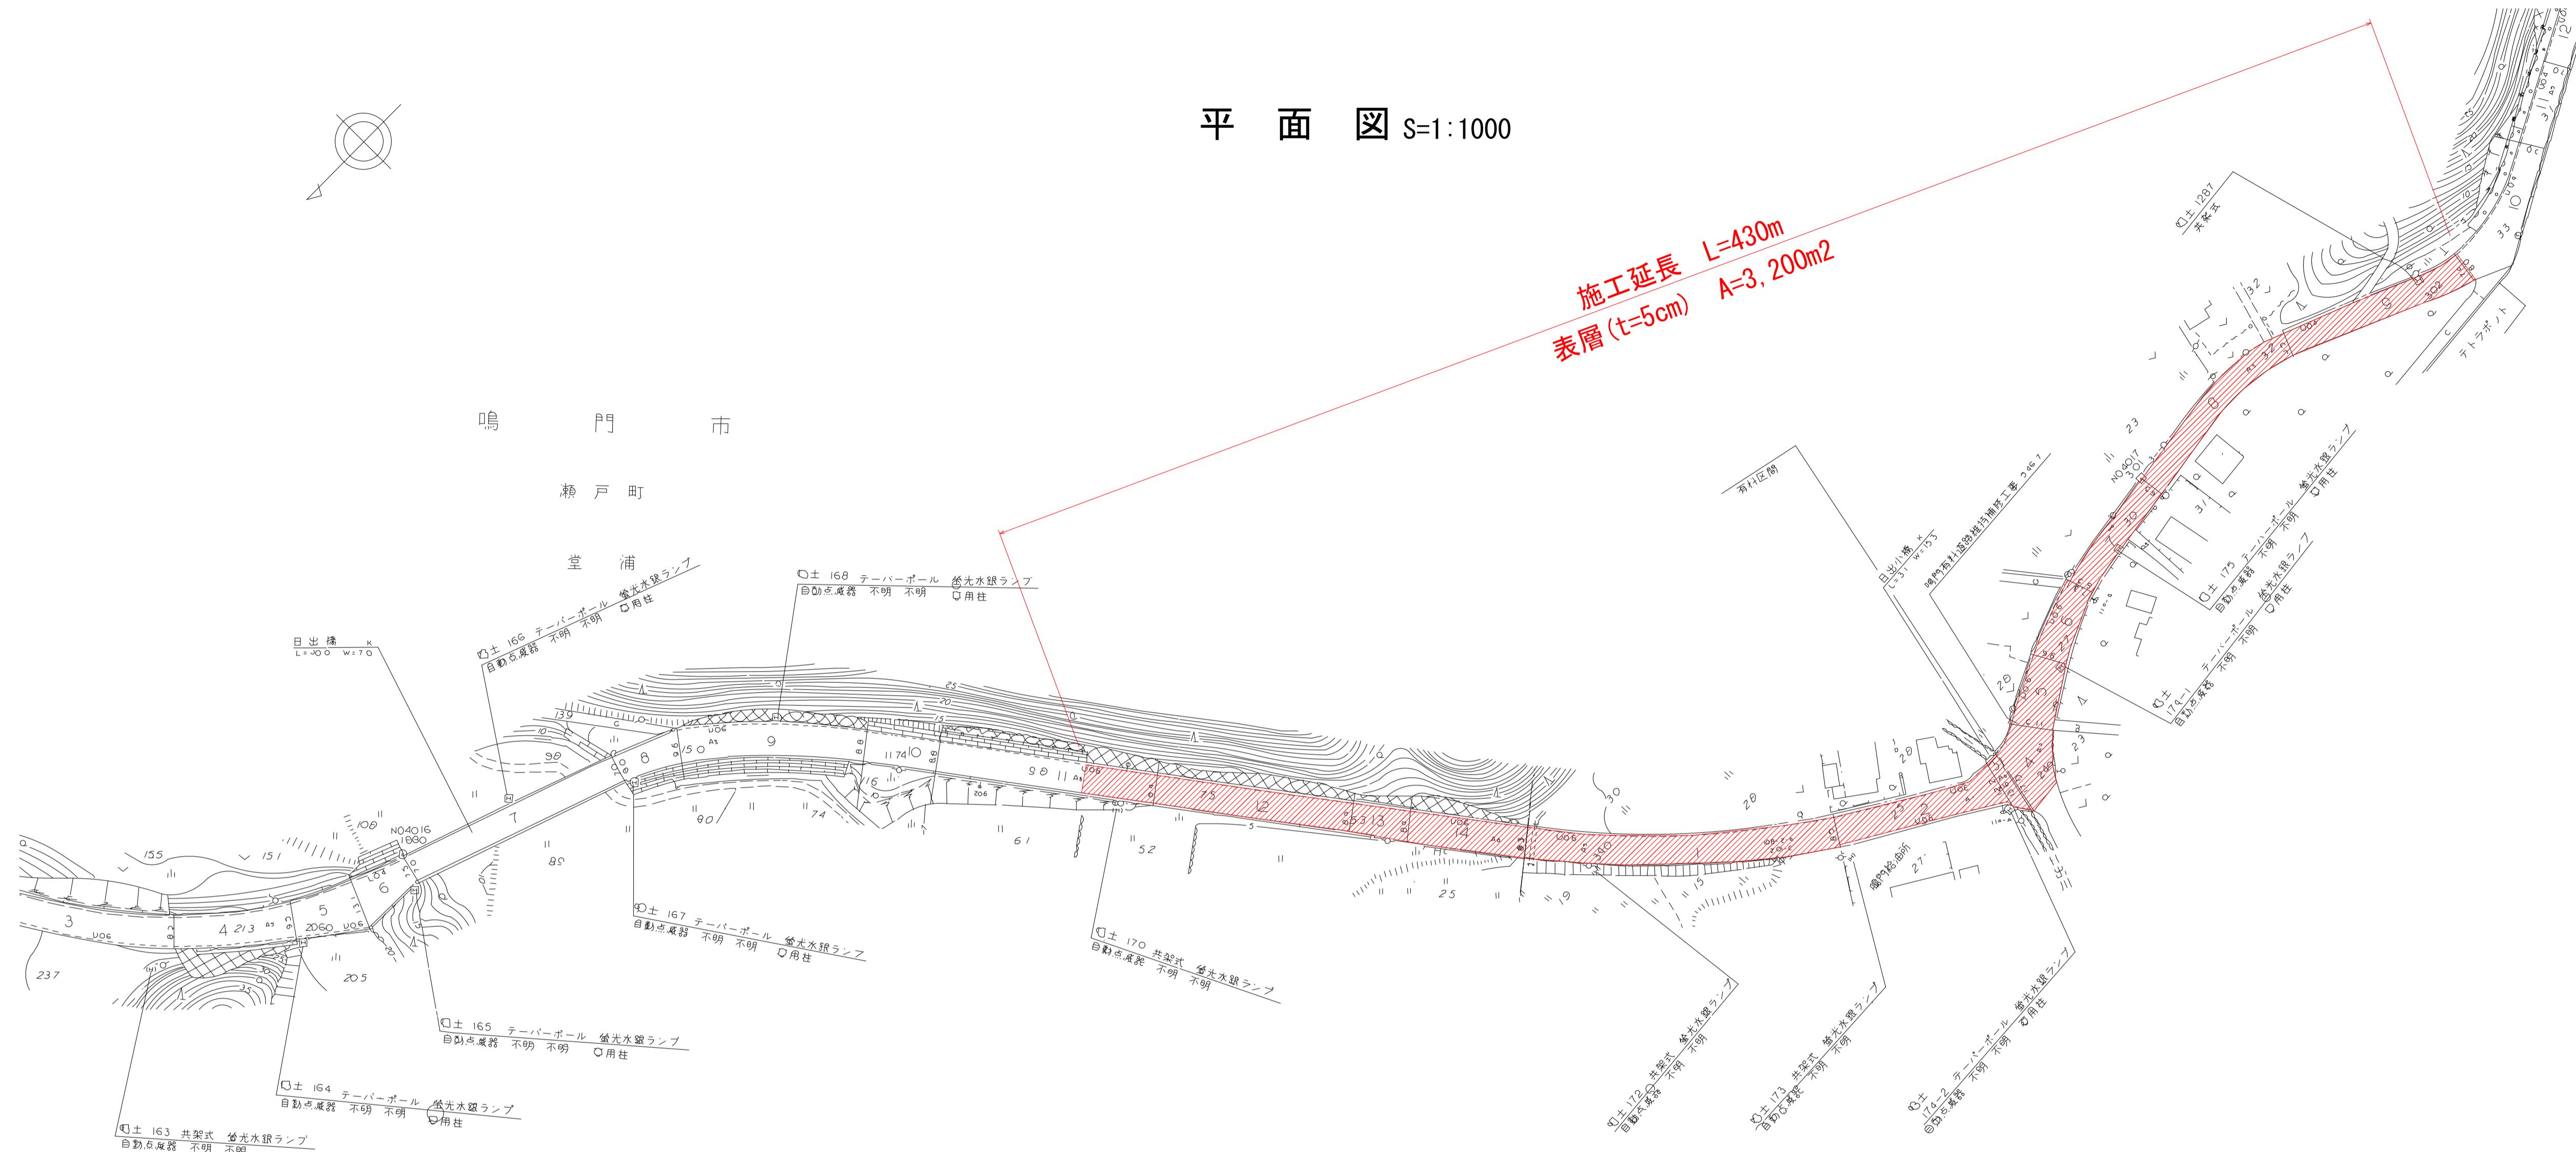

[設計TA=10.5] 【必要TA=9】 (既設残存TA0=8.0)

