


終点側坑口平面図 S=1:500

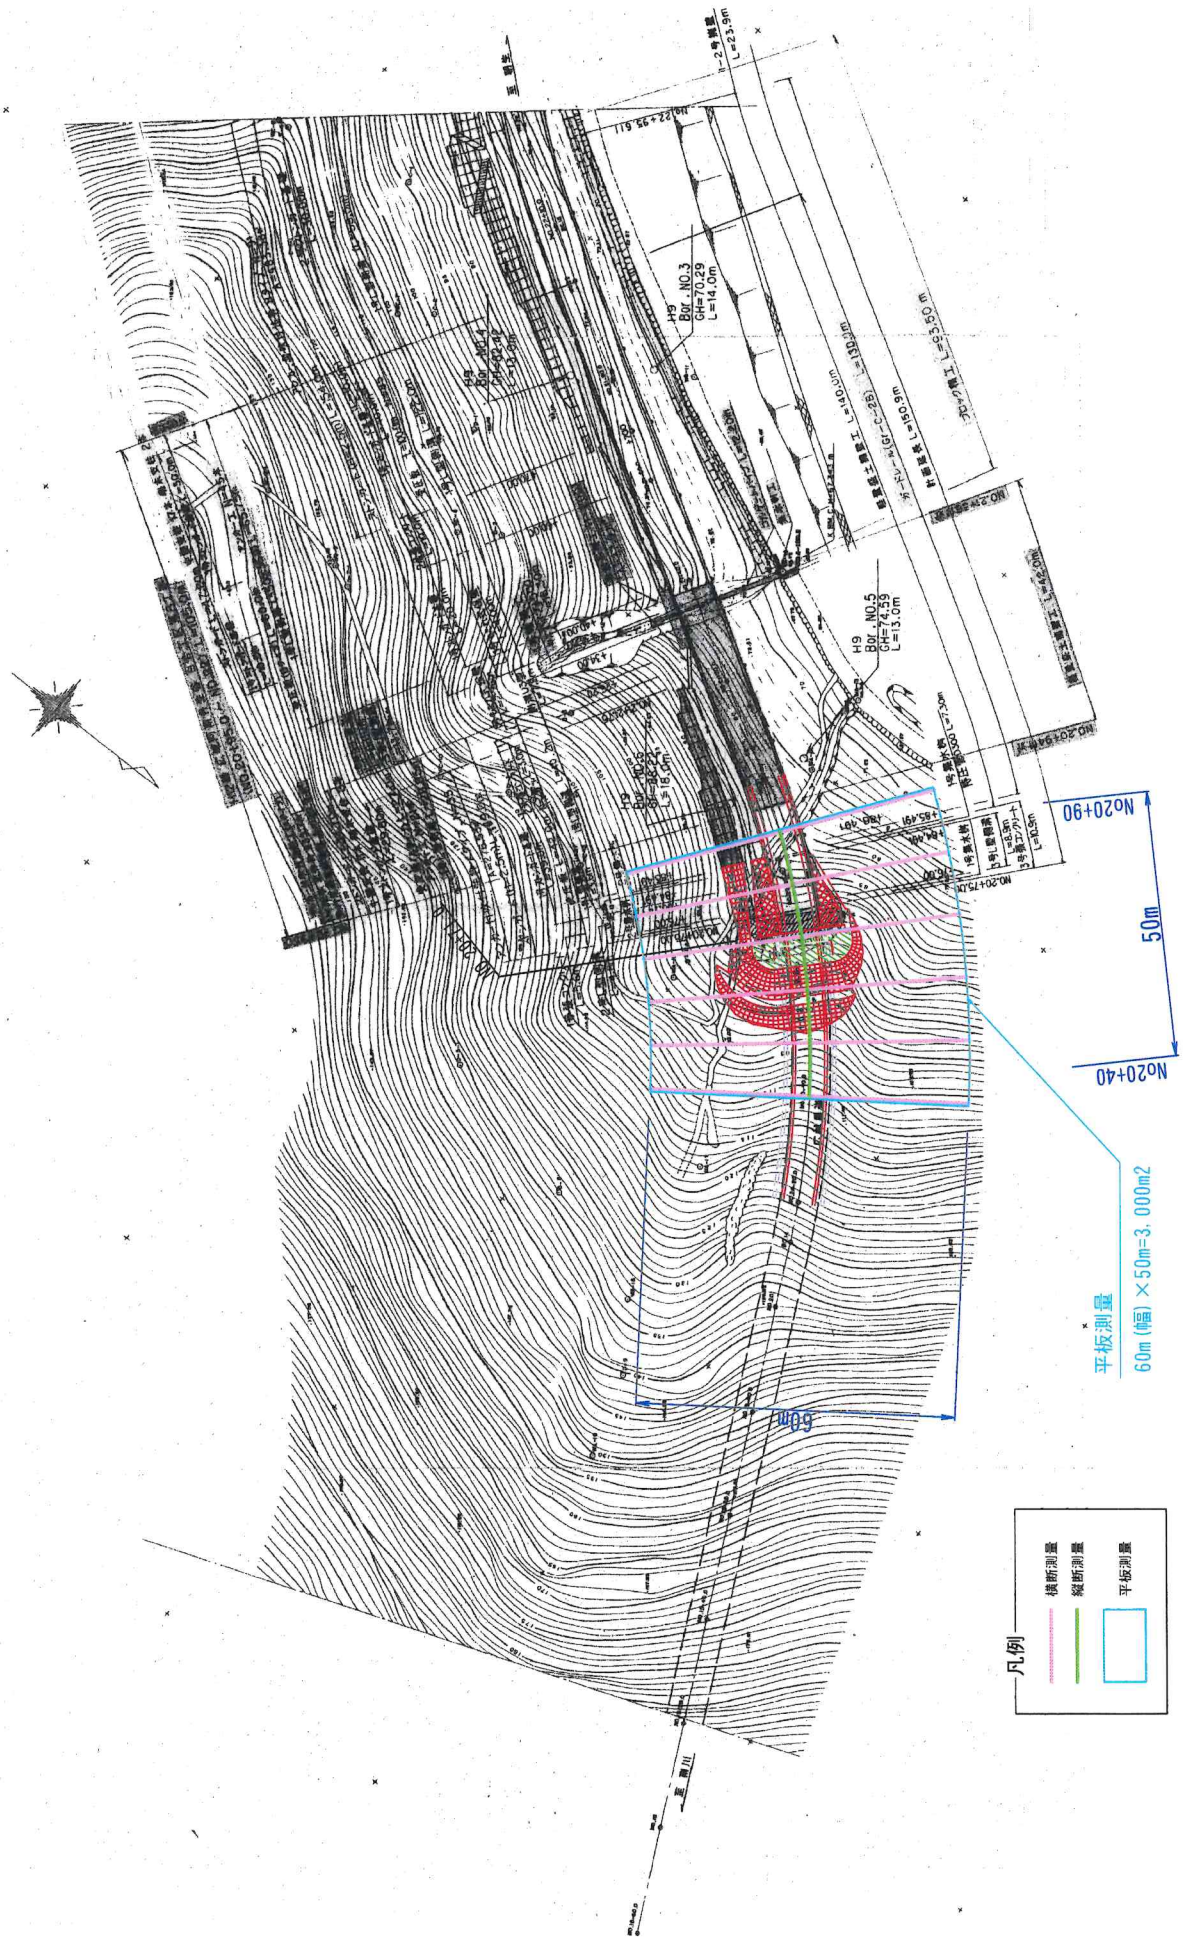

- 凡例
- 横断測量 (Horizontal Section Measurement) - Pink line
 - 縦断測量 (Longitudinal Section Measurement) - Green line
 - 平板測量 (Plan View Measurement) - Blue rectangle

平板測量
60m (幅) × 50m = 3,000m²

No20+40 50m No20+90

50m

凡例