
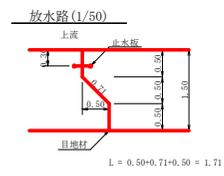






水平 1:1000
 垂直 1:500
 W=350.0

測点	NO	水平距離	追加水平距離	垂直距離	追加垂直距離	沢床勾配	構造物高	床掘深	計画高
	a	570.00	0.00	0.00	0.00				
	1	572.00	2.00	9.71	9.71				
	2	574.00	2.00	17.42	7.71				
	3	576.00	2.00	25.13	7.71				
	4	579.00	2.99	36.04	12.50	27.49			
	5	582.00	2.77	49.04	12.50		6.00		298.10
	6	585.00	2.77	67.33	7.71				
	7	588.00	1.78	83.33	6.33				
	8	590.74	3.71	97.30	8.88				
	9	592.70	1.99	107.80	12.50				
	10	594.05	1.35	114.24	6.44				
	11	596.05	2.00	120.04	9.71				
	12	599.30	2.65	123.20	9.38				
	13	601.04	2.21	122.04	8.99				
	14	603.34	1.89	120.70	8.69				
	15	605.08	2.51	128.08	7.99				
	16	609.04	3.37	149.04	10.44				
	17	610.25	1.13	147.04	8.11				
	18	613.04	2.87	169.04	12.50	25.64			
	19	618.04	4.98	187.04	17.50				
	20	621.04	3.00	200.04	13.00				
	21	624.04	3.13	212.04	11.70				
	22	626.04	2.45	220.04	8.00				
	23	629.74	3.11	226.04	16.50				
	24	632.04	2.51	247.04	16.50				
	25	635.04	3.77	257.04	10.50				
	26	638.04	2.51	263.04	6.00				
	27	639.04	0.61	272.04	9.00	6.78			
	28	642.04	2.51	276.04	4.13				
	29	649.04	6.65	287.04	10.50				
	30	648.04	-0.25	289.04	2.00				
	31	649.04	0.97	291.04	11.50				
	32	648.04	-0.11	295.04	4.13				
	33	650.04	2.00	298.04	16.12				
	34	652.04	1.99	299.04	11.50				
	35	654.04	1.50	304.04	4.88				
	36	654.04	2.10	306.04	6.50				
	37	658.74	3.84	316.04	10.00				
	38	664.04	5.30	323.04	17.00	32.41			
	39	668.04	4.31	376.04	13.00				
	40	671.04	2.41	382.04	5.71				
	41	674.04	2.70	391.04	9.41				
	42	679.04	5.33	405.04	13.50				
	43	682.04	3.69	415.04	9.91				
	44	687.04	4.59	425.04	10.50				
	45	696.74	9.27	438.04	11.50	65.04			
	46	693.04	6.65	449.04	13.00				



工事名	R6那林 予防治山		
路線名等	那賀町つづら谷 溪側工事 (担い手確保型)		
工事箇所	那賀郡那賀町つづら谷		
図面名	溪床縦断図		
縮尺	E:1/1000 H:1/500	図面番号	2 / 3
会社名			
事業者名	徳島県南部総合県民局農林水産部<美波>		

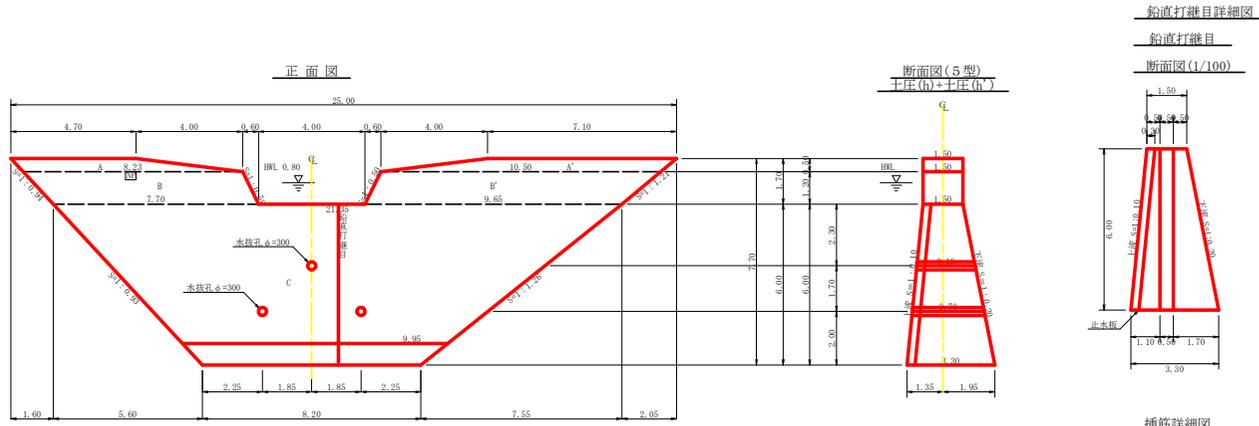

目地材 = (1.71+3.51)/2x6.00=15.66 m²
 止水帯 = (1.71+3.51)/2x6.00=15.66 m²
 止水板 = 6.00x1.005 = 6.03 m

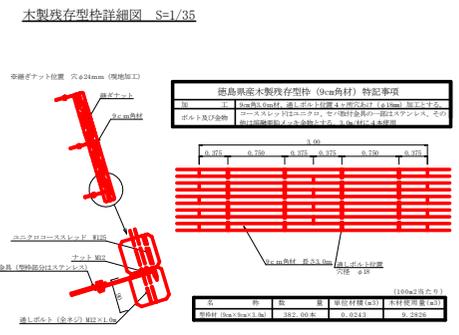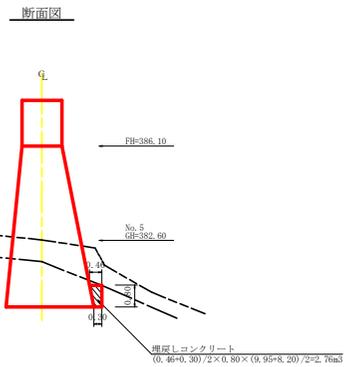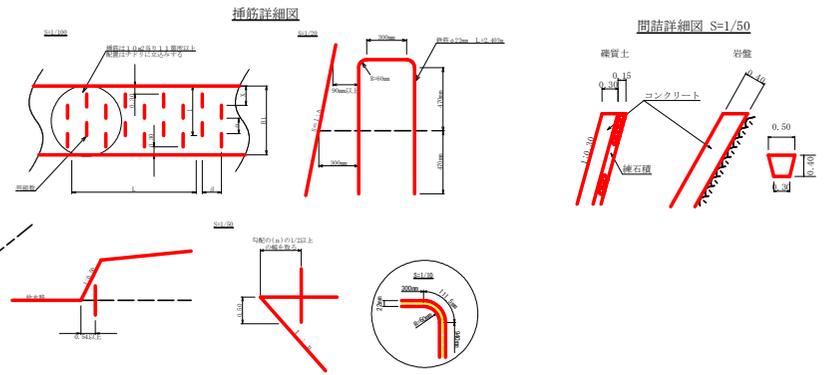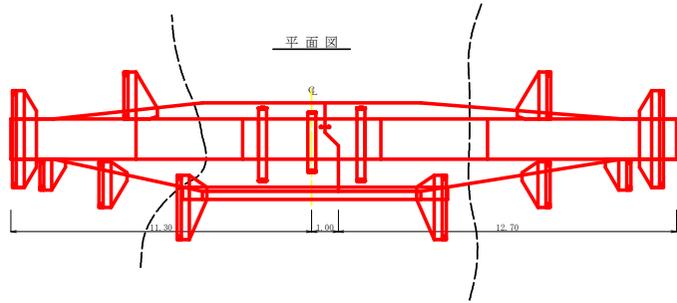

徳島県土木製成型枠 (9cm厚材) 特記事項			
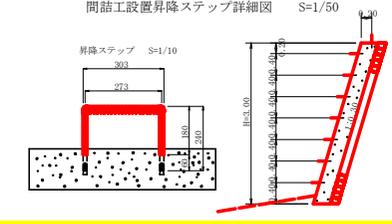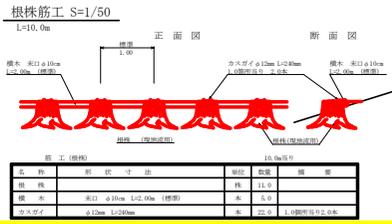

工事名	R6郡林 予防治山
路線名等	那賀町つづら谷 堤防工事 (担い手確保型)
工事箇所	那賀郡那賀町つづら谷
図面名	谷止工構造図
縮尺	1/100
図面番号	3 / 3
会社名	
事業者名	徳島県南総合県民局農林水産部<美波>