

型 式	鋼製油圧式転倒ゲート
設 置 数	1 門
純 径 間	5.000 m
有 効 高	1.300 m (最大貯水位)
設 計 水 深	上流側：1.444 m、下流側：0 m、
倒 伏 水 深	1.444 m
水 密 方 式	前面 3 方ゴム水密
開 閉 方 式	油圧シリンダー式片側駆動
操 作 方 式	起立：人為操作 倒伏：フロートによる自動倒伏及び人為操作
動 力 方 式	ディーゼルエンジン及び手動



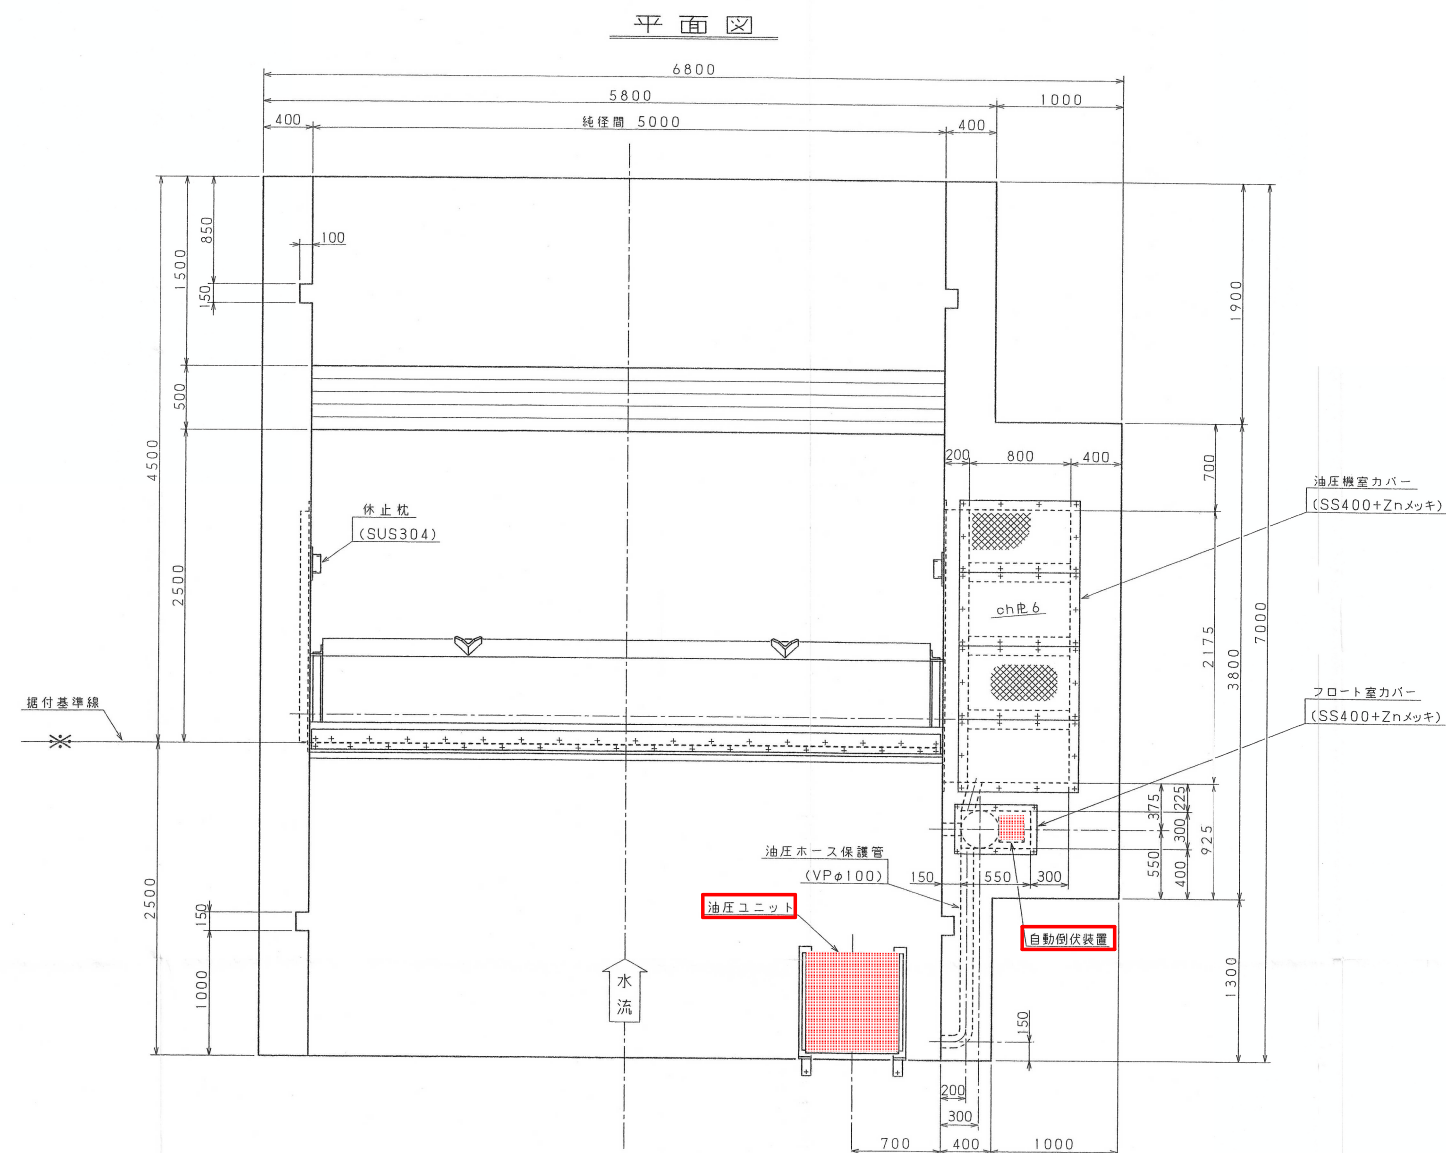






Technical drawing of a building section showing a cross-section of a structure with a sloped roof. The drawing includes dimensions for height (2300, 1850, 1300, 450, 285, 165, 250) and width (400, 5000, 6800, 1400, 200, 800, 200, 200, 350, 650, 1150, 1000, 400). It also shows floor levels (▽ 1.197, ▽ -0.103, ▽ -0.553, ▽ 1.747) and structural components like "従動側揺動板 (SUS304+SS400)", "駆動側揺動板: 取外し式 (SUS304)", "トラップ (SS400+Znメッキ)", and "下部主構桁 (STPG370)". A "SKIN R 9" label is also present.

工事名	R7徳耕 地沈 大麻2期 樋門工事		
路線名等	大麻2期地区		
工事箇所	鳴門市大麻町		
図面名	全体配置図		
縮尺	図示	図面番号	1 / 2
会社名			
事業者名	徳島県東部農林水産局（徳島）		

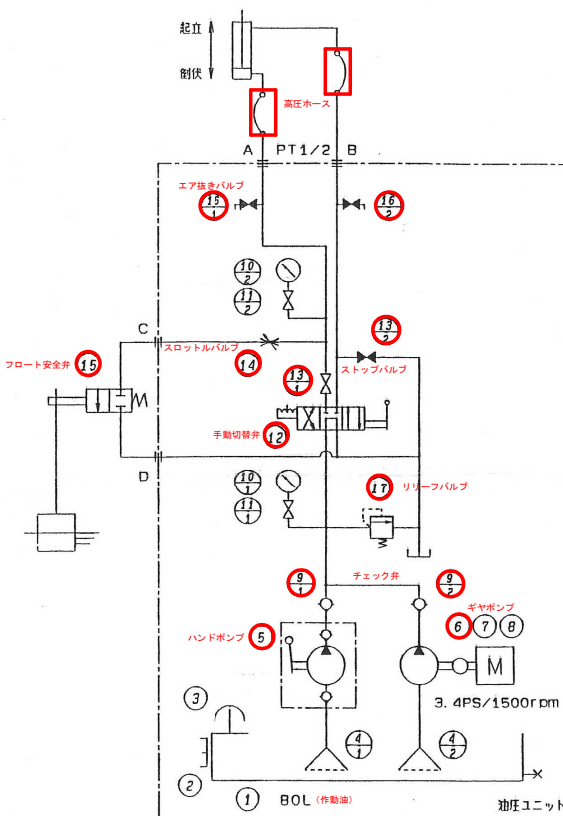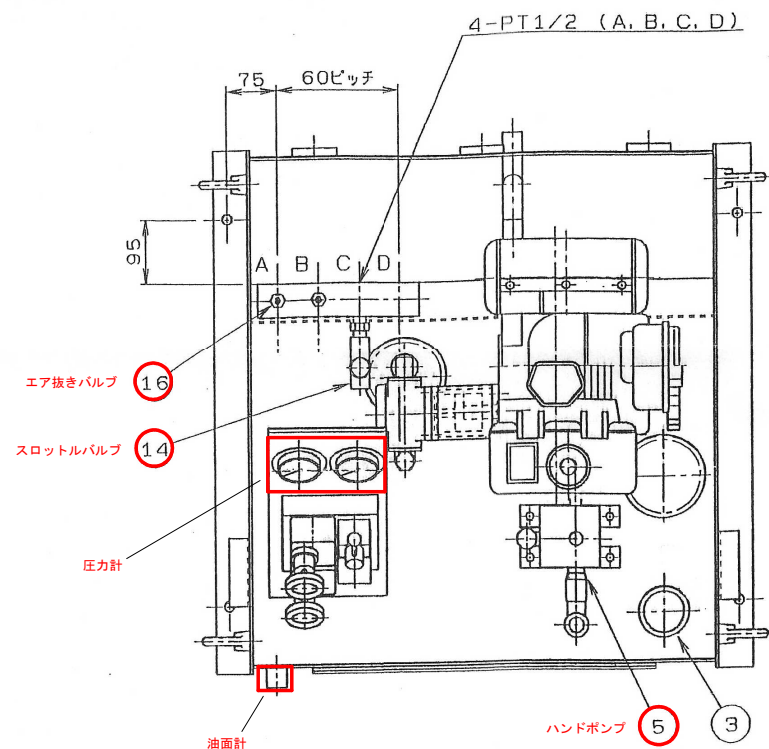

SPEC

1. 使用圧力 70 Kg f/cm²
2. 吐出量 1.6L/min (原動)
13.3CC/St (手動)
3. 作動油 ISO VG32 (相当)
4. 原動機 デ・イセ・ルエンジン

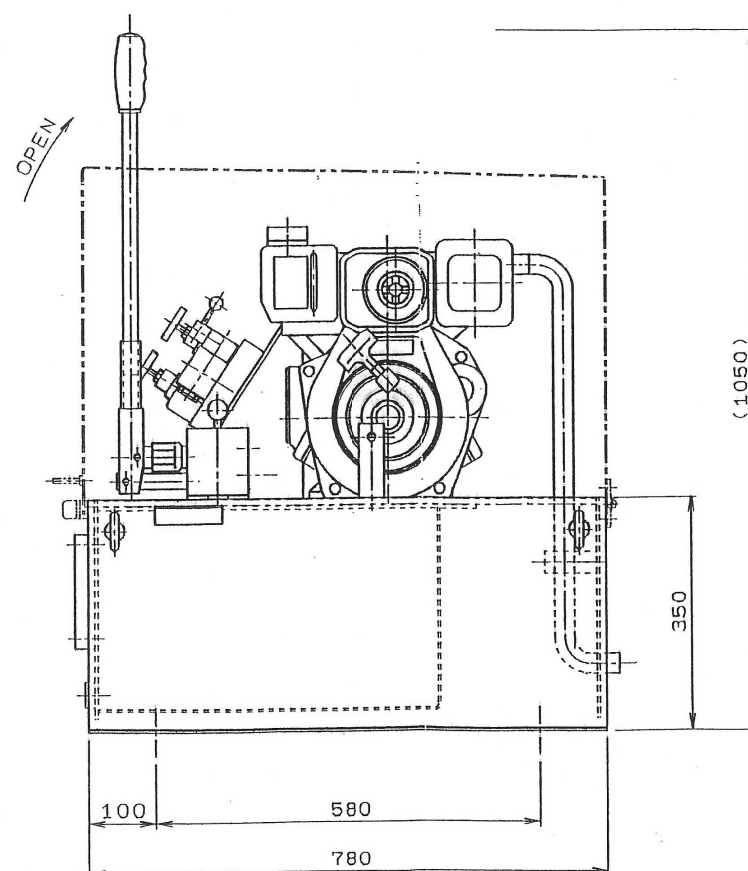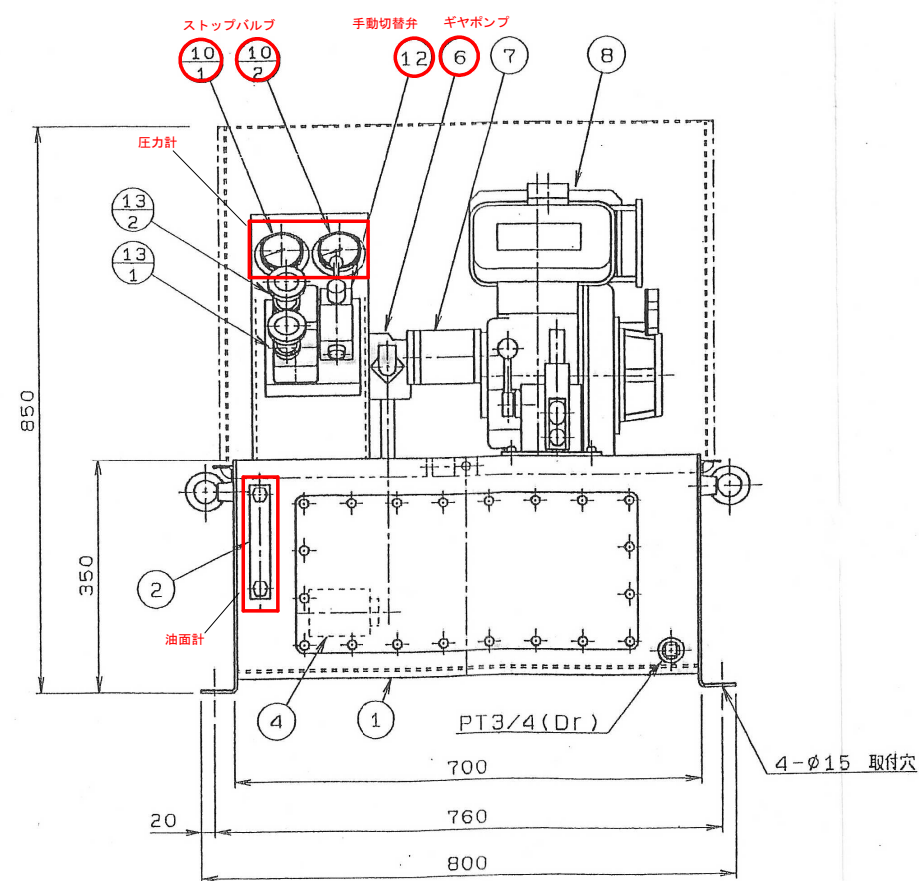

図面名	油圧ユニット組立図			
縮尺	図示	図面番号	2	/ 2
会社名				
事業者名	徳島県東部農林水産局 (徳島)			