



【参考】調査計画平面図(1)
Sc=1/3,000

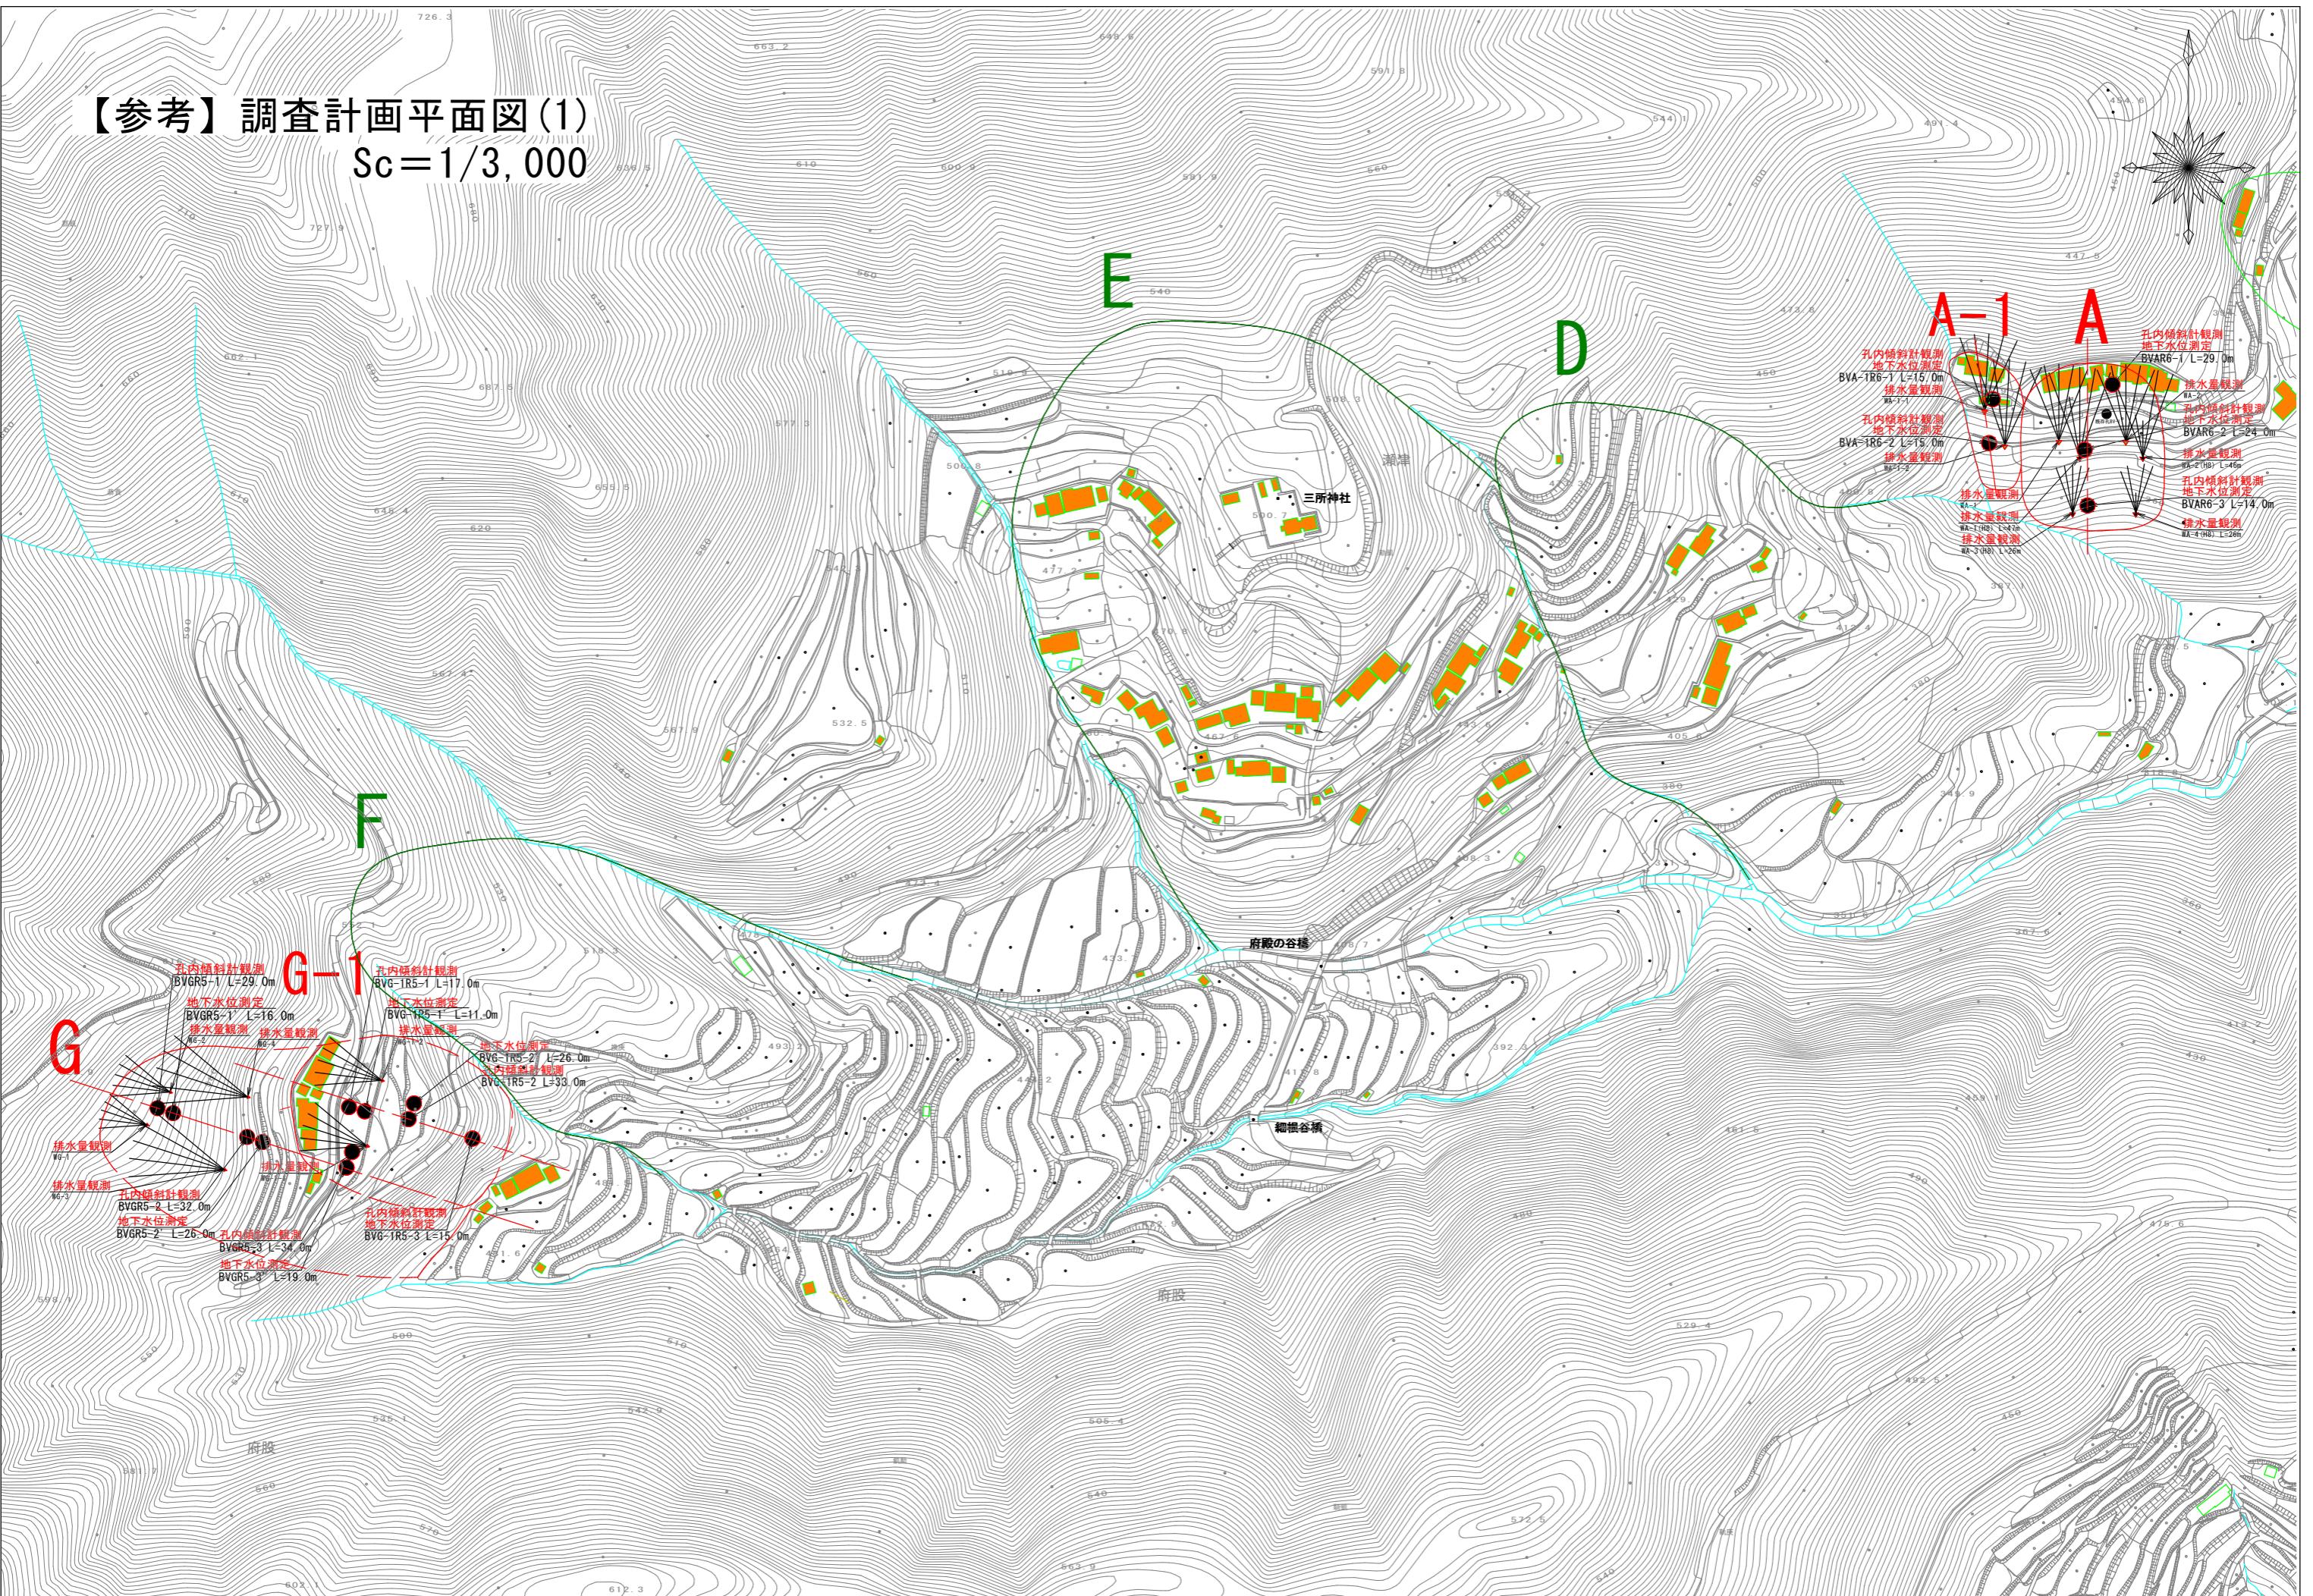

【参考】調査計画平面図(2)

Sc=1/3,000

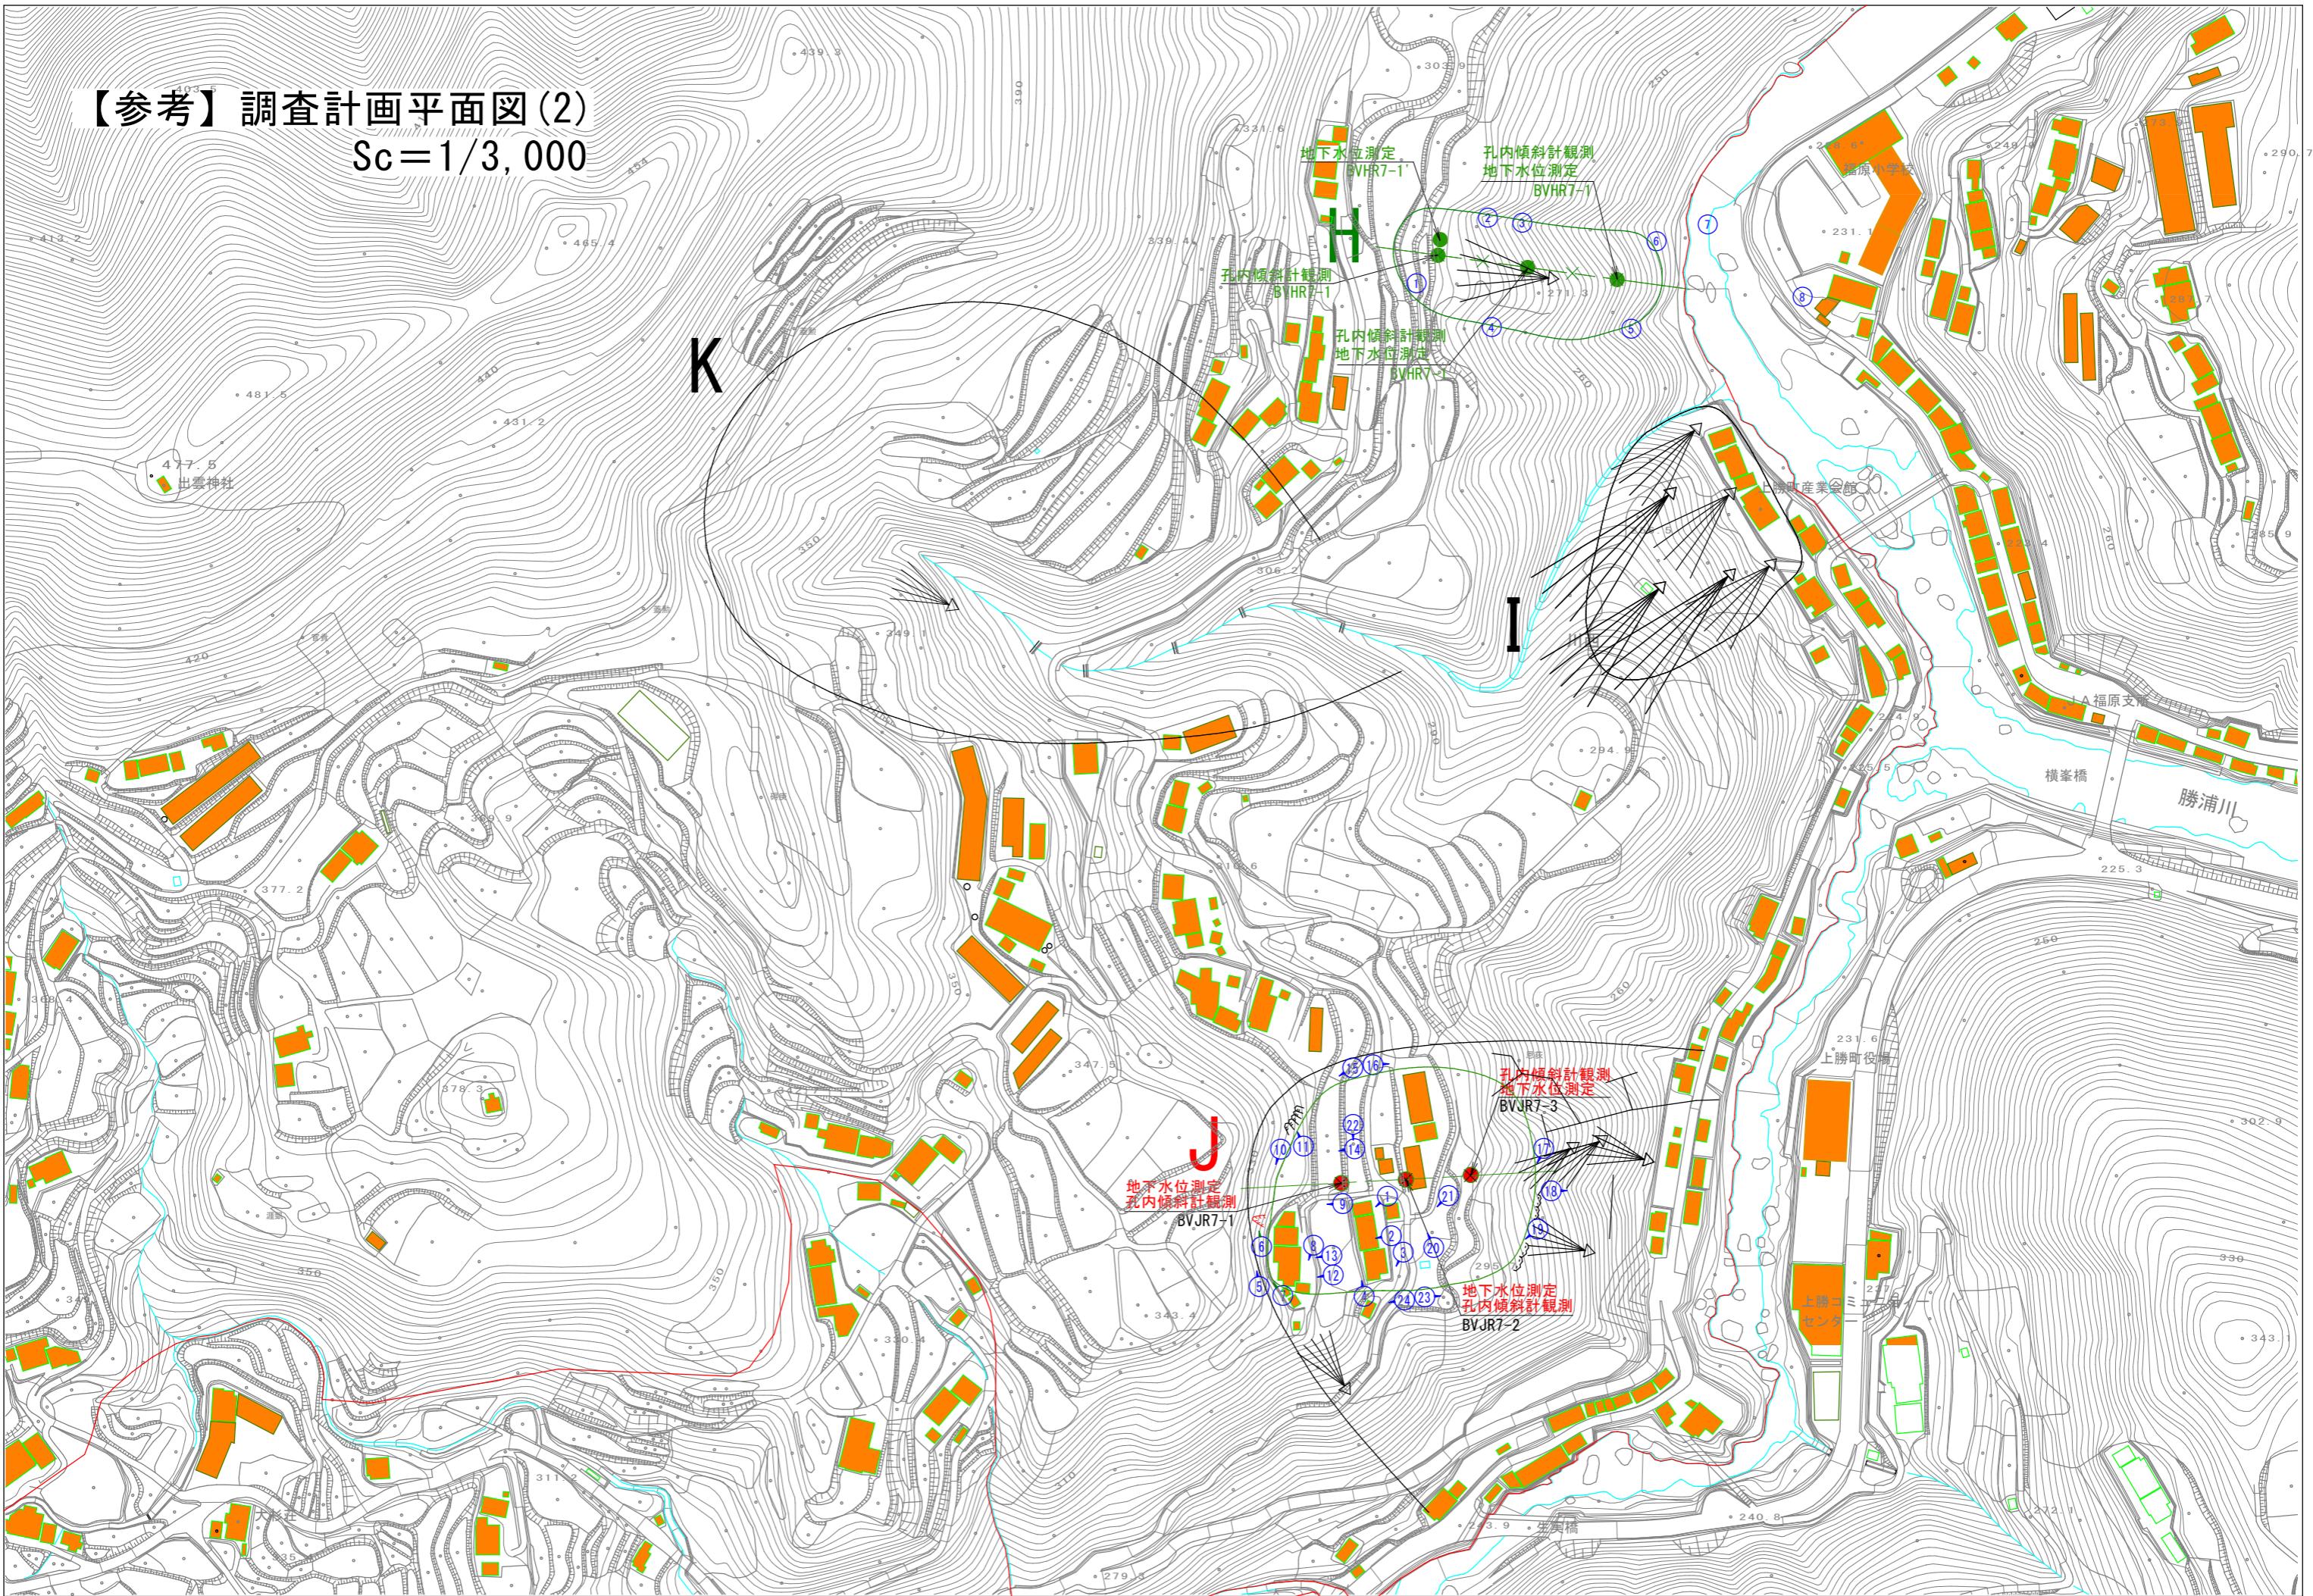

【参考】調査計画平面図(3)
Sc=1/3,000

